


existing roof plan  
scale 1:50

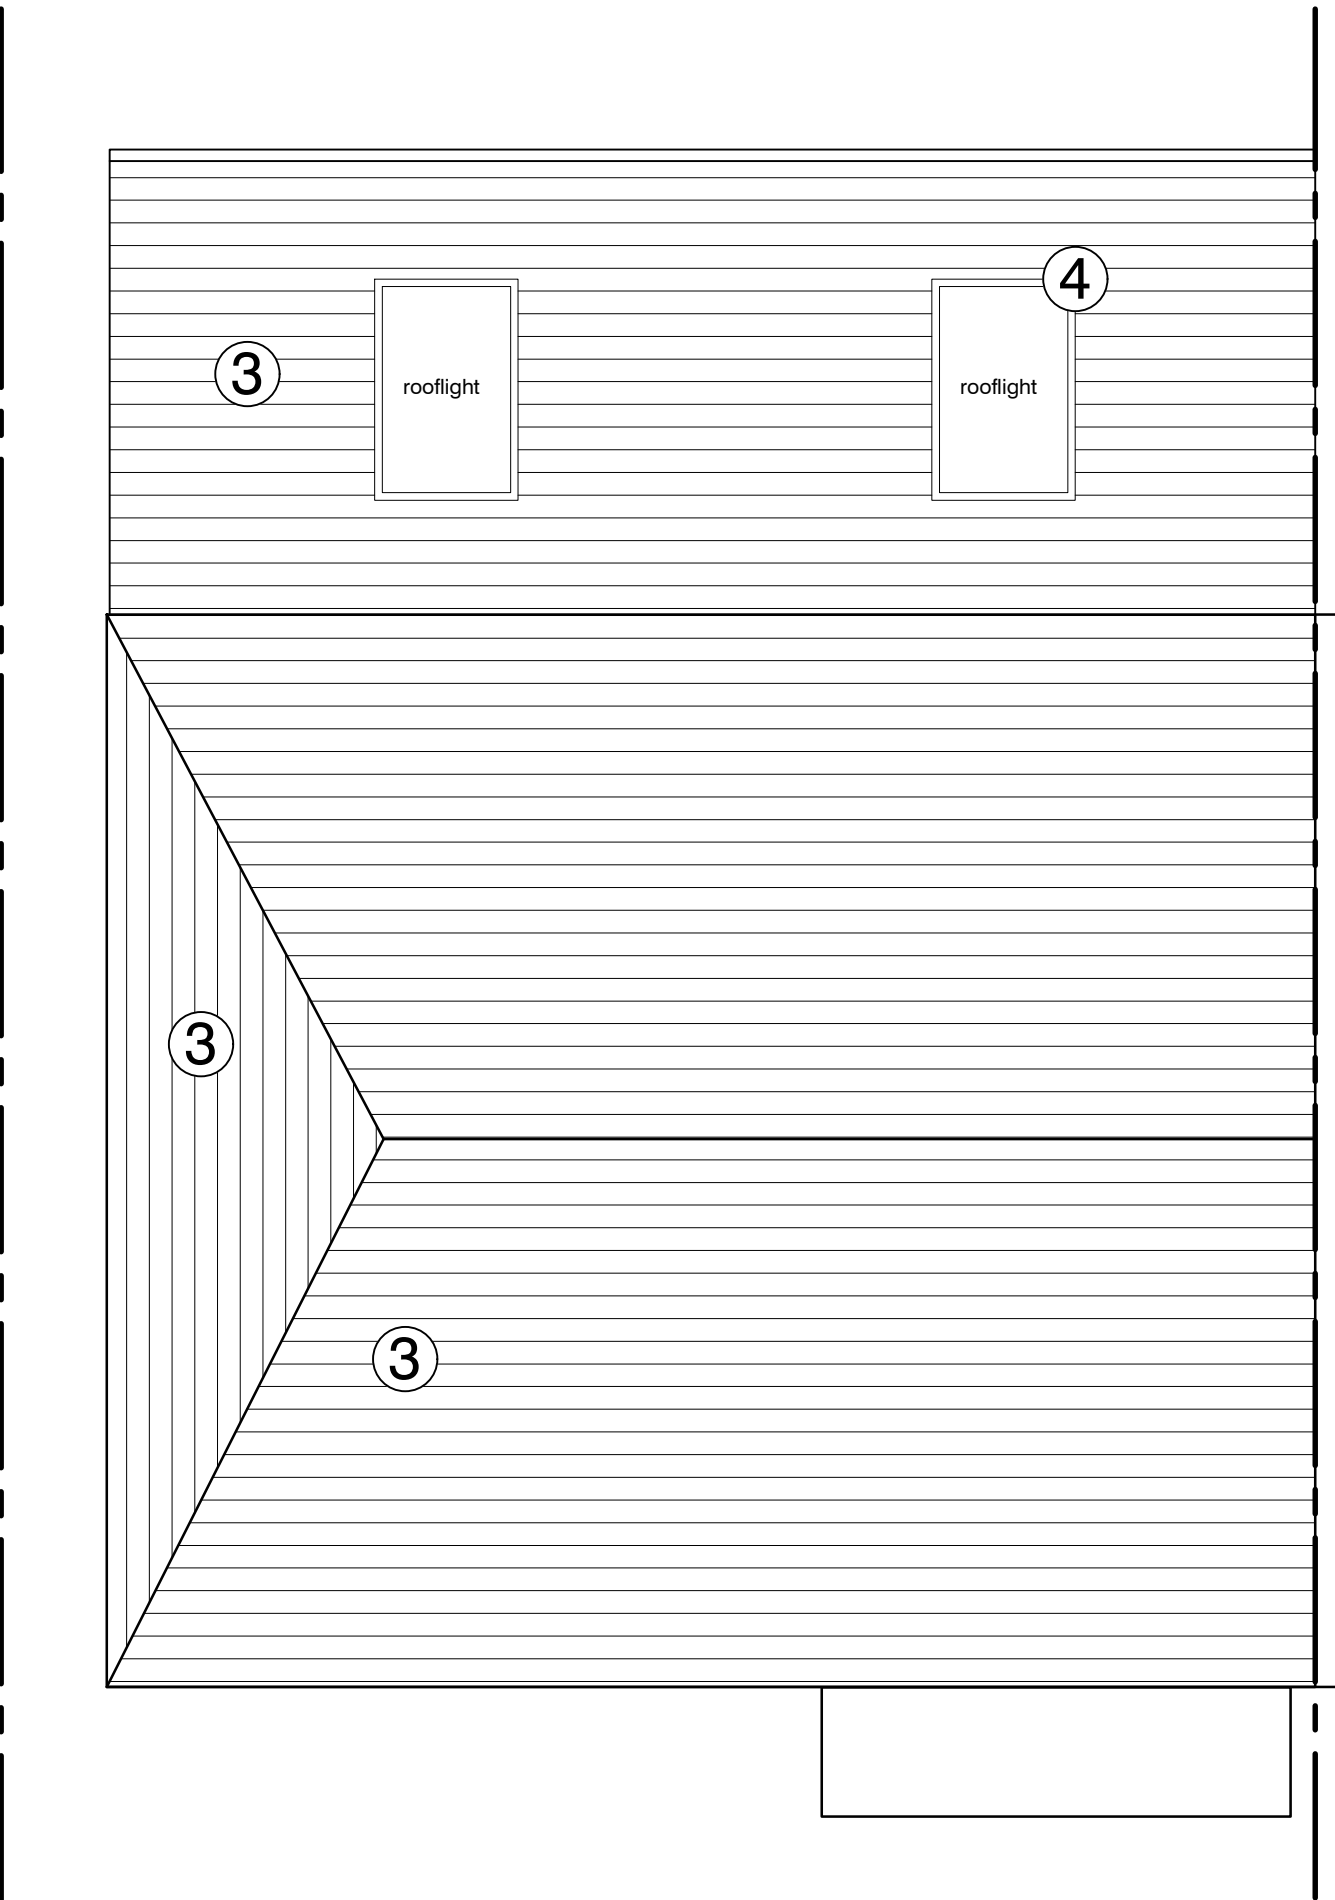

proposed roof plan  
scale 1:50

- 1 Render to match existing
  - 2 Sand colour multi brick to match existing
  - 3 Interlocking roof tiles to match existing.
  - 4 White UPVC double glazed window/door assemblies.
  - 5 Grey UPVC rainwater & soil goods.
  - 6 Timber wall cladding
- Existing Structure
- Proposed Structure
- Demolition

