



existing site plan
scale 1:1250

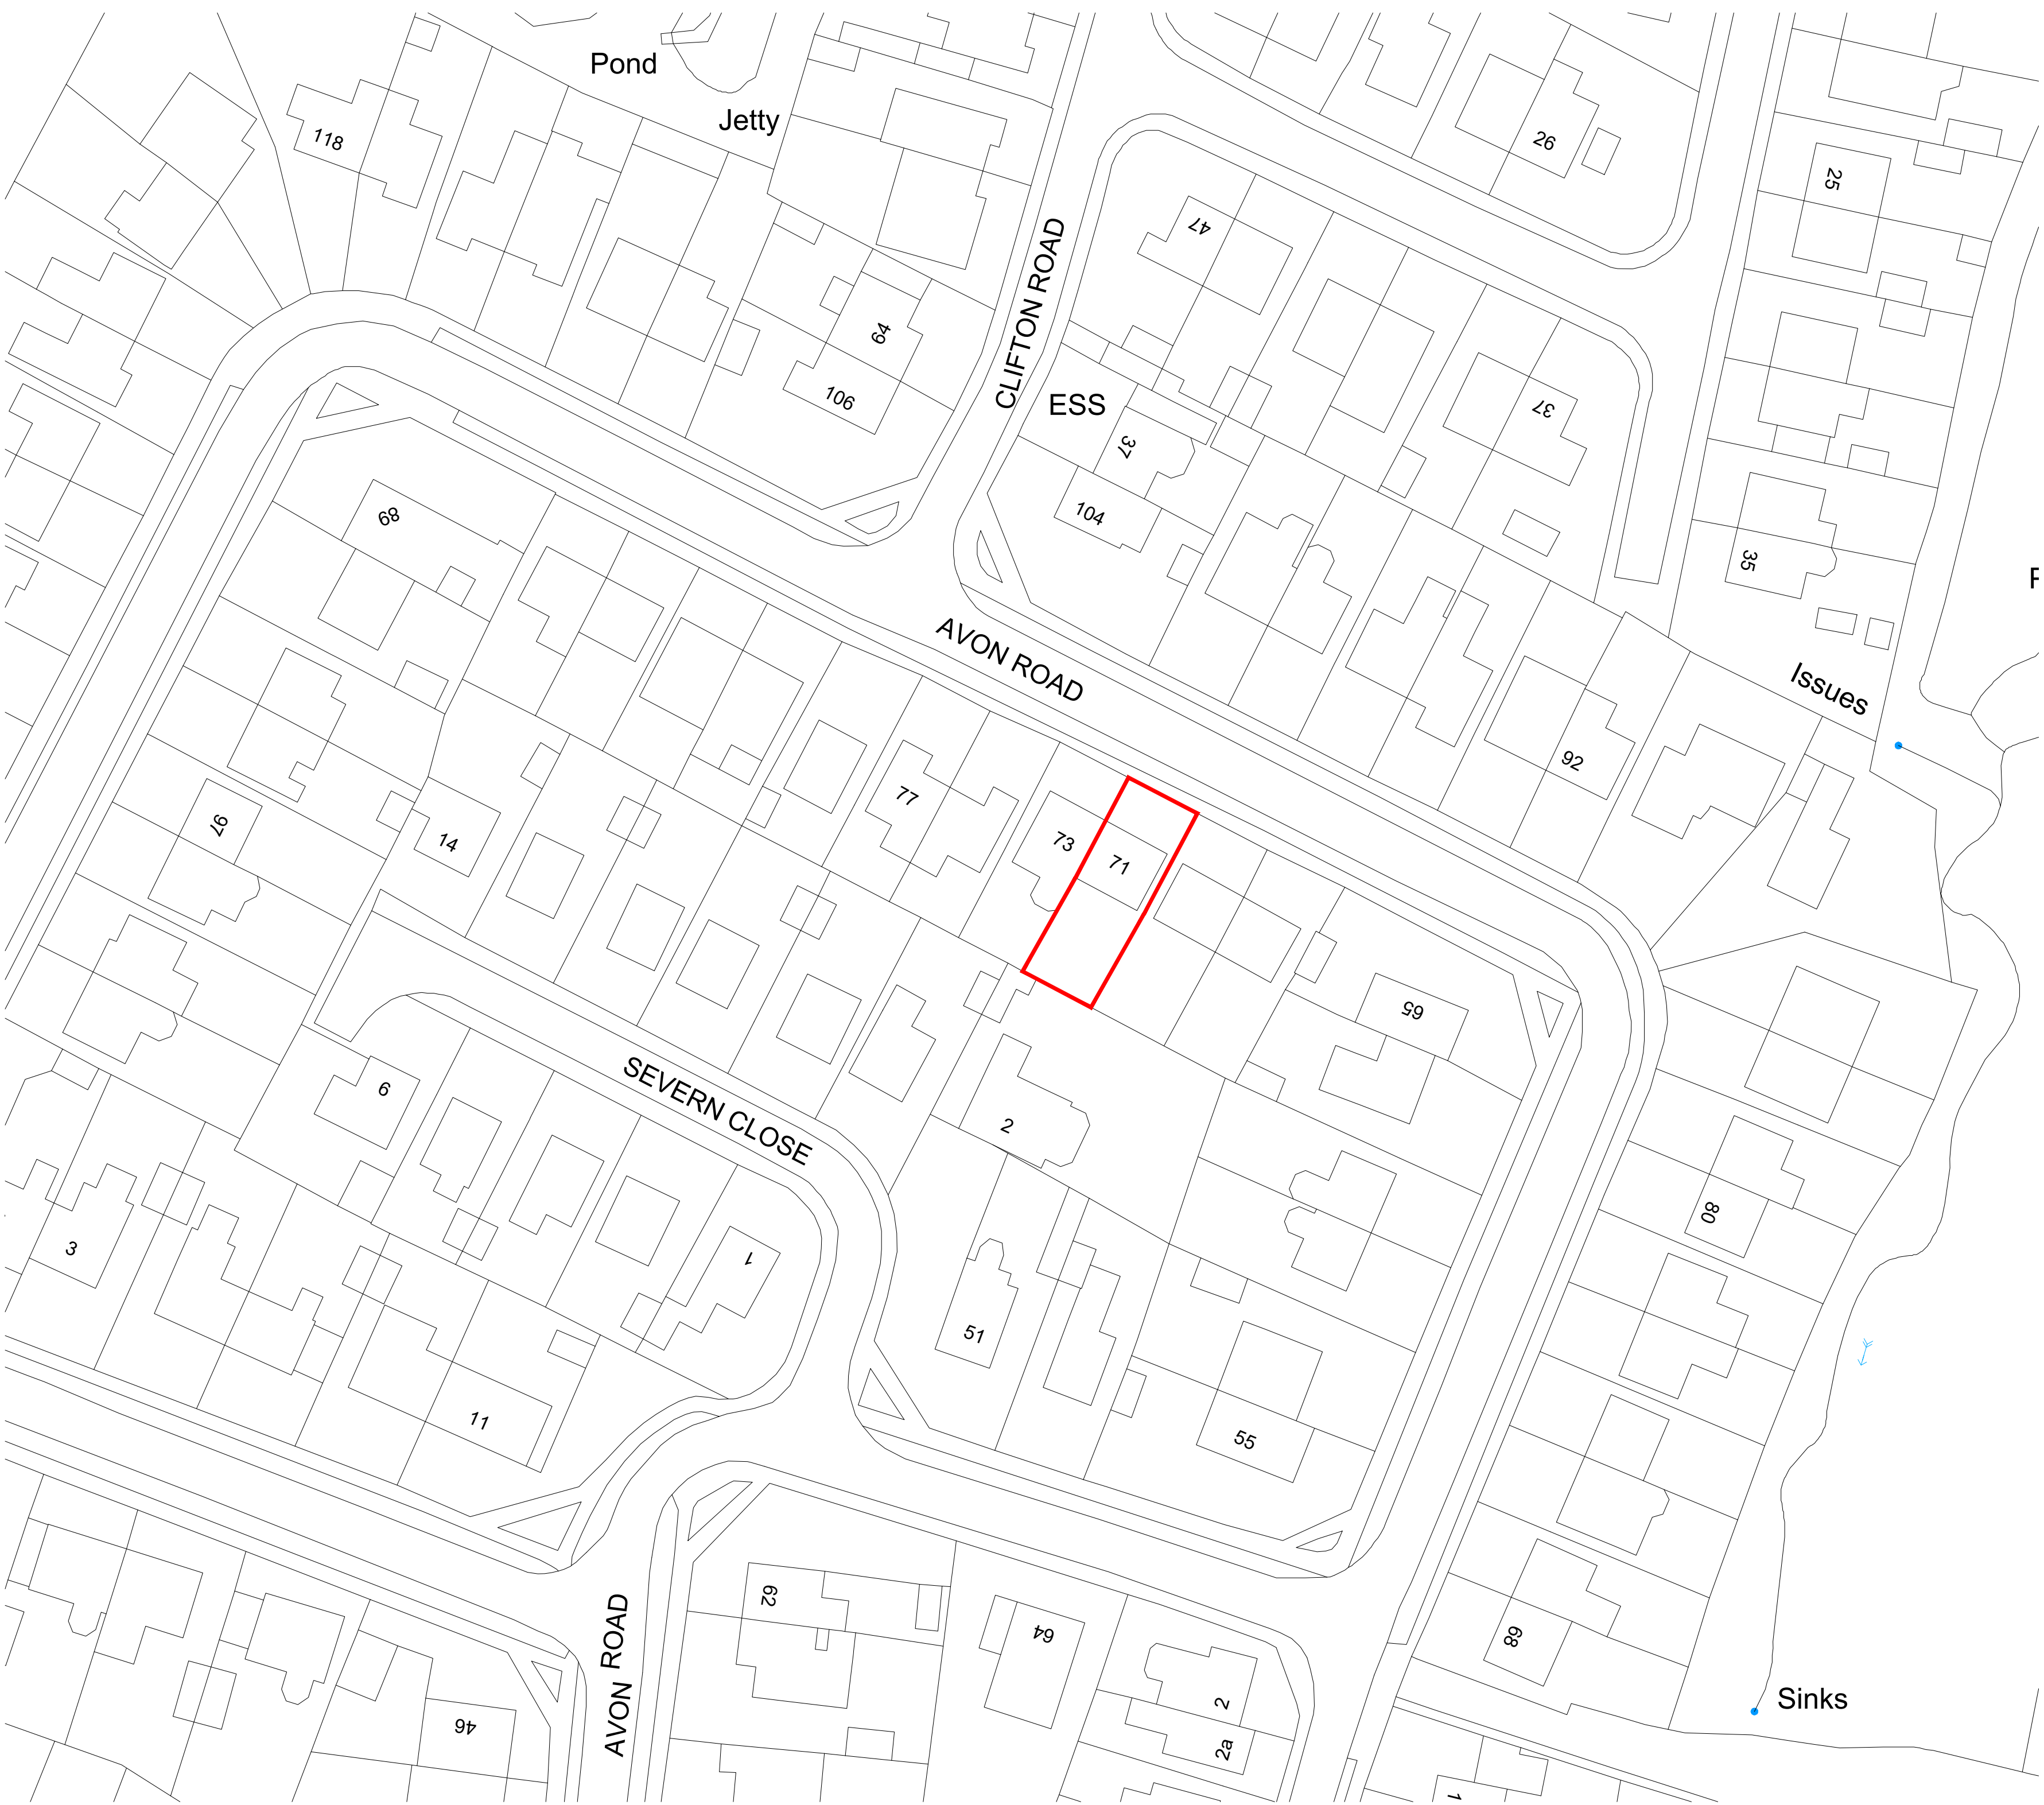

existing site plan
scale 1:500

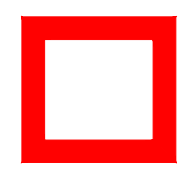

 site boundary



IMPORTANT NOTES: Do Not Scale from this Drawing. Use Figured Dimensions Only.			DRAWING STATUS:			FOOTPRINT DESIGN		
INFORMATION			E: info@footprintdesign.net W: www.footprintdesign.net					
REVISION	DATE	DESCRIPTION	CLIENT: GERARD FARRINGTON	SCALE: as shown@A	DATE: 24.04.22			
			PROJECT: 71 AVON ROAD, BILLINGE					
			DRAWING TITLE: EXISTING SITE PLANS					
			DRAWING NO: A055_L(00)001					