




Proposed First Floor Plan 1:50

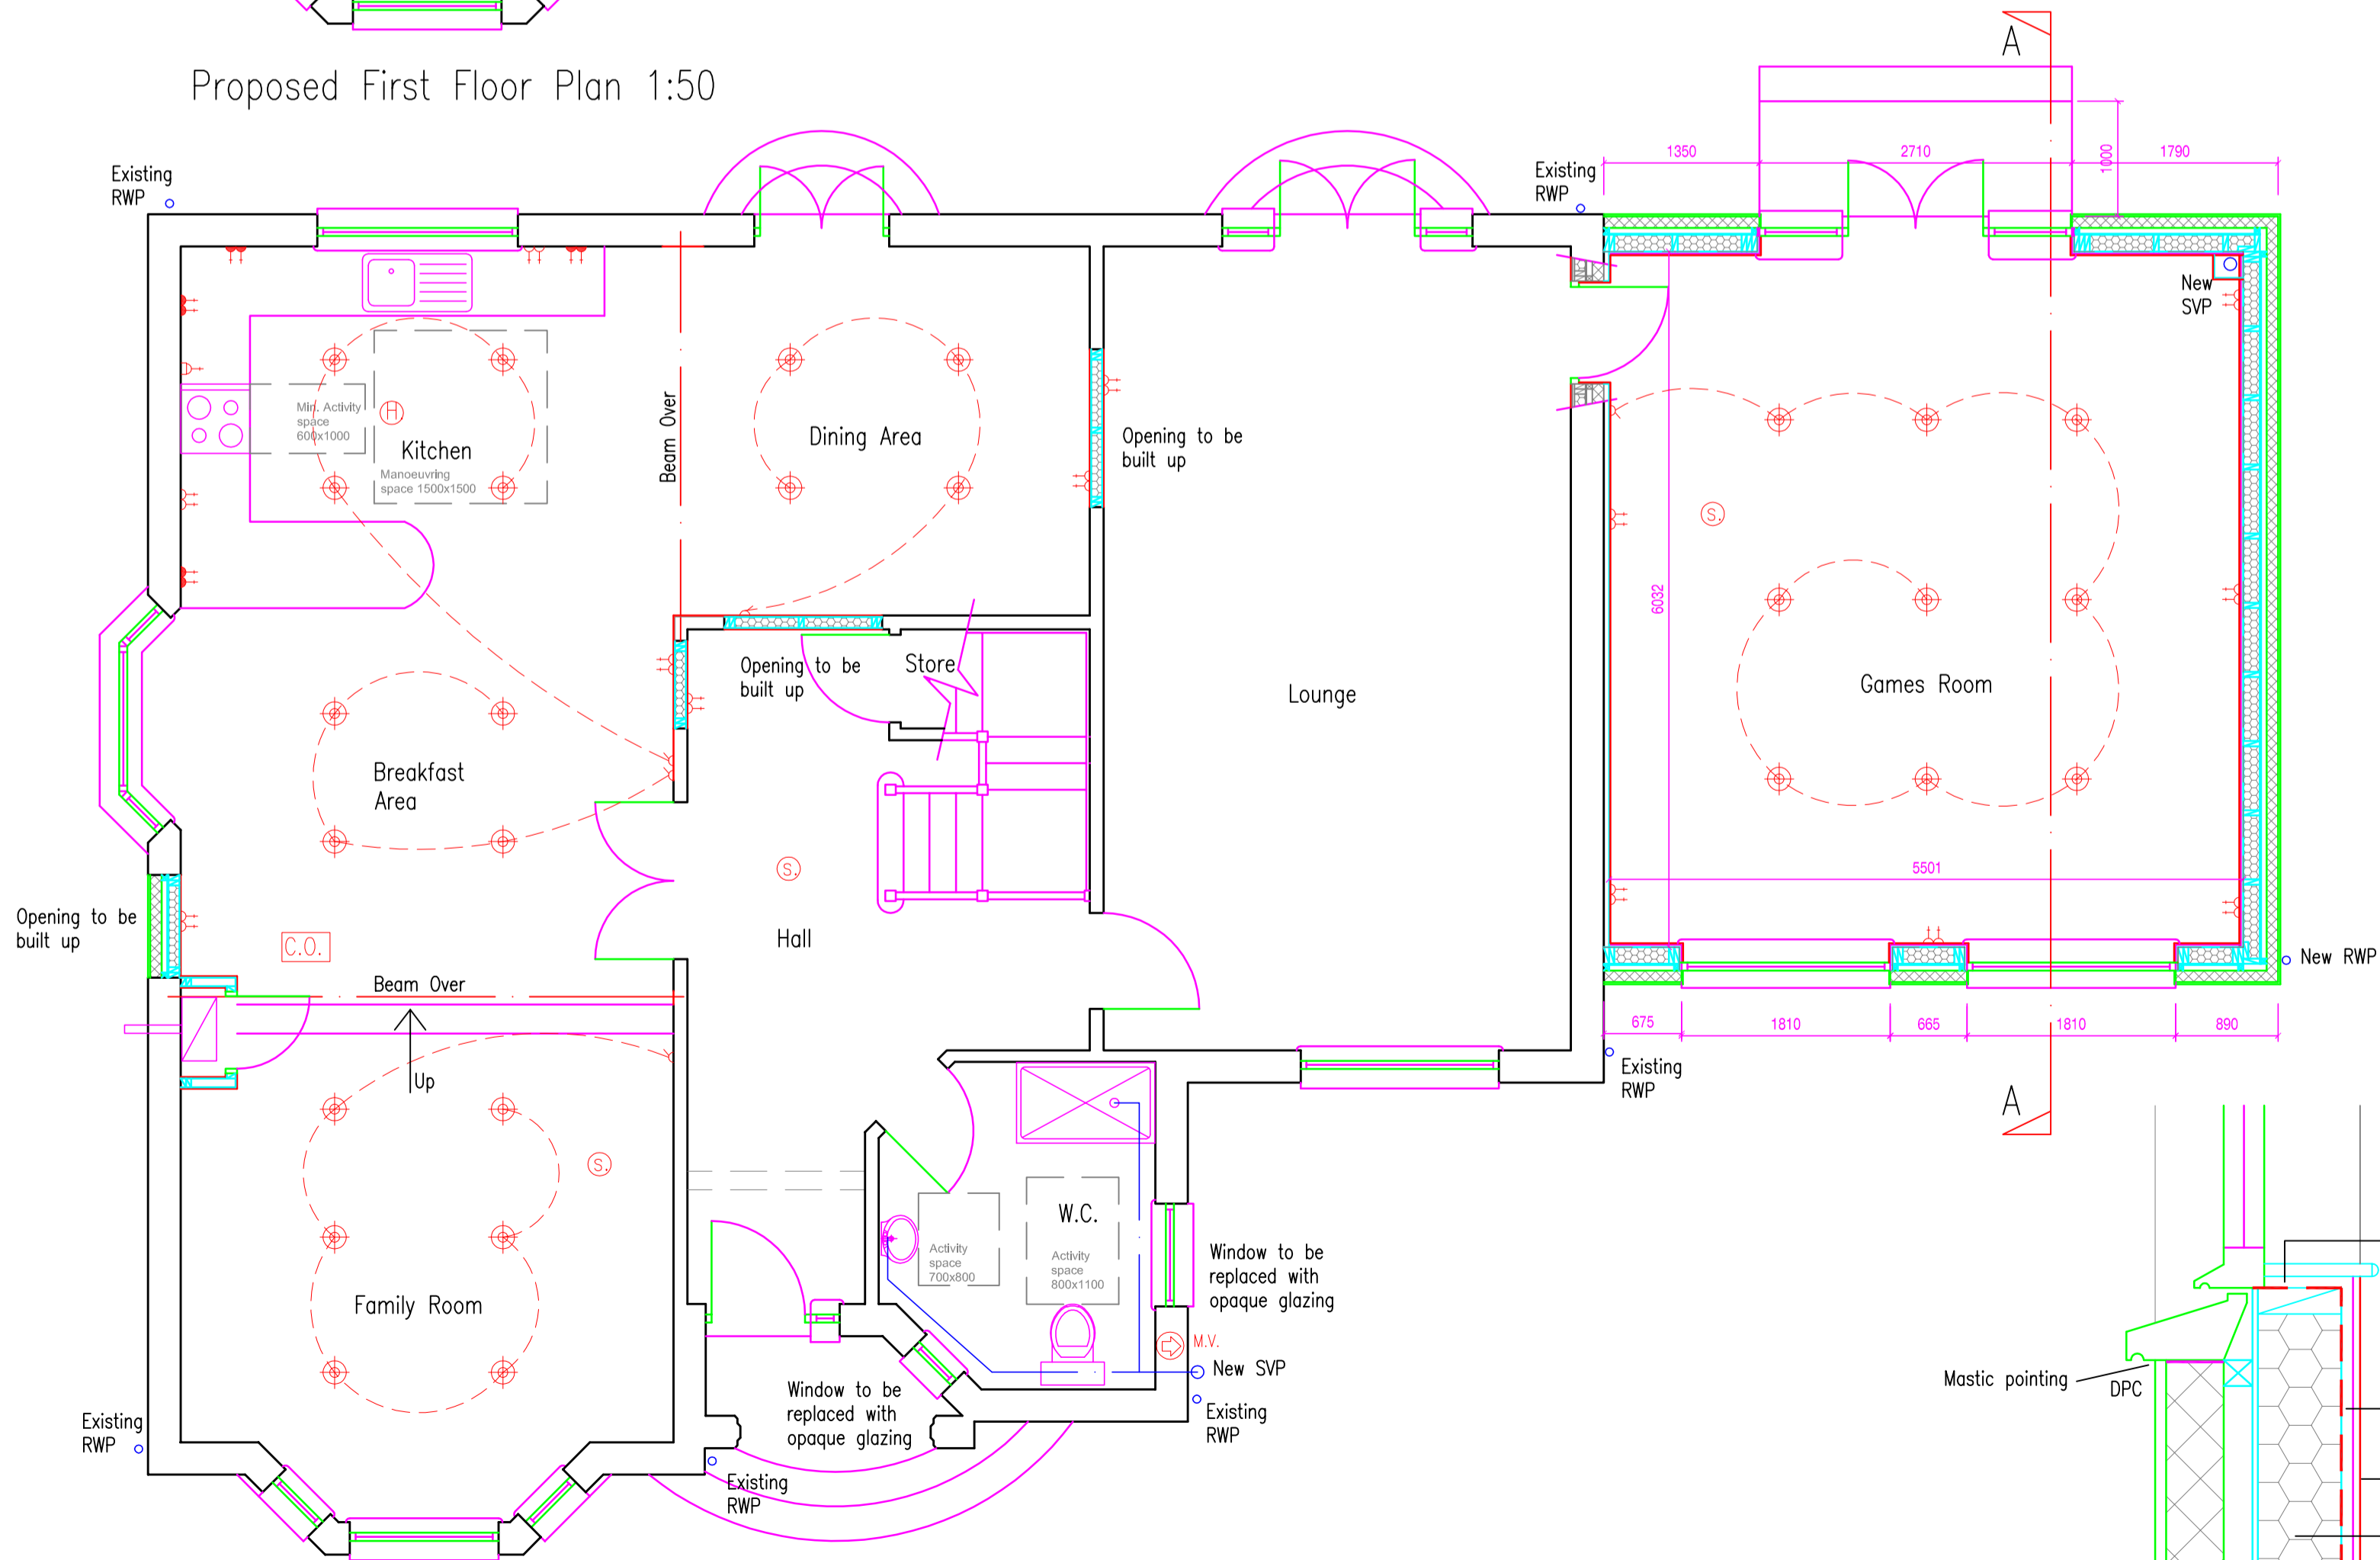


Proposed Ground Floor Plan 1:50

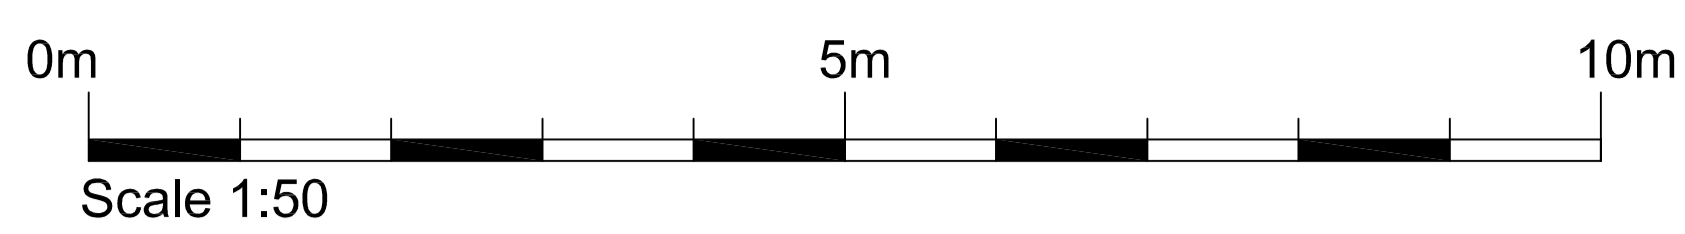


NOTES:
This drawing is the copyright © property of James Baird Architecture - no copy of this drawing or any part thereof is permitted without prior written permission.
Do not scale from this drawing. All existing dimensions to be checked on site prior to commencement of works or manufacturing of components.
Any discrepancies to be brought to the attention of the architect.

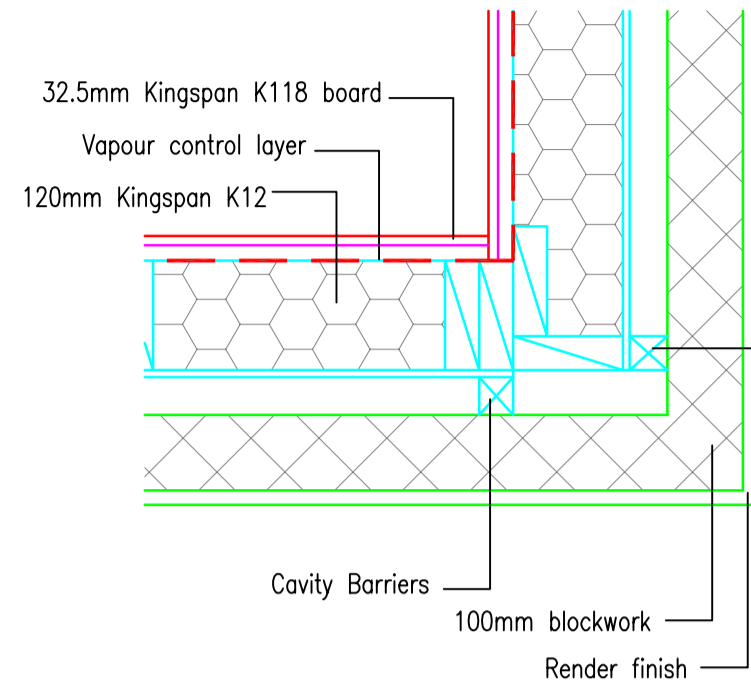


External Corner 1:10

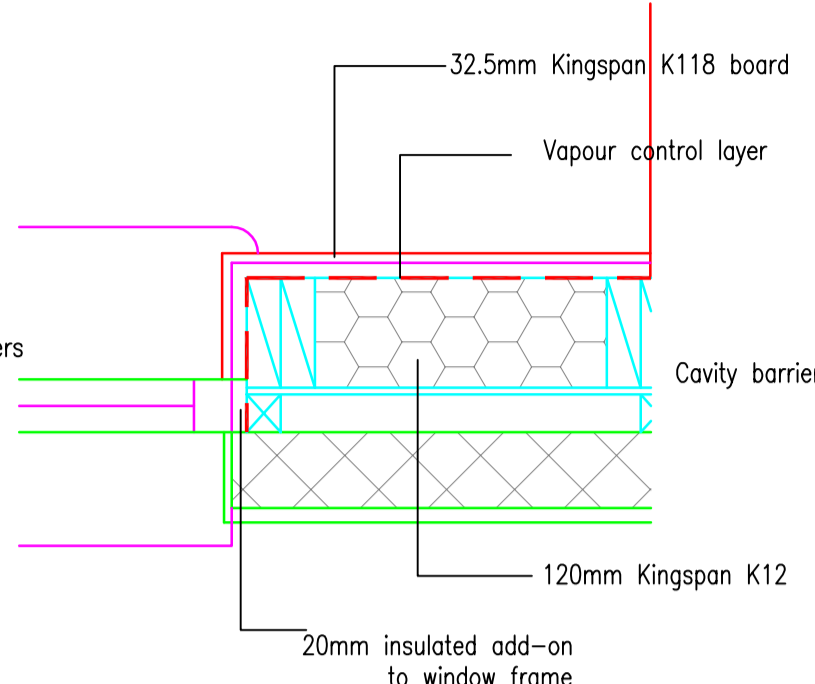


Jamb Detail 1:10

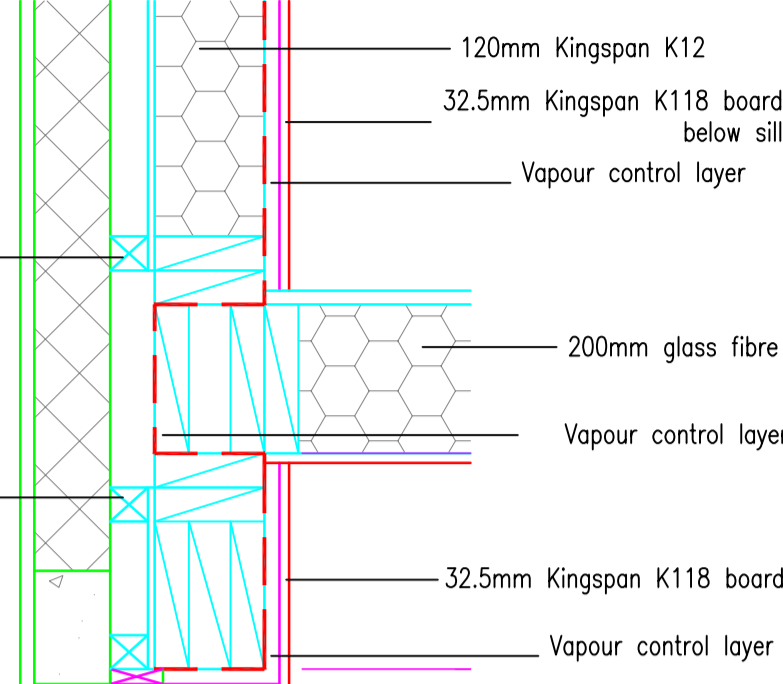


Mid. Floor Detail 1:10

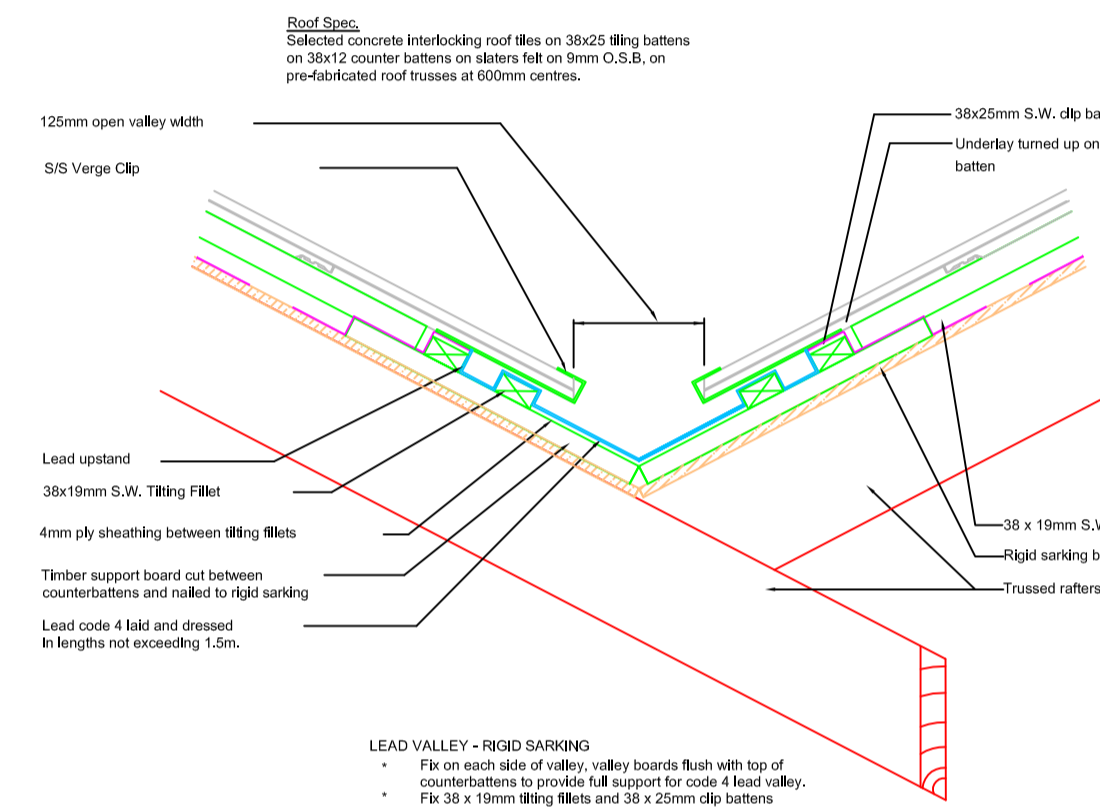

Valley Detail

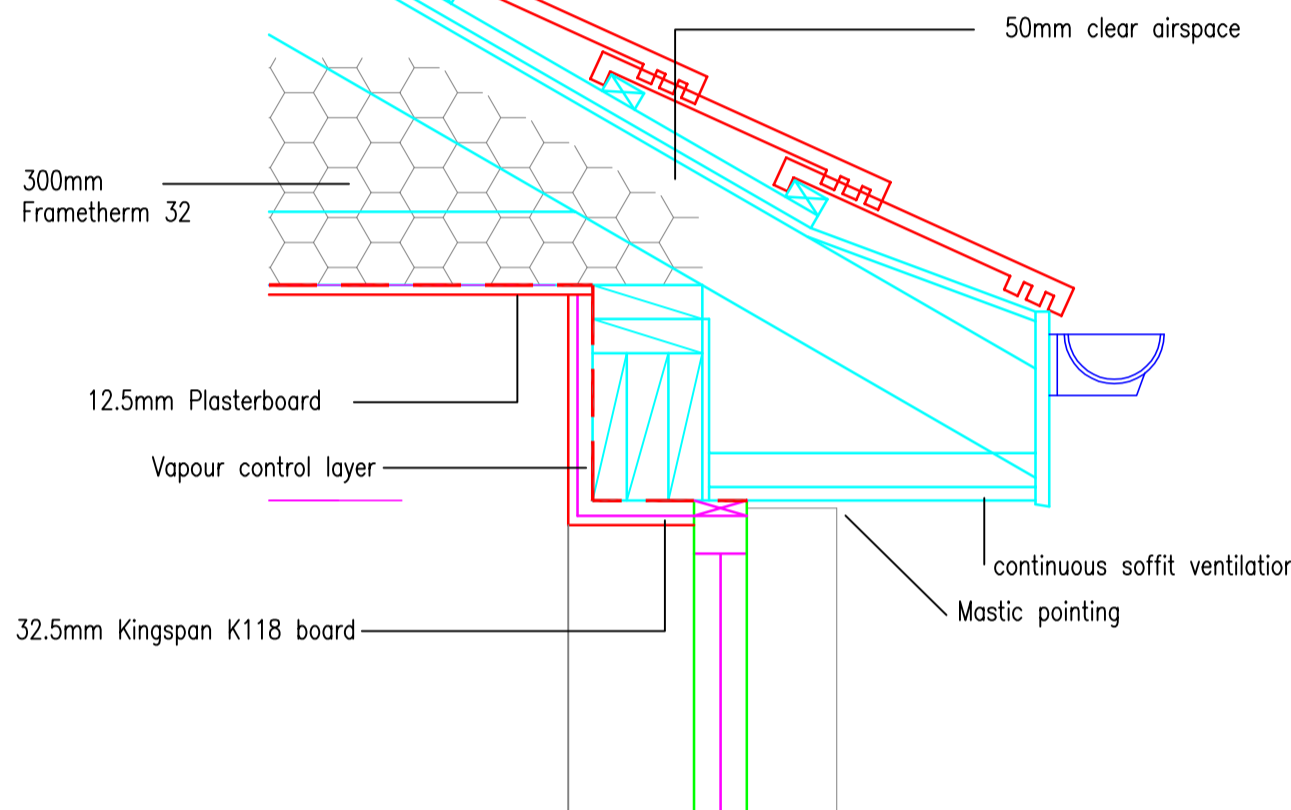

Eaves Detail 1:10

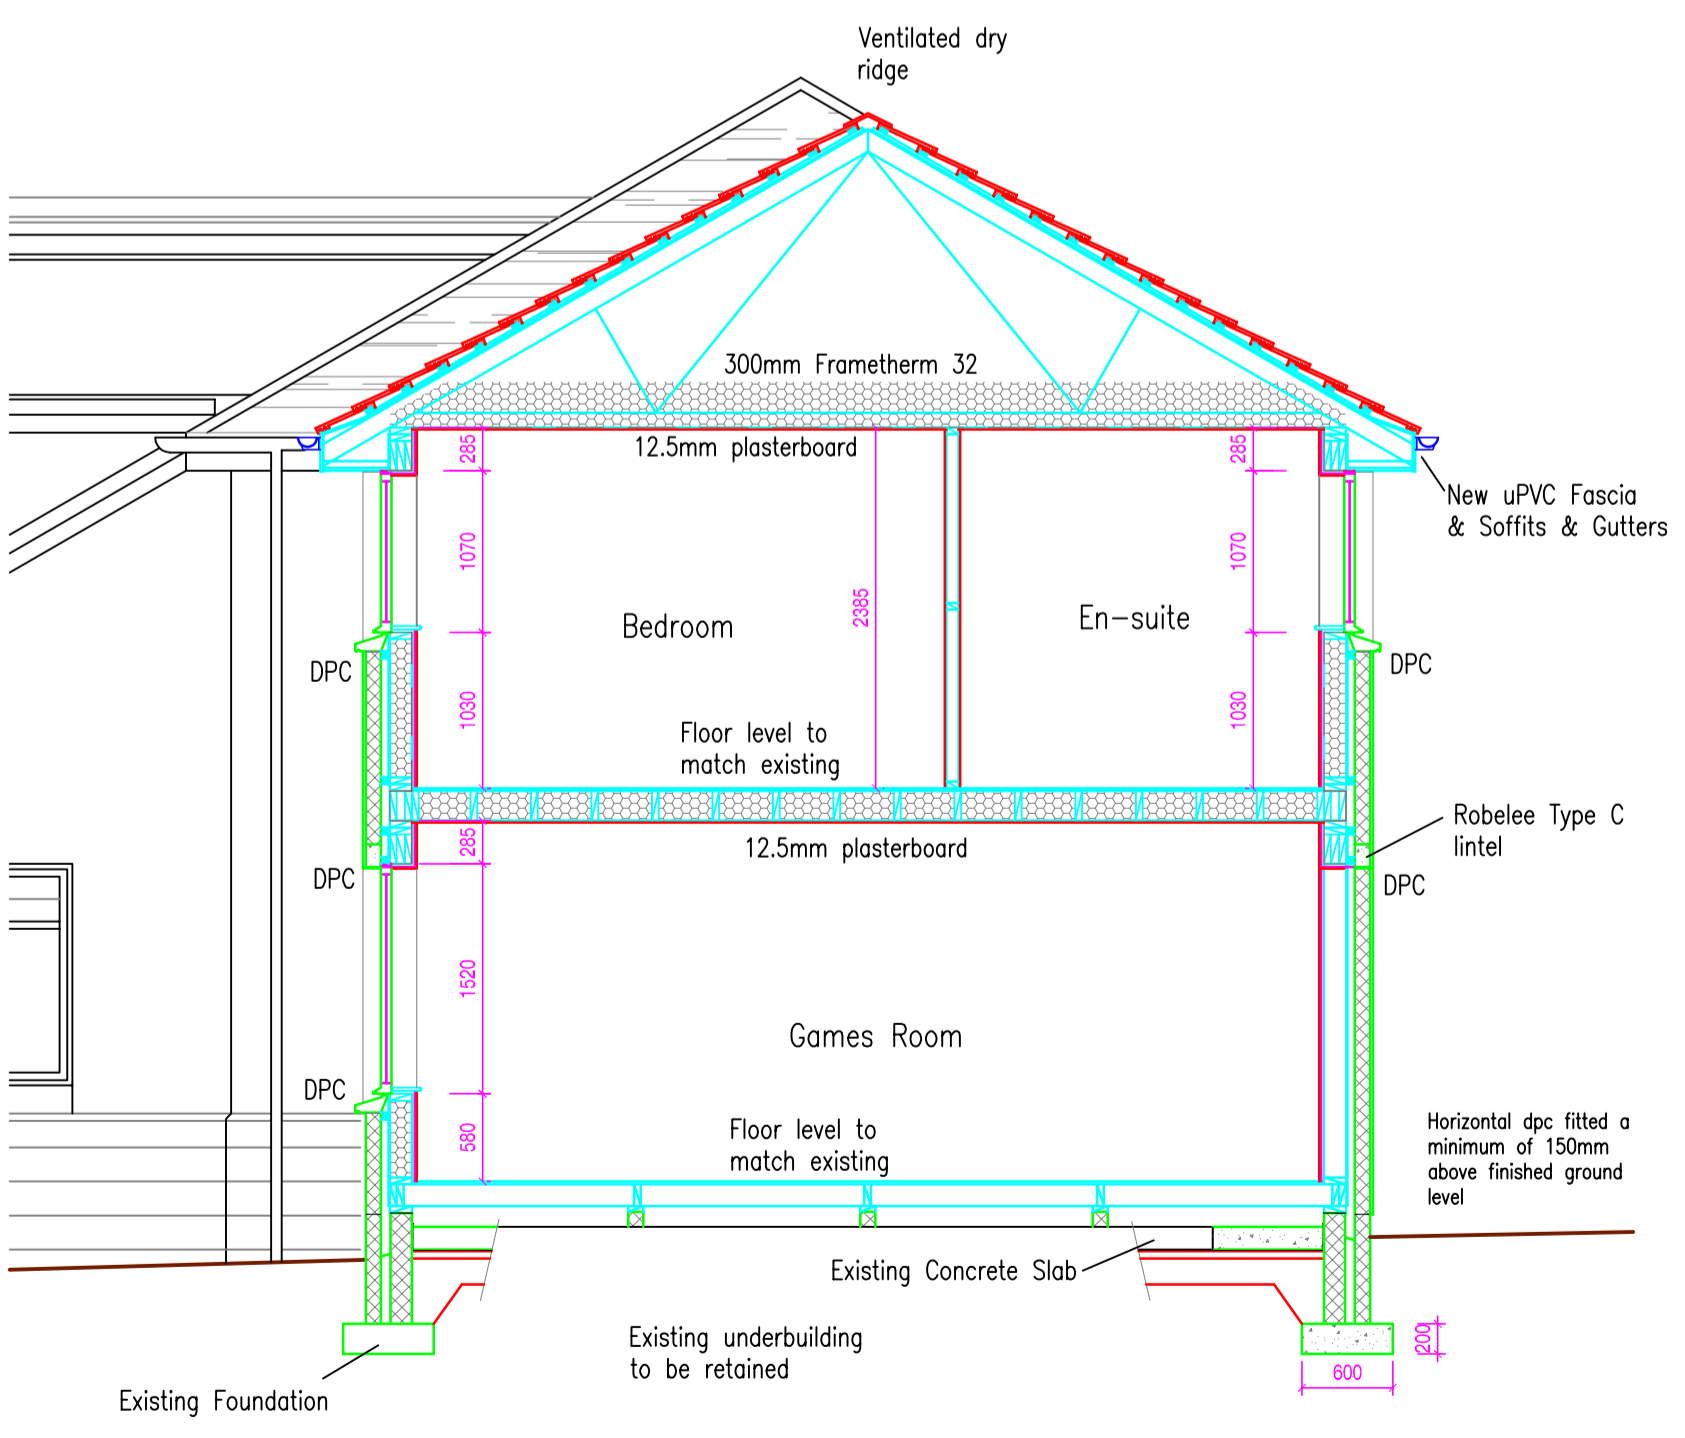

Proposed Section A-A 1:50

FOR STRUCTURAL SPECIFICATION
DETAILS, REFER TO STRUCTURAL
ENGINEER'S DRAWINGS: xxxxxxxx

REV.	AMENDMENT	BY	DATE
James Baird Architecture Auchmedden Ross Cottage Drive Farniegair Hamilton ML3 7WR Telephone: 01698 284665 Mobile no.: 07771577770 Email: jim@jba-architecture.co.uk			
PROJECT: Alterations & Extension to house at 14 Birkdale Wood Cumbernauld Mr & Mrs A. Taylor			
DRAWING: Proposed Plans, Section & Details			
SCALE: As Noted	DATE: July '21	DRAWN BY: J Baird	CHECKED BY: -
JOB REF. 862	DRAWING NUMBER 03	REV. -	SIZE A1