



NOTES:
This drawing is the copyright © property of James Baird Architecture - no copy of this drawing or any part thereof is permitted without prior written permission.
Do not scale from this drawing. All existing dimensions to be checked on site prior to commencement of works or manufacturing of components.
Any discrepancies to be brought to the attention of the architect.

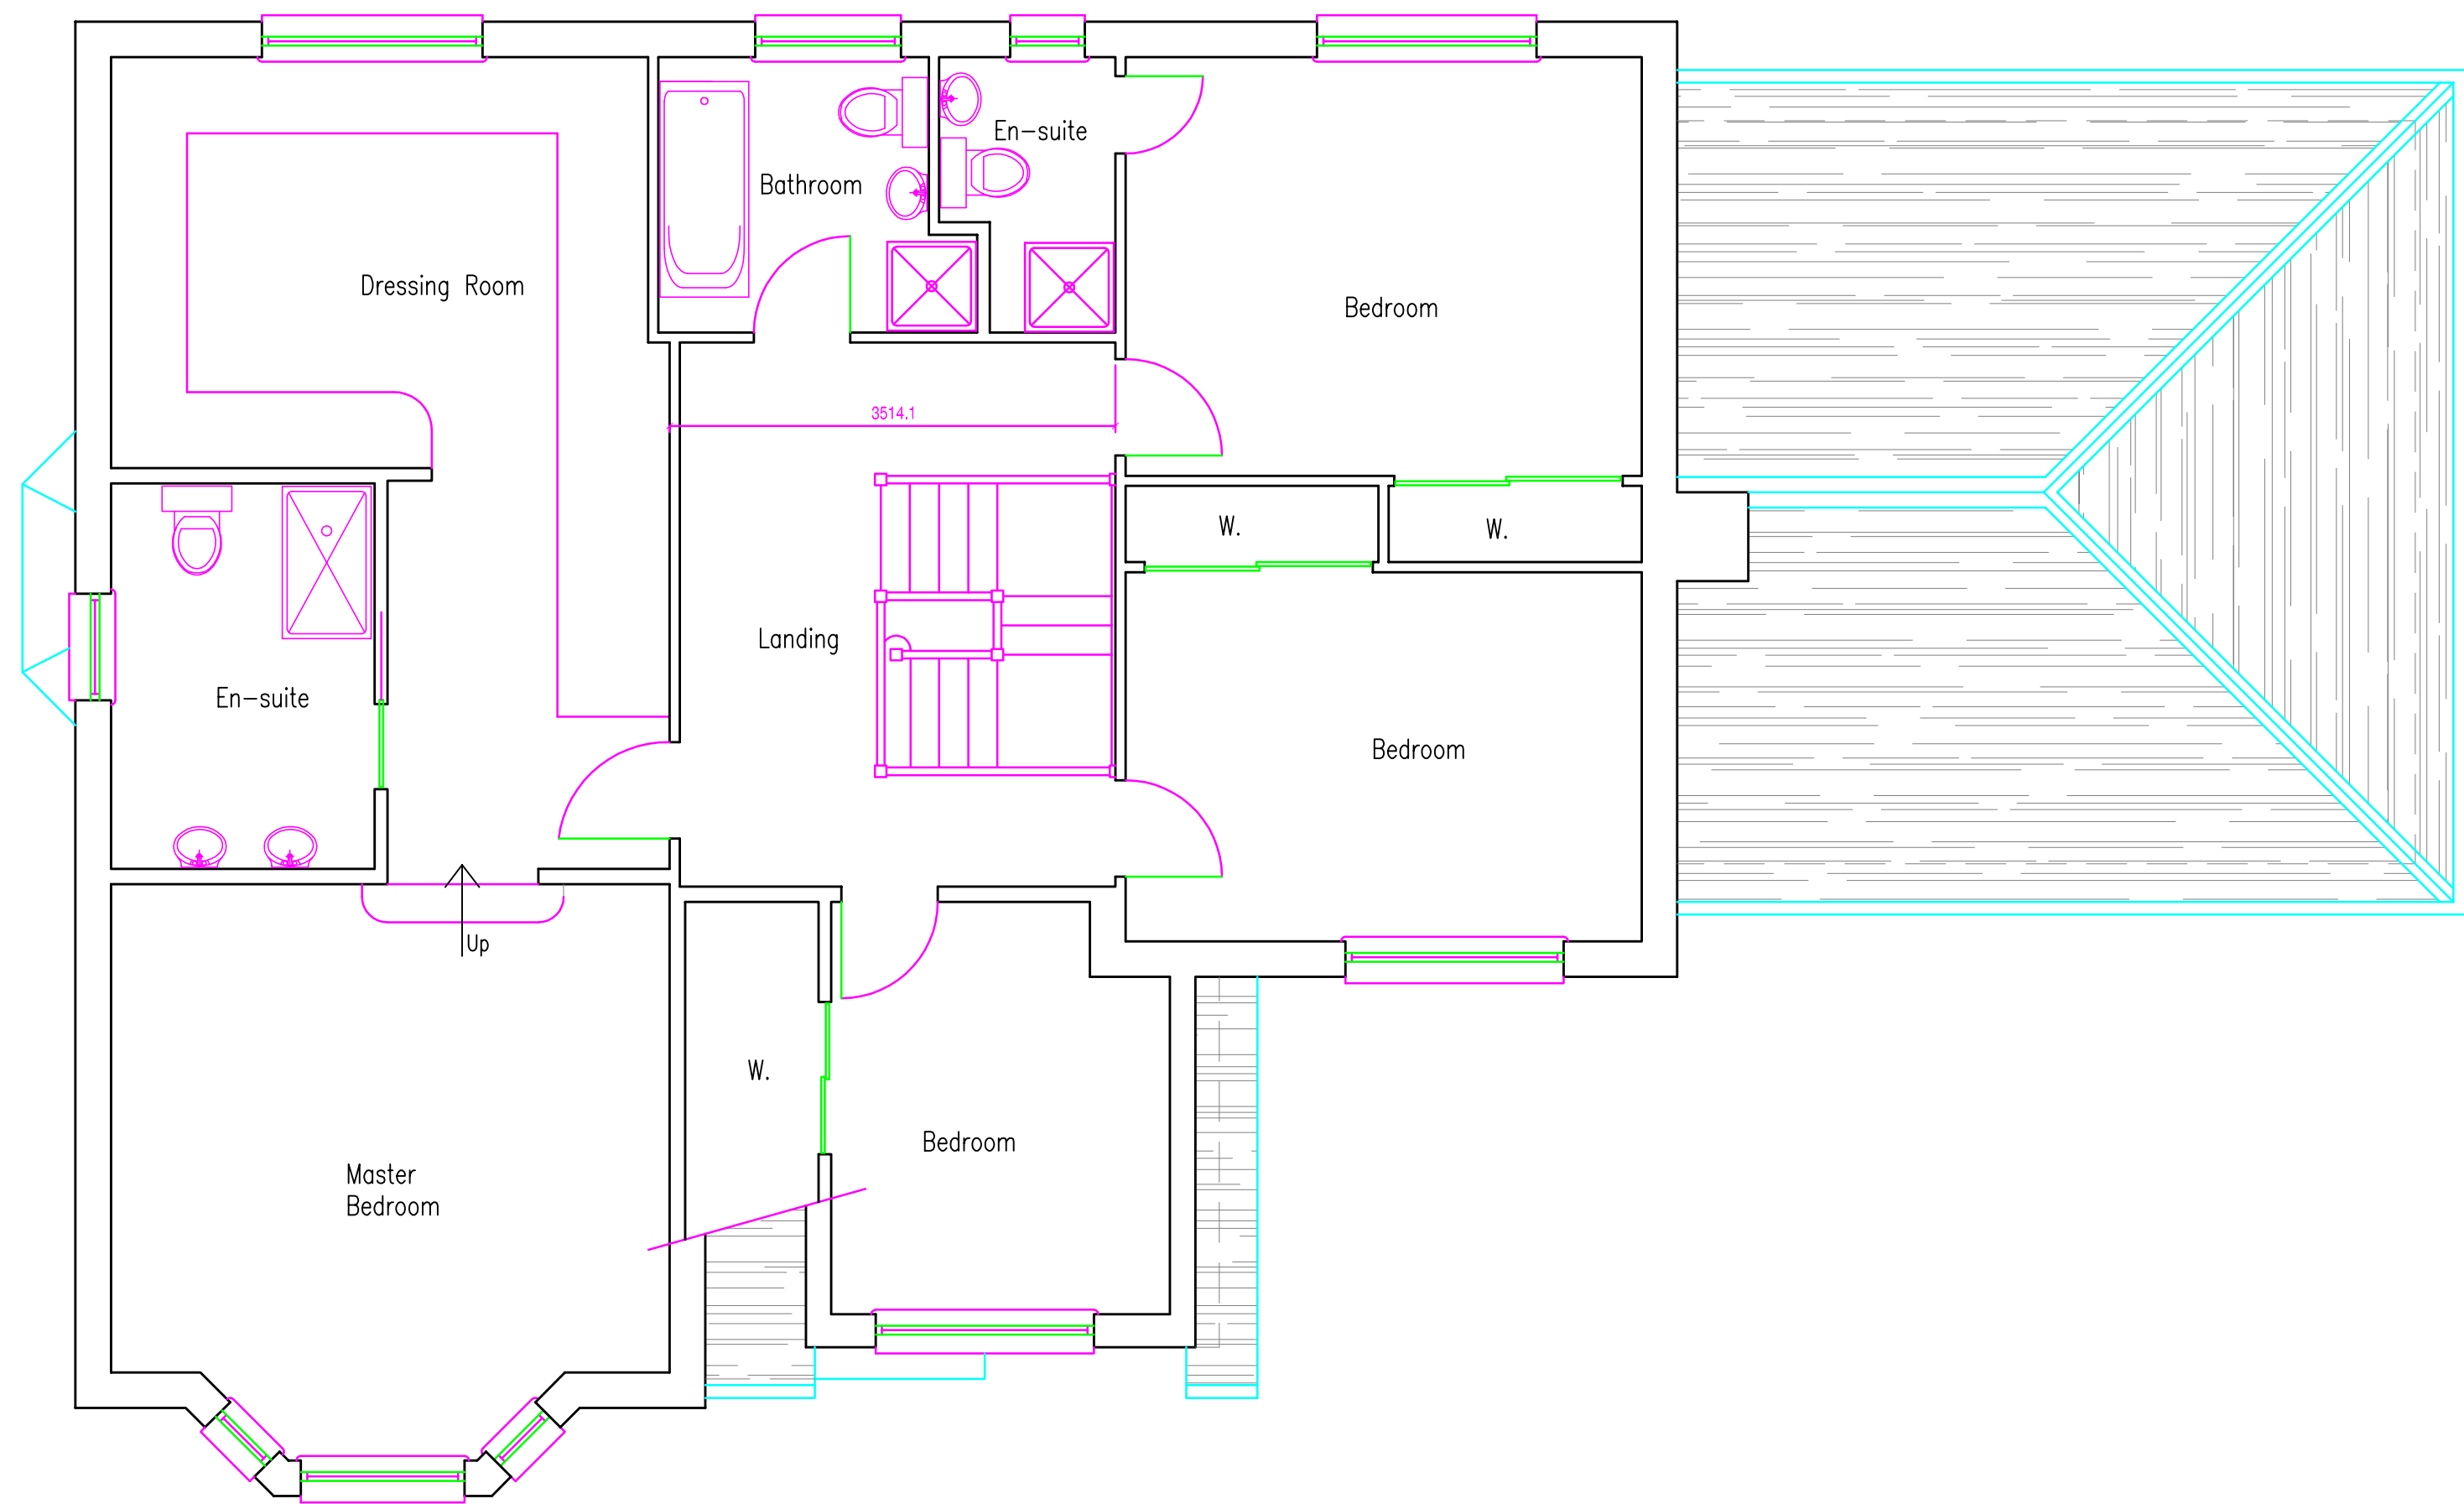

Existing First Floor Plan 1:50

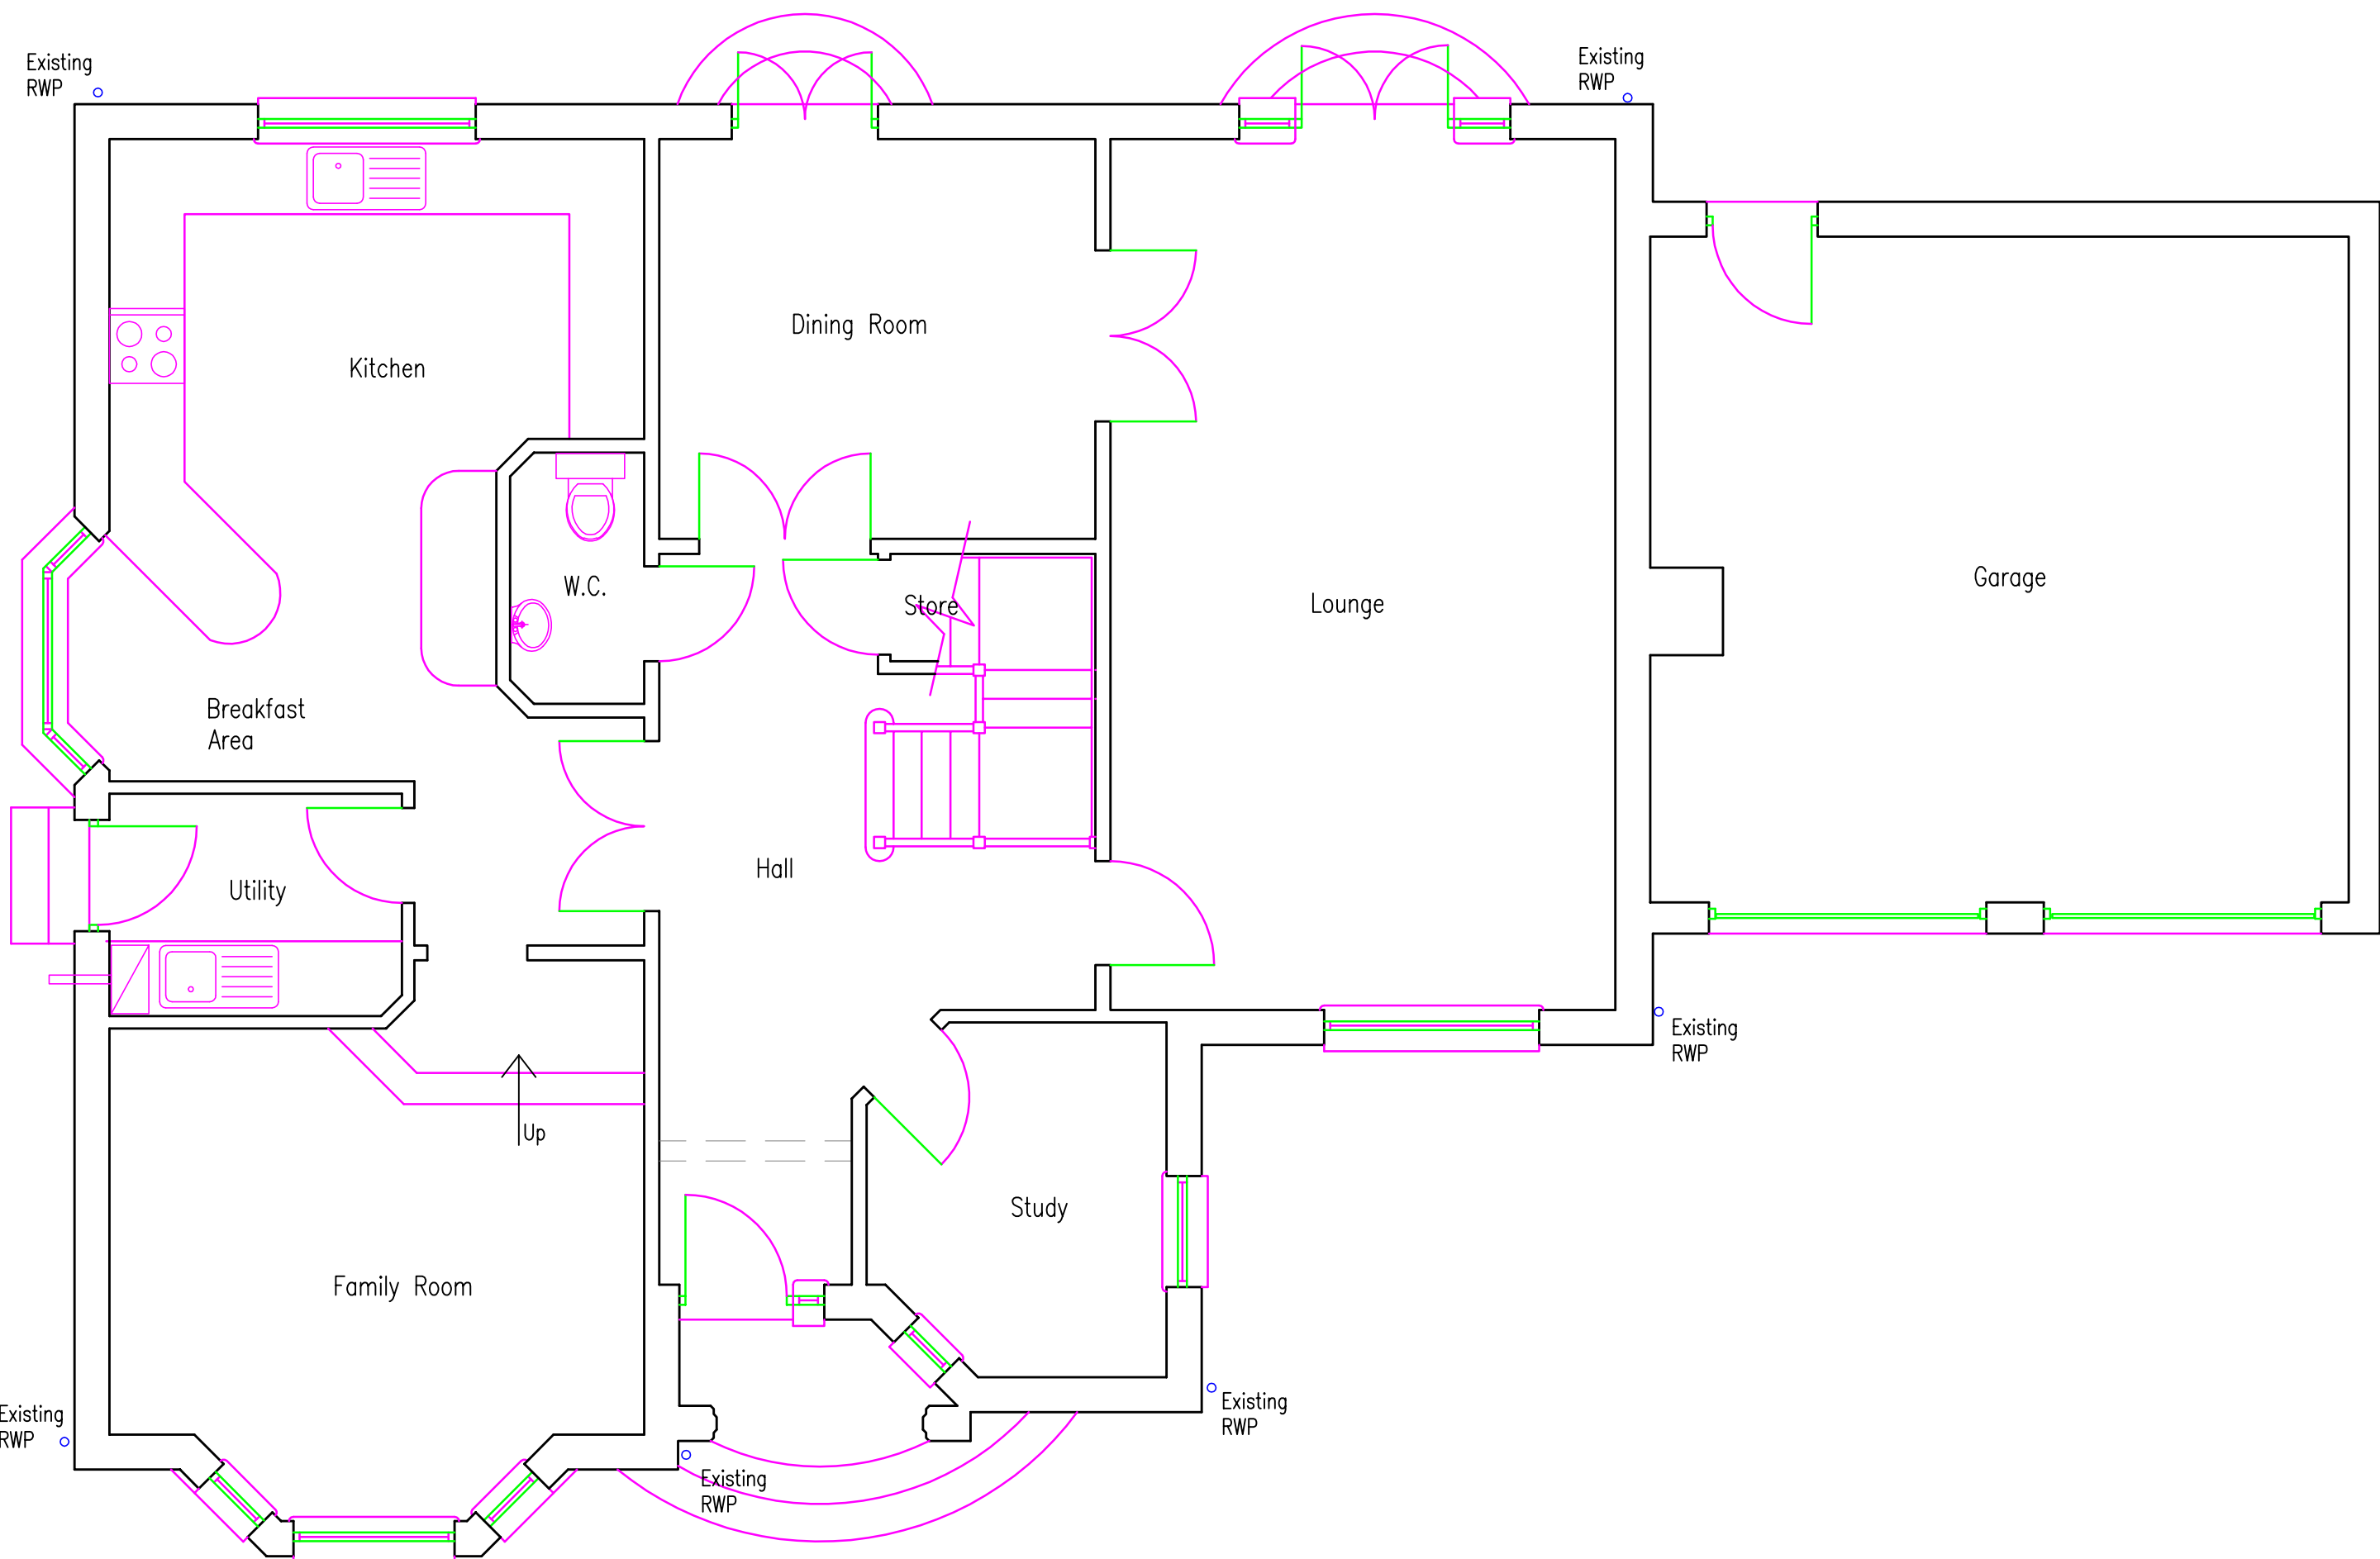


Existing Ground Floor Plan 1:50



Existing Front Elevation 1:100



Existing Rear Elevation 1:100

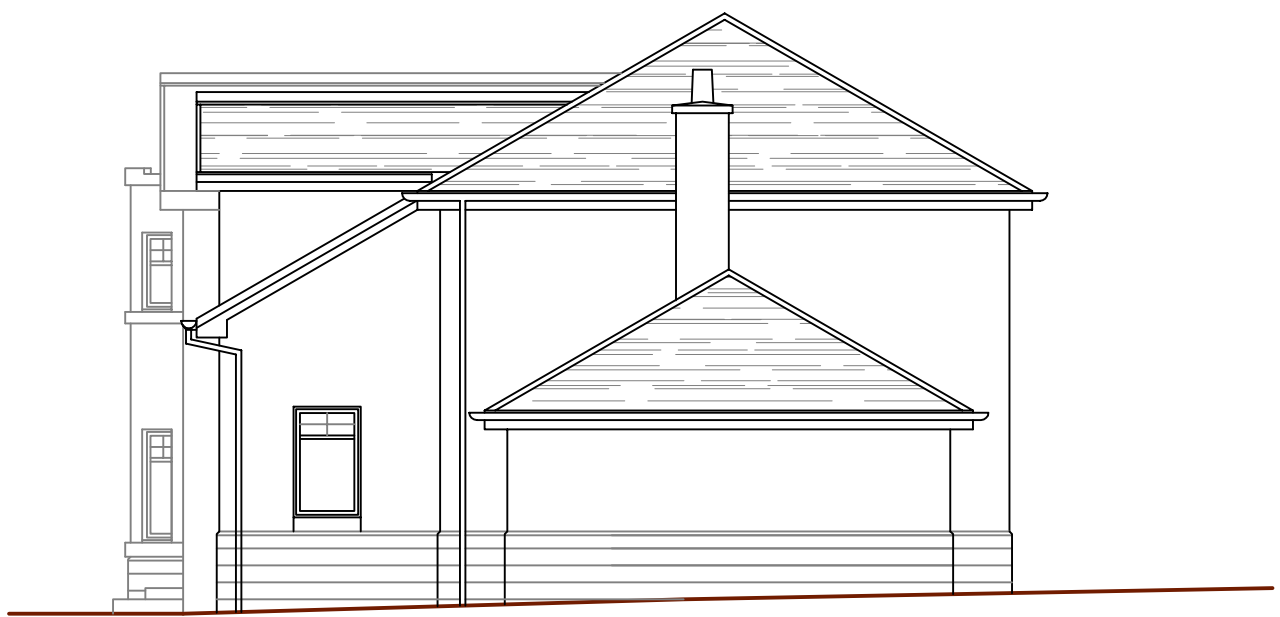


Existing Side Elevation 1:100



Existing Side Elevation 1:100

FOR STRUCTURAL SPECIFICATION
DETAILS, REFER TO STRUCTURAL
ENGINEER'S DRAWINGS: xxxxxxxx

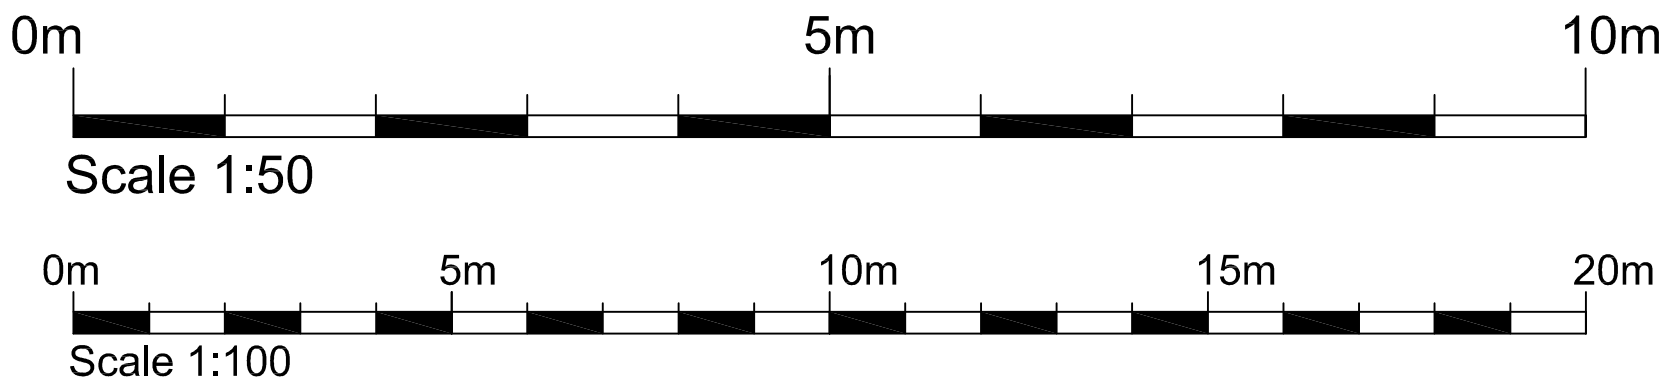

REV.	AMENDMENT	BY	DATE
James Baird Architecture Auchmedden Ross Cottage Drive Ferniegair Hamilton ML3 7WR Telephone: 01698 284665 Mobile no.: 07771577770 Email: jlm@jba-architecture.co.uk			
PROJECT: Alterations & Extension to house at 14 Birkdale Wood Cumbernauld Mr & Mrs A. Taylor			
DRAWING: Existing Plans & Elevations			
SCALE: As Noted	DATE: July '21	DRAWN BY: J Baird	CHECKED BY: -
JOB REF. 862	DRAWING NUMBER 02	REV. -	SIZE A1