




FRONT ELEVATION

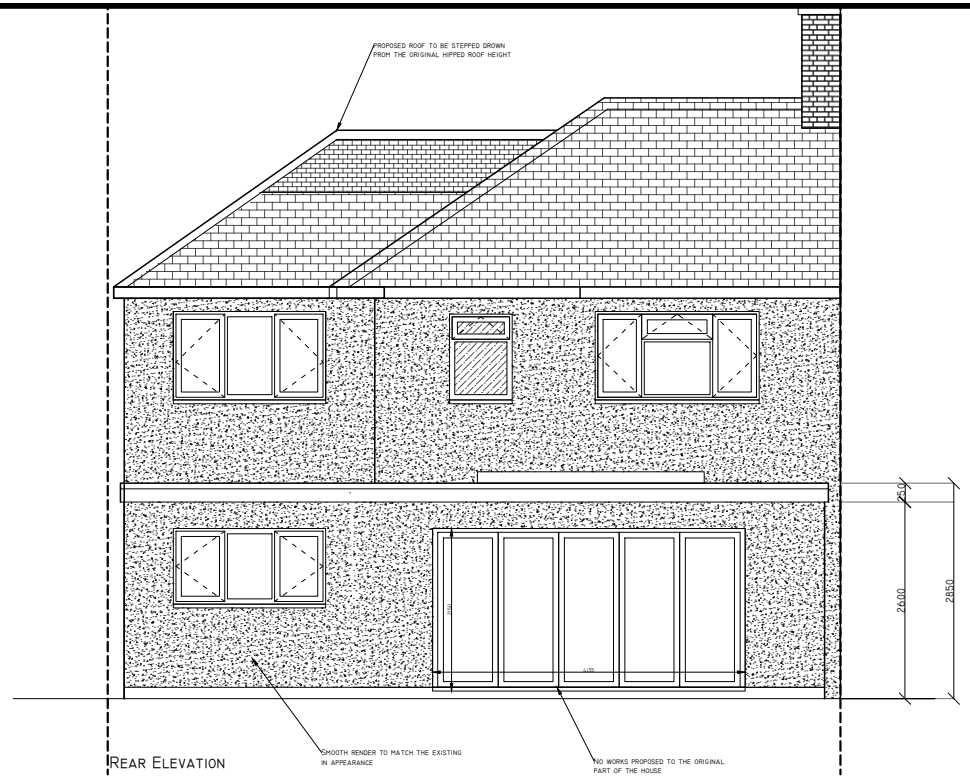


REAR ELEVATION

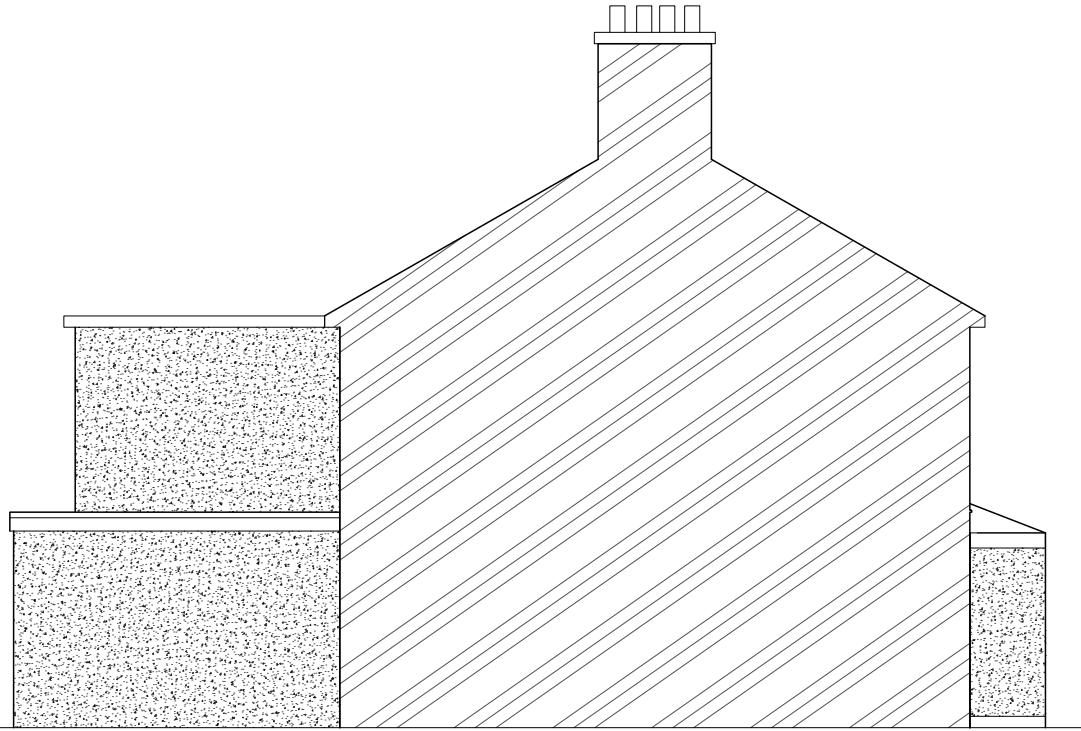

2072
700
2375

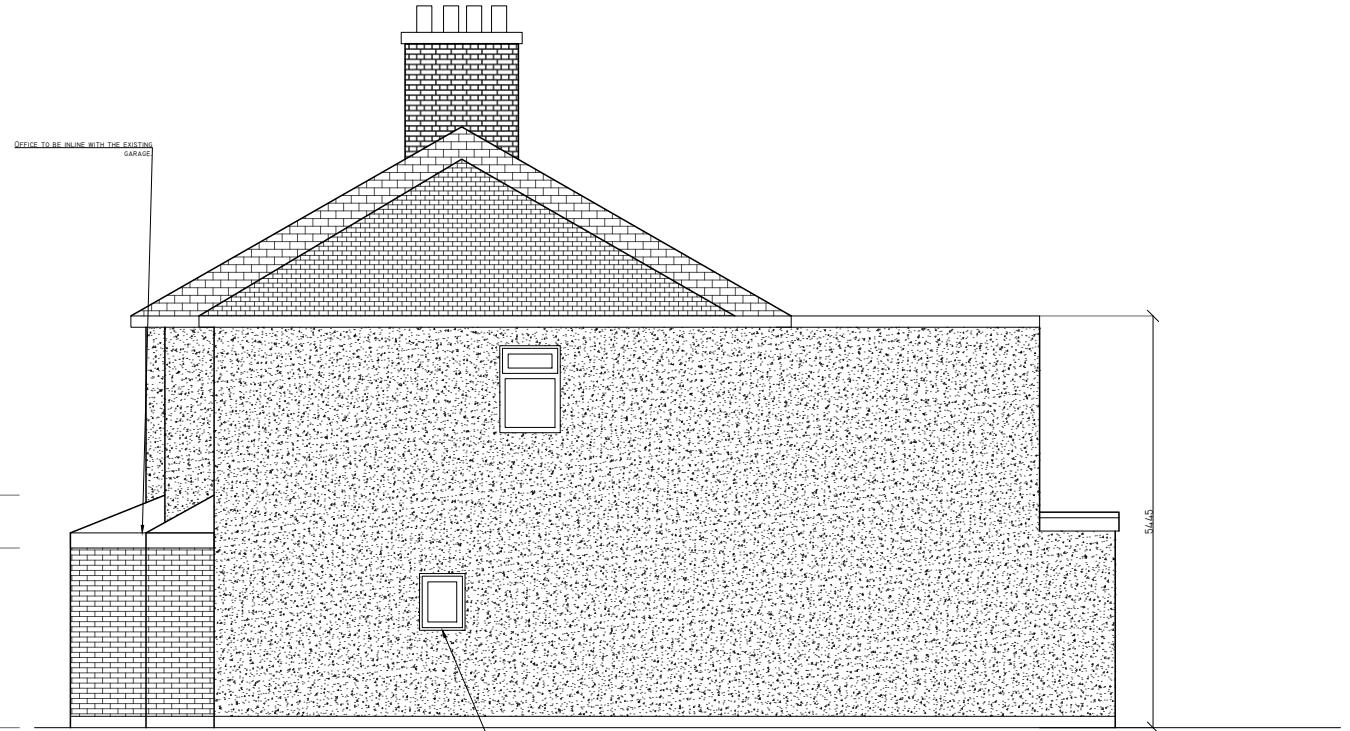

RIGHT HAND FLANK ELEVATION

 

A3

This drawing and the copyrights and patents therein are the property of JSM and may not be used or reproduced without consent or attribution.

It is the responsibility to review these drawings to ensure compliance with the latest building regulations and guidance documents as well as ensure the detailed measurements are correct before undertaking works.

No structural, intrusive or specialist surveys have been undertaken as part of this design.

ADDRESS: 7 CLOVERDALE GARDENS, SIDCUP, GREATER LONDON DA15 8QL	TITLE: PROPOSED ELEVATIONS
PROJECT: REAR, FLANK AND PORCH EXTENSION	PURPOSE OF ISSUE: PLANNING
SCALE: 1:100 @ A3	DATE: 03.11.2021
DRAWING No. P04	REVISION: A



52 Beechway
Bexley
Kent DA5 3DG

07484 856 228
joe.jsm@mail.com
jsmdrawingandplanning.com