





PROPOSED REAR ELEVATION

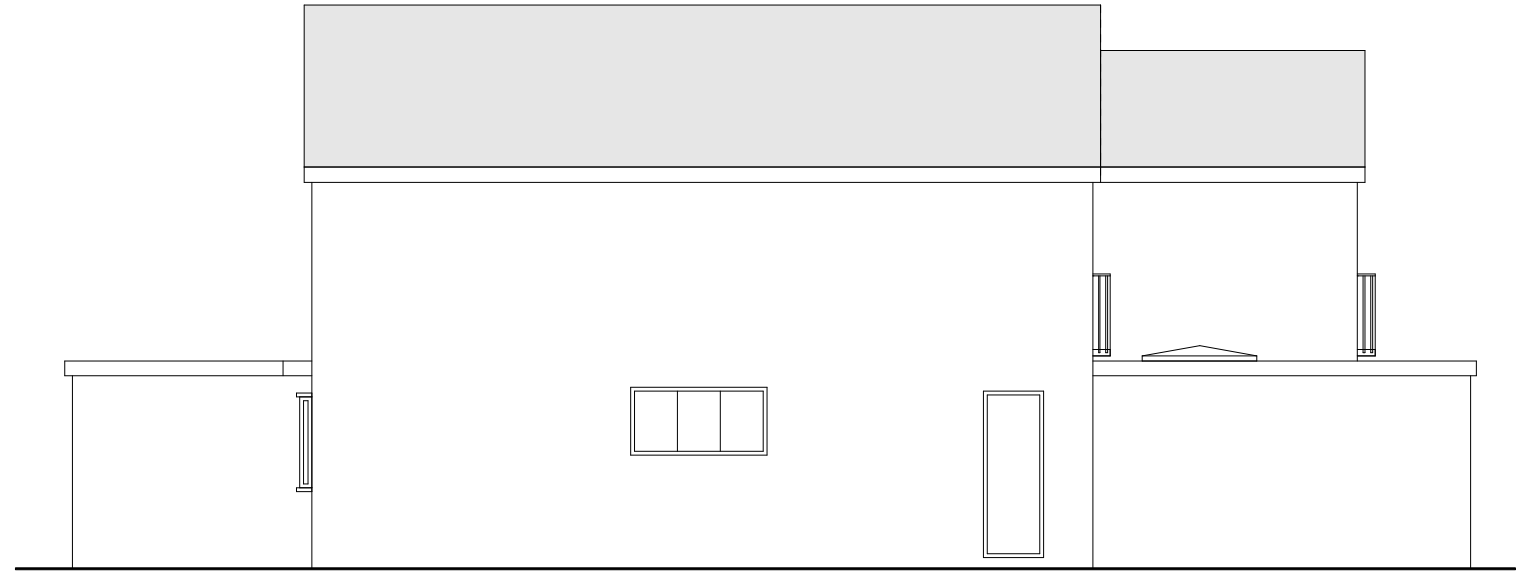

PROPOSED SIDE ELEVATION

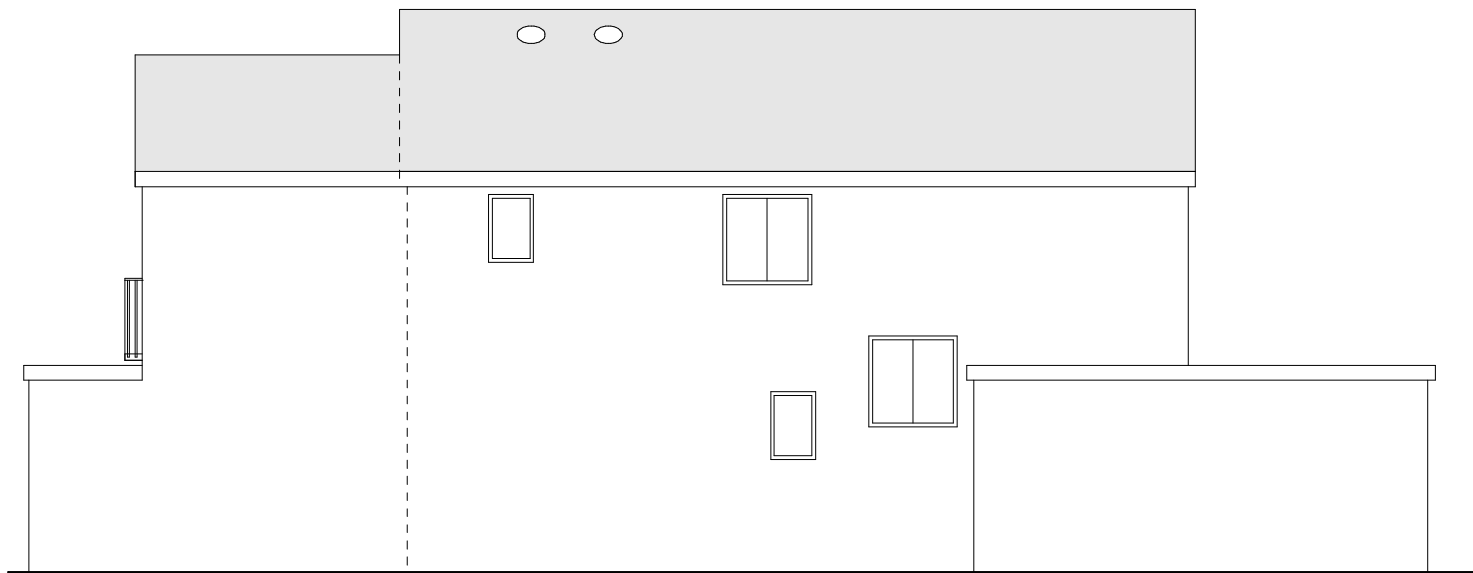

PROPOSED FLANK ELEVATION



TWO STOREY REAR EXTENSION  
 7A THE DRIVE  
 SIDCUP  
 KENT  
 DA14 4ER for



SCALE 1:100  
 DATE MAY 2021  
 DRG.No DH21/114/01

REV. B