


EXISTING ROOF PLAN



PROPOSED ROOF PLAN

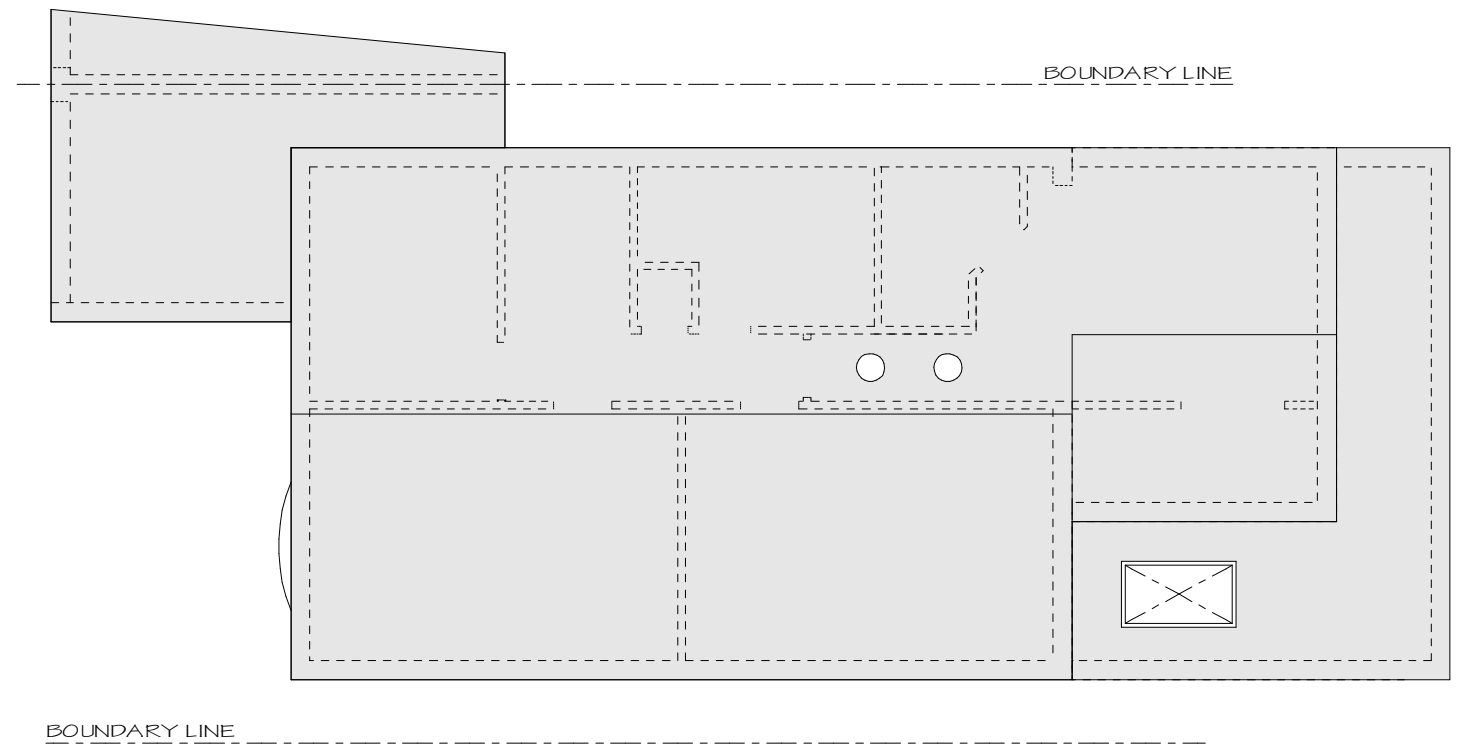

TWO STOREY REAR EXTENSION
 7A THE DRIVE
 SIDCUP
 KENT
 DA14 4ER for



SCALE 1:100
 DATE MAY 2021
 DRG.No DH21/114/07