




EXISTING GROUND FLOOR PLAN
SCALE 1:50

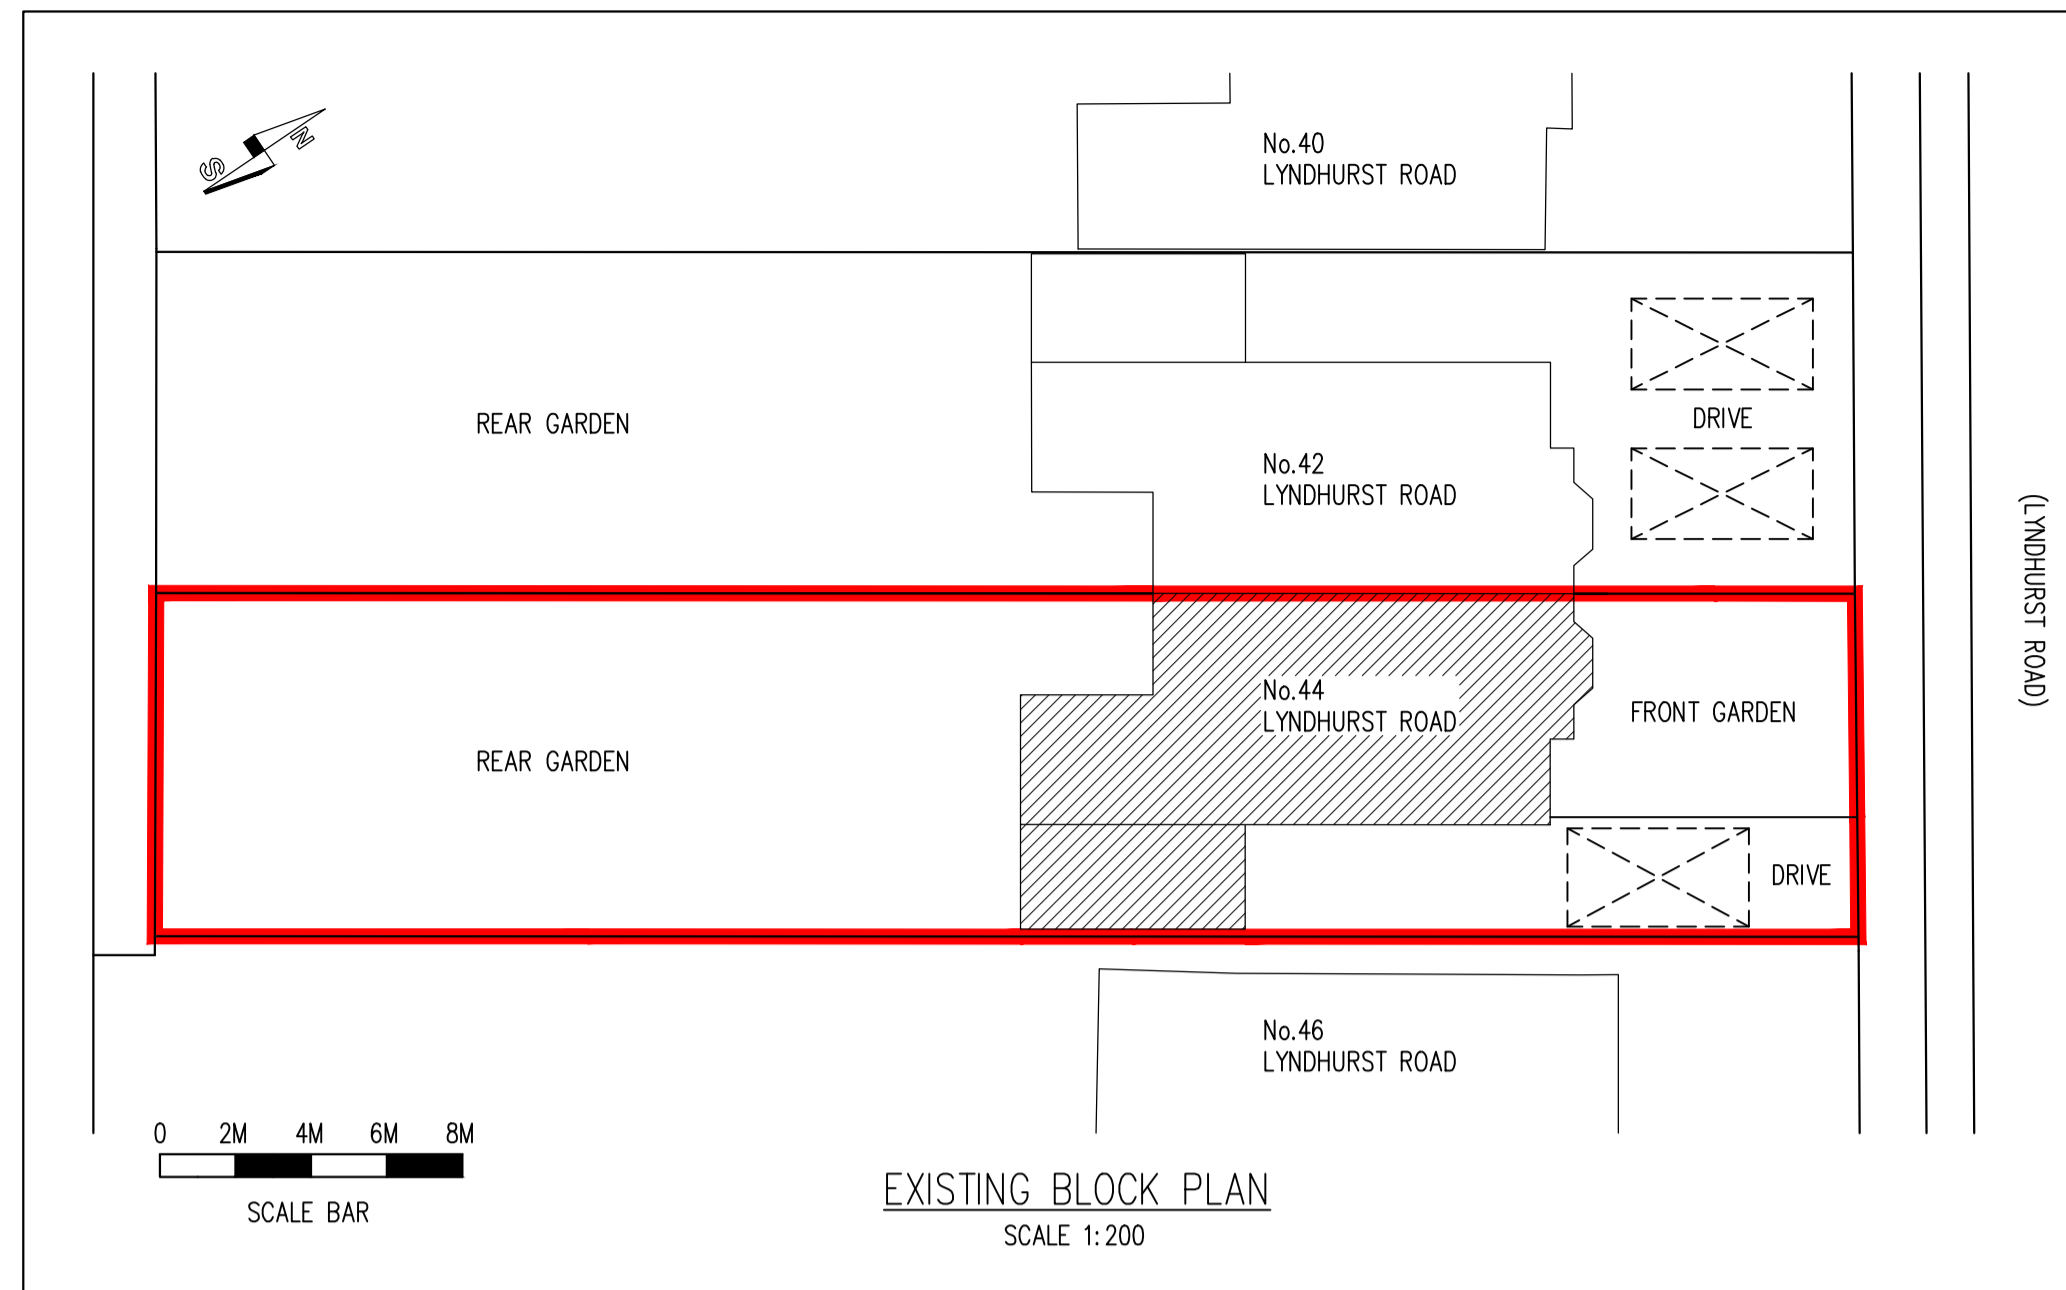

EXISTING BLOCK PLAN
SCALE 1:200

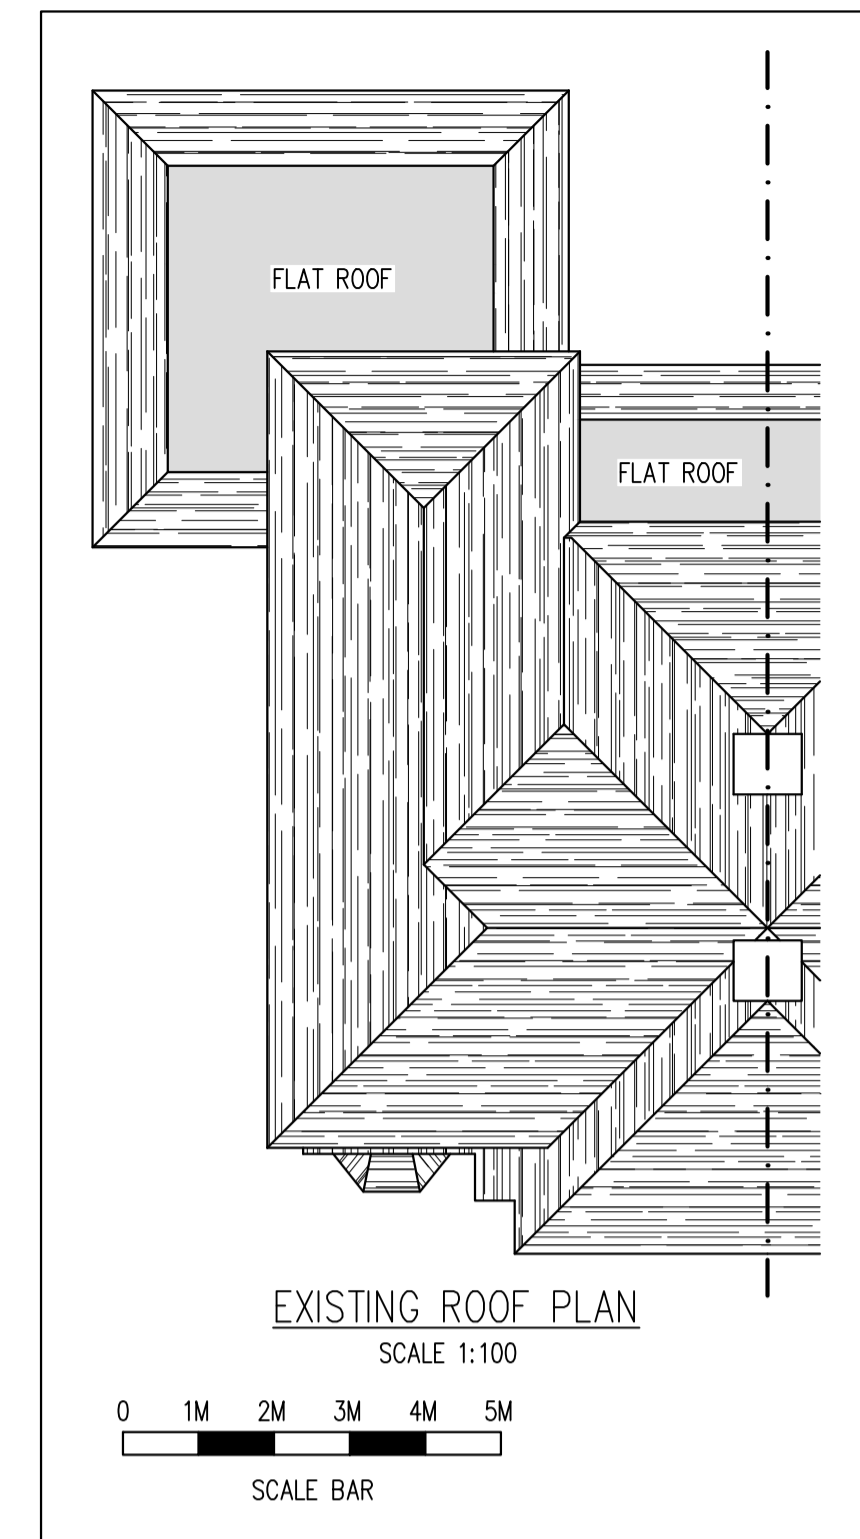

EXISTING ROOF PLAN
SCALE 1:100

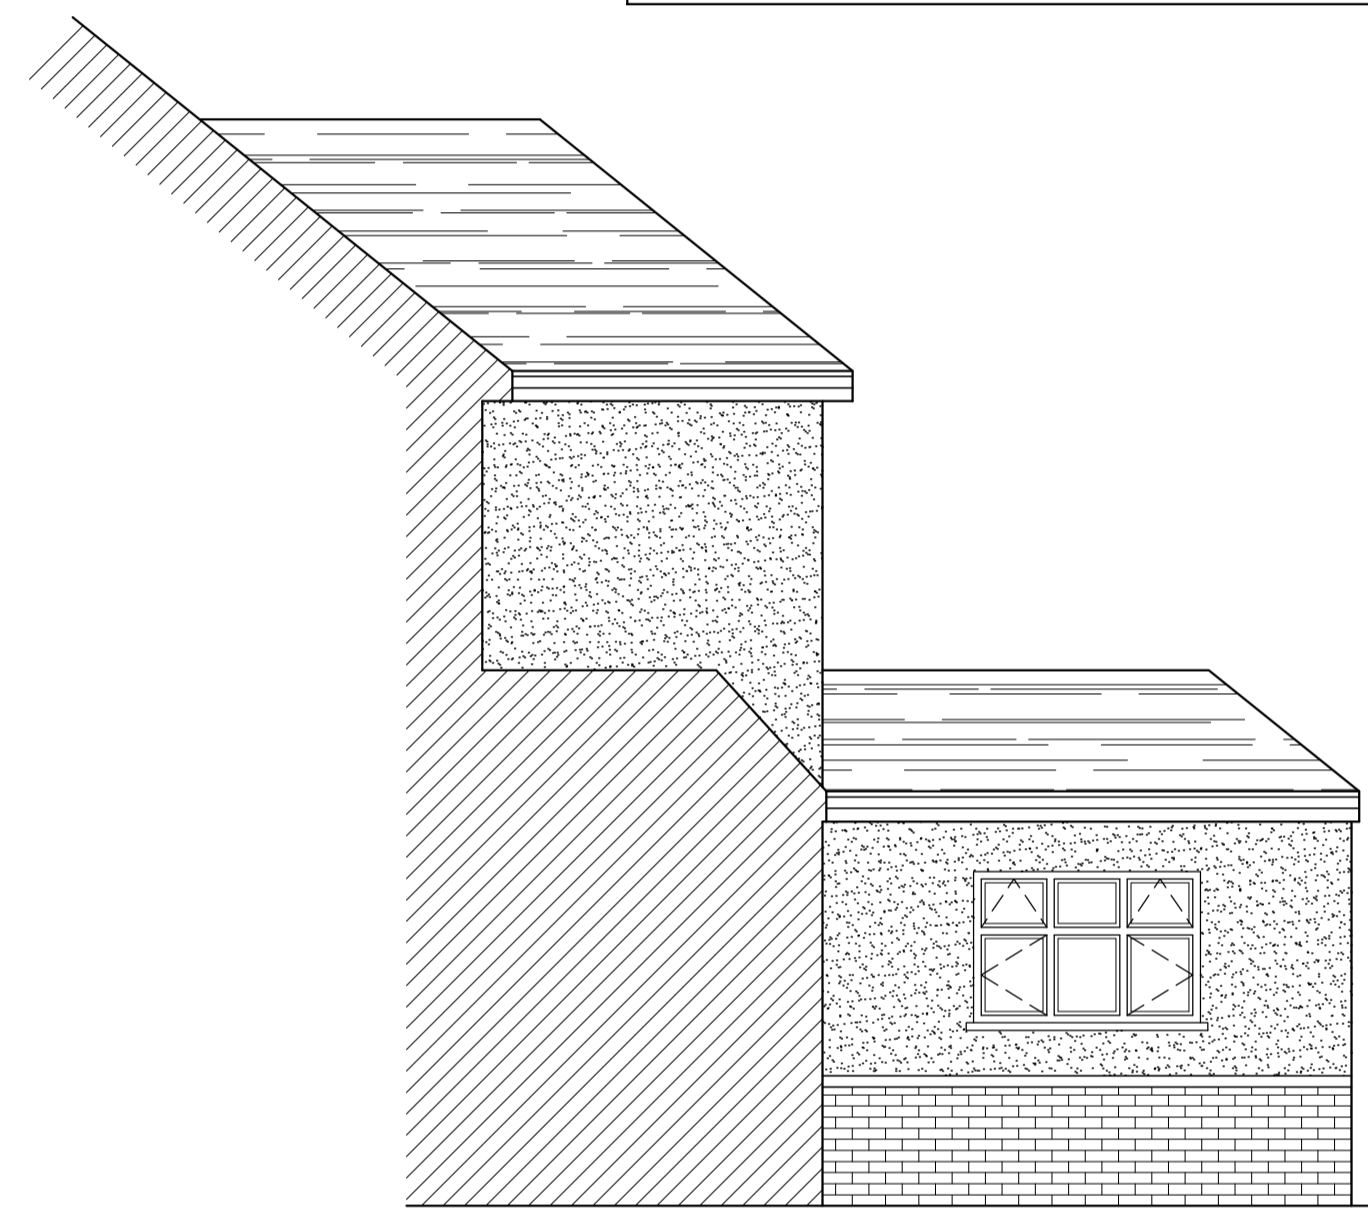

EXISTING SIDE ELEVATION A
SCALE 1:50



EXISTING SITE LOCATION PLAN
SCALE 1:1250




EXISTING REAR ELEVATION
SCALE 1:50



EXISTING SIDE ELEVATION
SCALE 1:50



EXISTING FRONT ELEVATION
SCALE 1:50

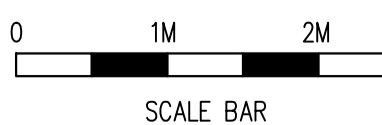

| Rev | Date | By | Chk | Revisions |
|-----|------|----|-----|-----------|
| | | | | |

Client
MR RICHARDS

Job Title
SINGLE STOREY REAR EXTENSION,
PART GARAGE CONVERSION
& EXTERNAL ALTERATIONS
AT 44 LYNDHURST ROAD
BARNEHURST KENT DA7 6DF

ARCHITECTURAL CONSULTANTS

ANDERSON NORTH

ANDERSON NORTH LIMITED
Glen Lodge
Priory Close, East Farleigh
Kent ME15 0EY
Tel: 01732 522 455
Mob: 07957 627 440

Scale AS SHOWN @ A1 Date 21/03/22

Drawing Title
EXISTING FLOOR PLAN
AND ELEVATIONS

Drawing No. 44-LYNDHURST-ROAD-01 Rev. A