


EXISTING SIDE ELEVATION  
Scale 1:100




EXISTING REAR ELEVATION  
Scale 1:100

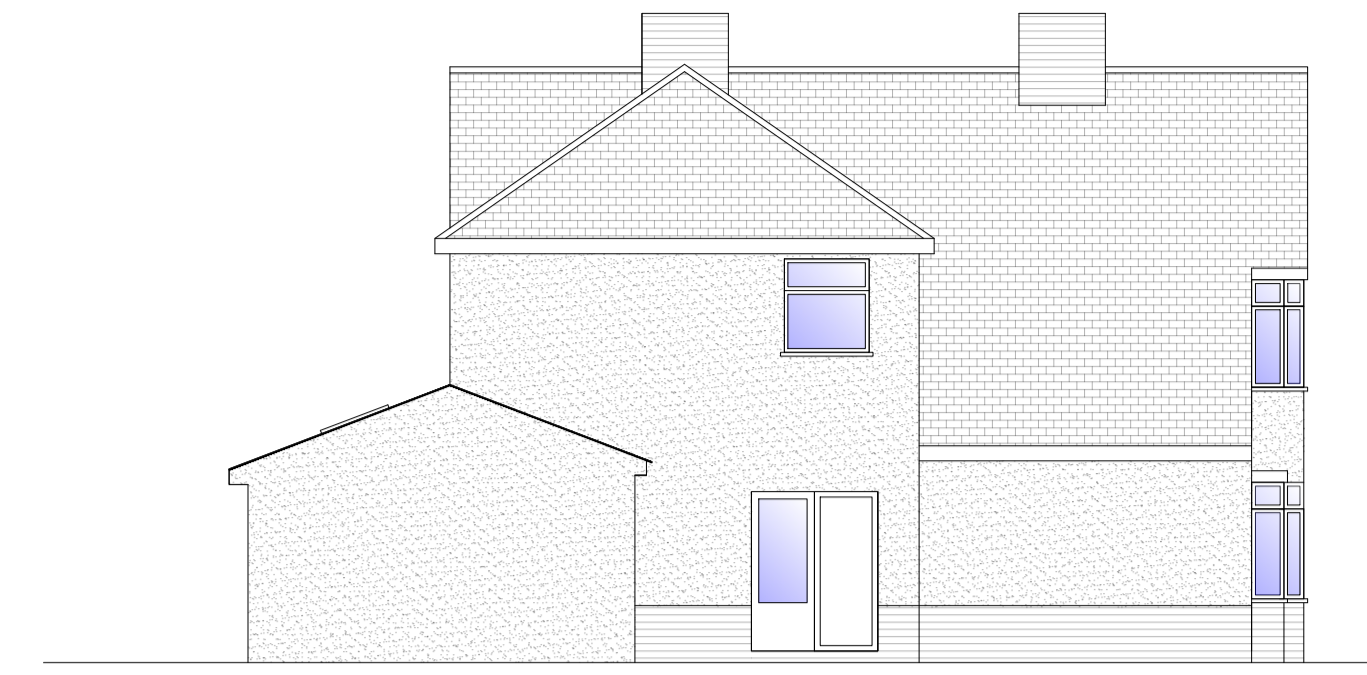


EXISTING SIDE ELEVATION  
Scale 1:100




EXISTING FRONT ELEVATION  
Scale 1:100

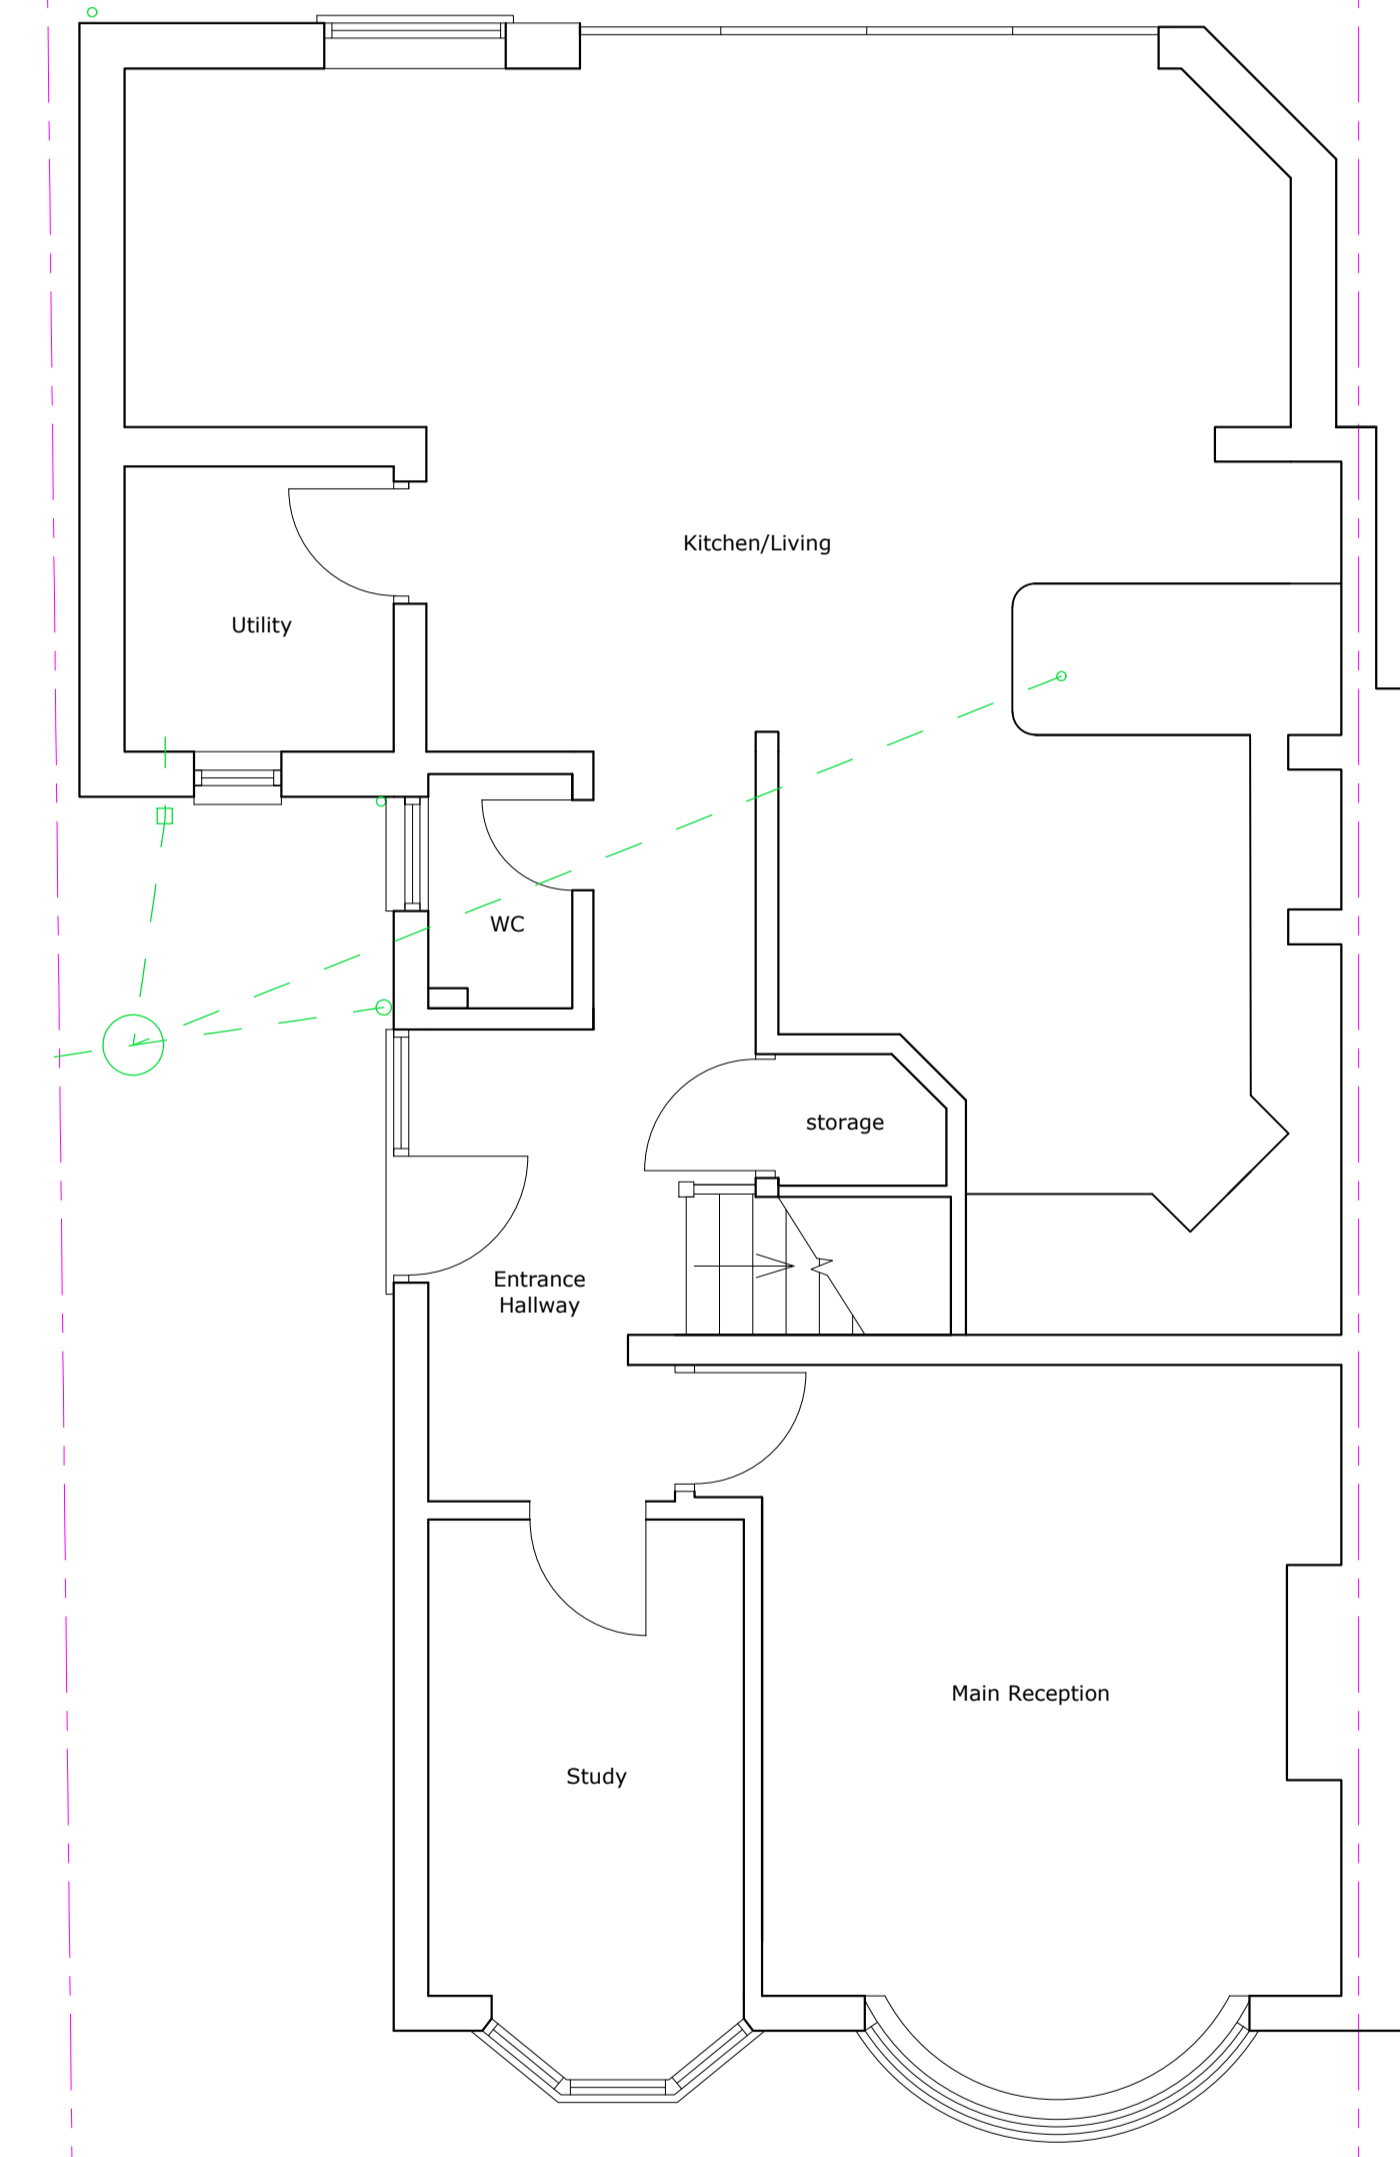


EXISTING GROUND FLOOR PLAN  
Scale 1:50

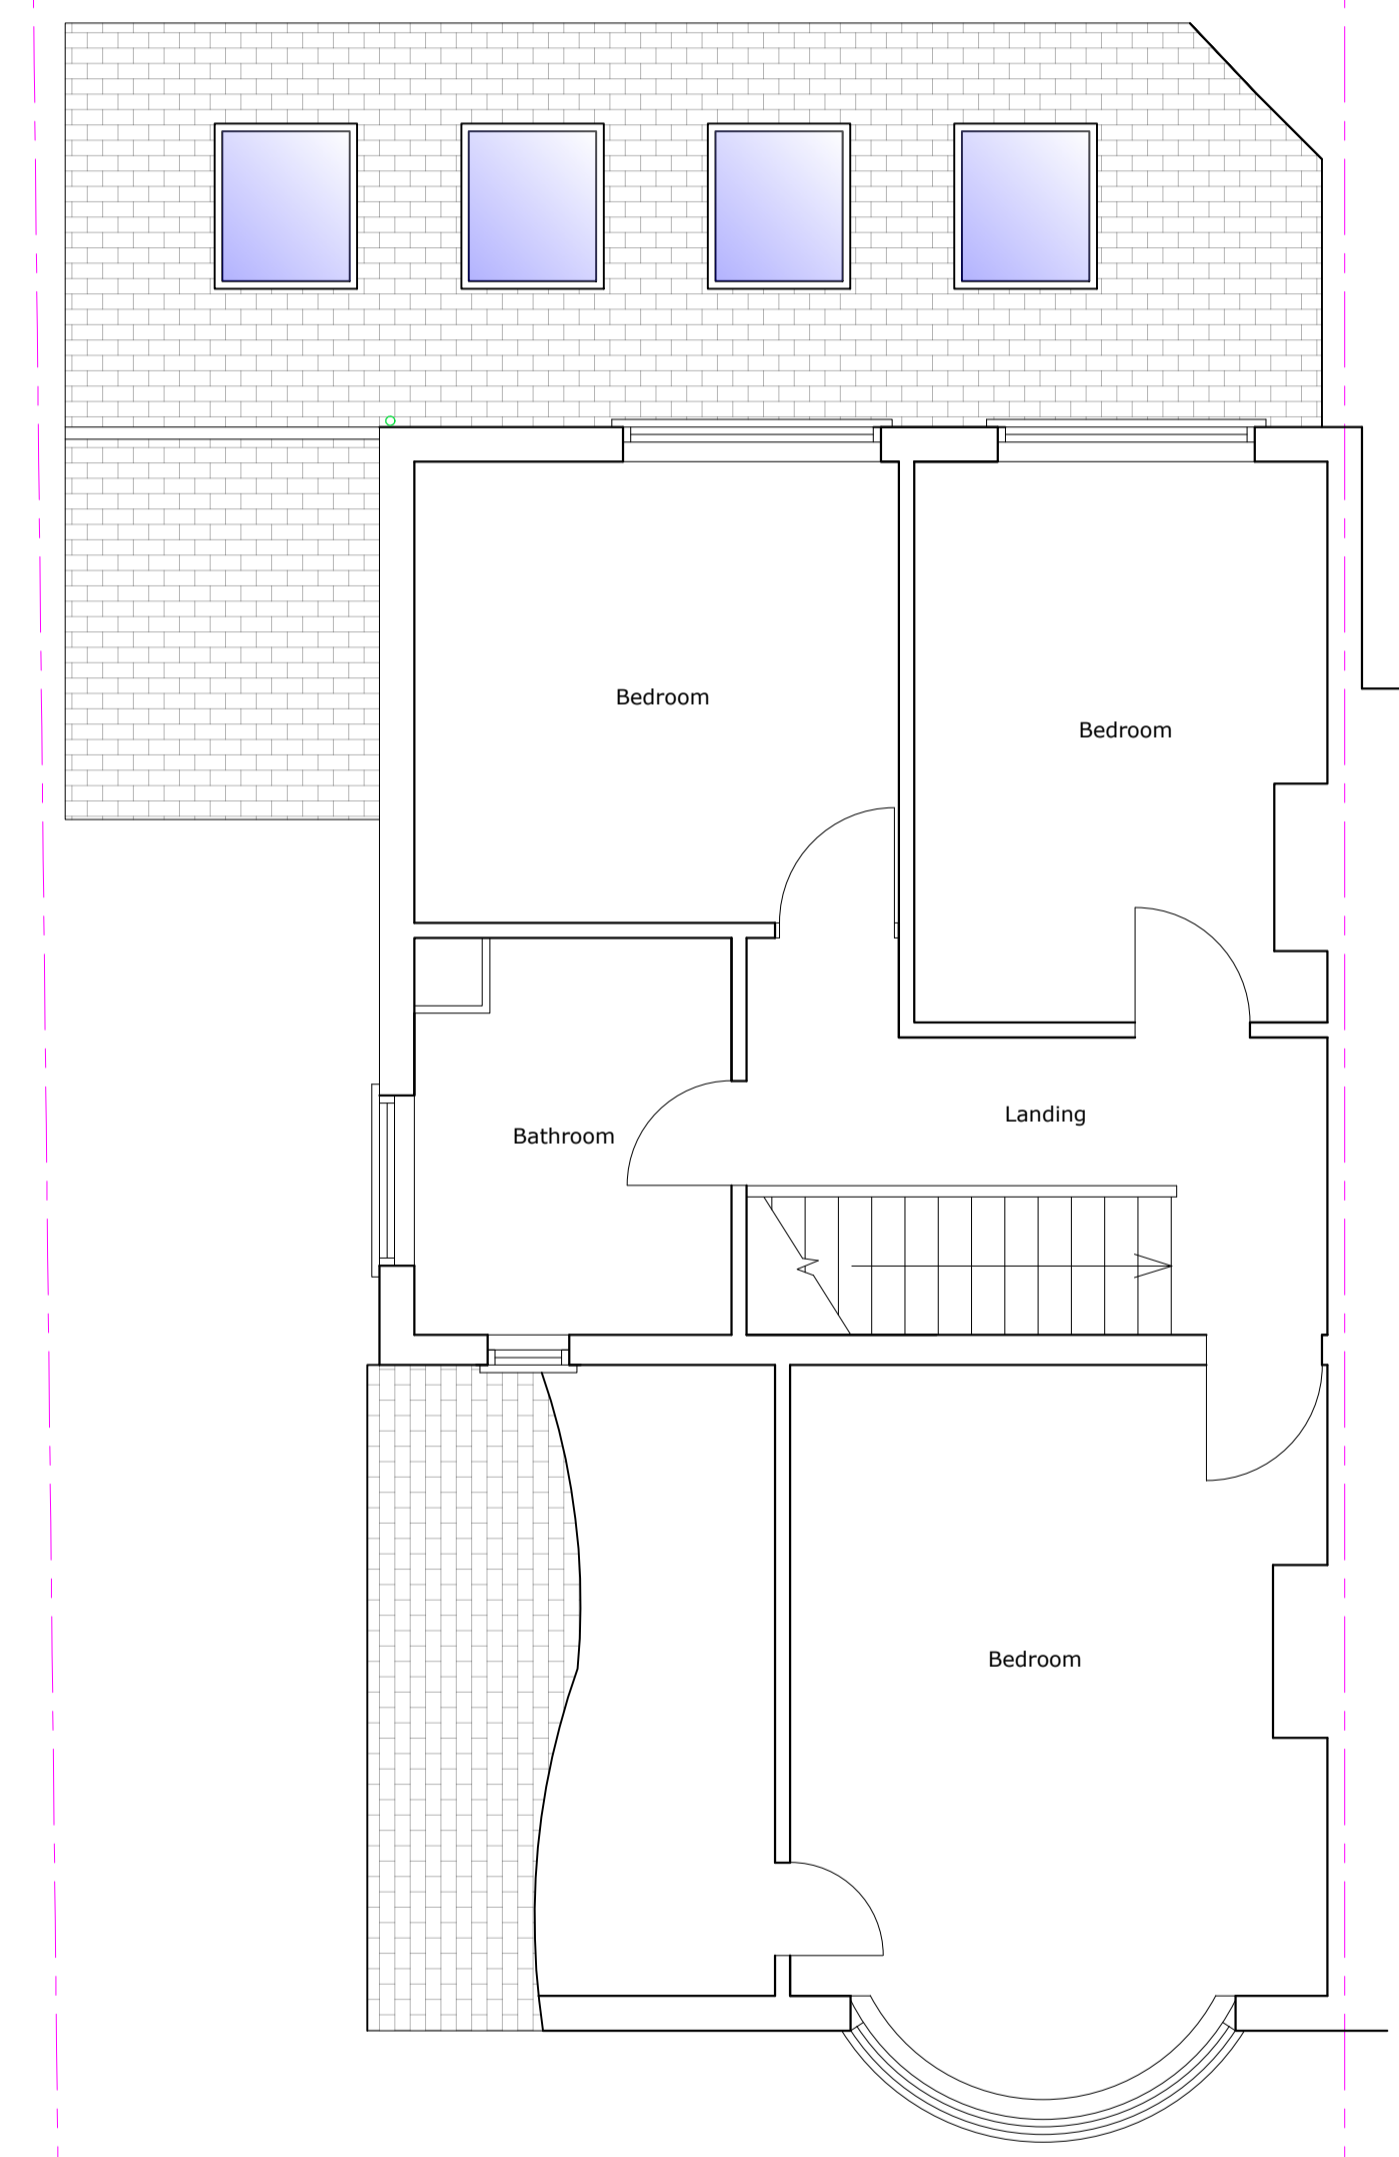


EXISTING FIRST FLOOR PLAN  
Scale 1:50

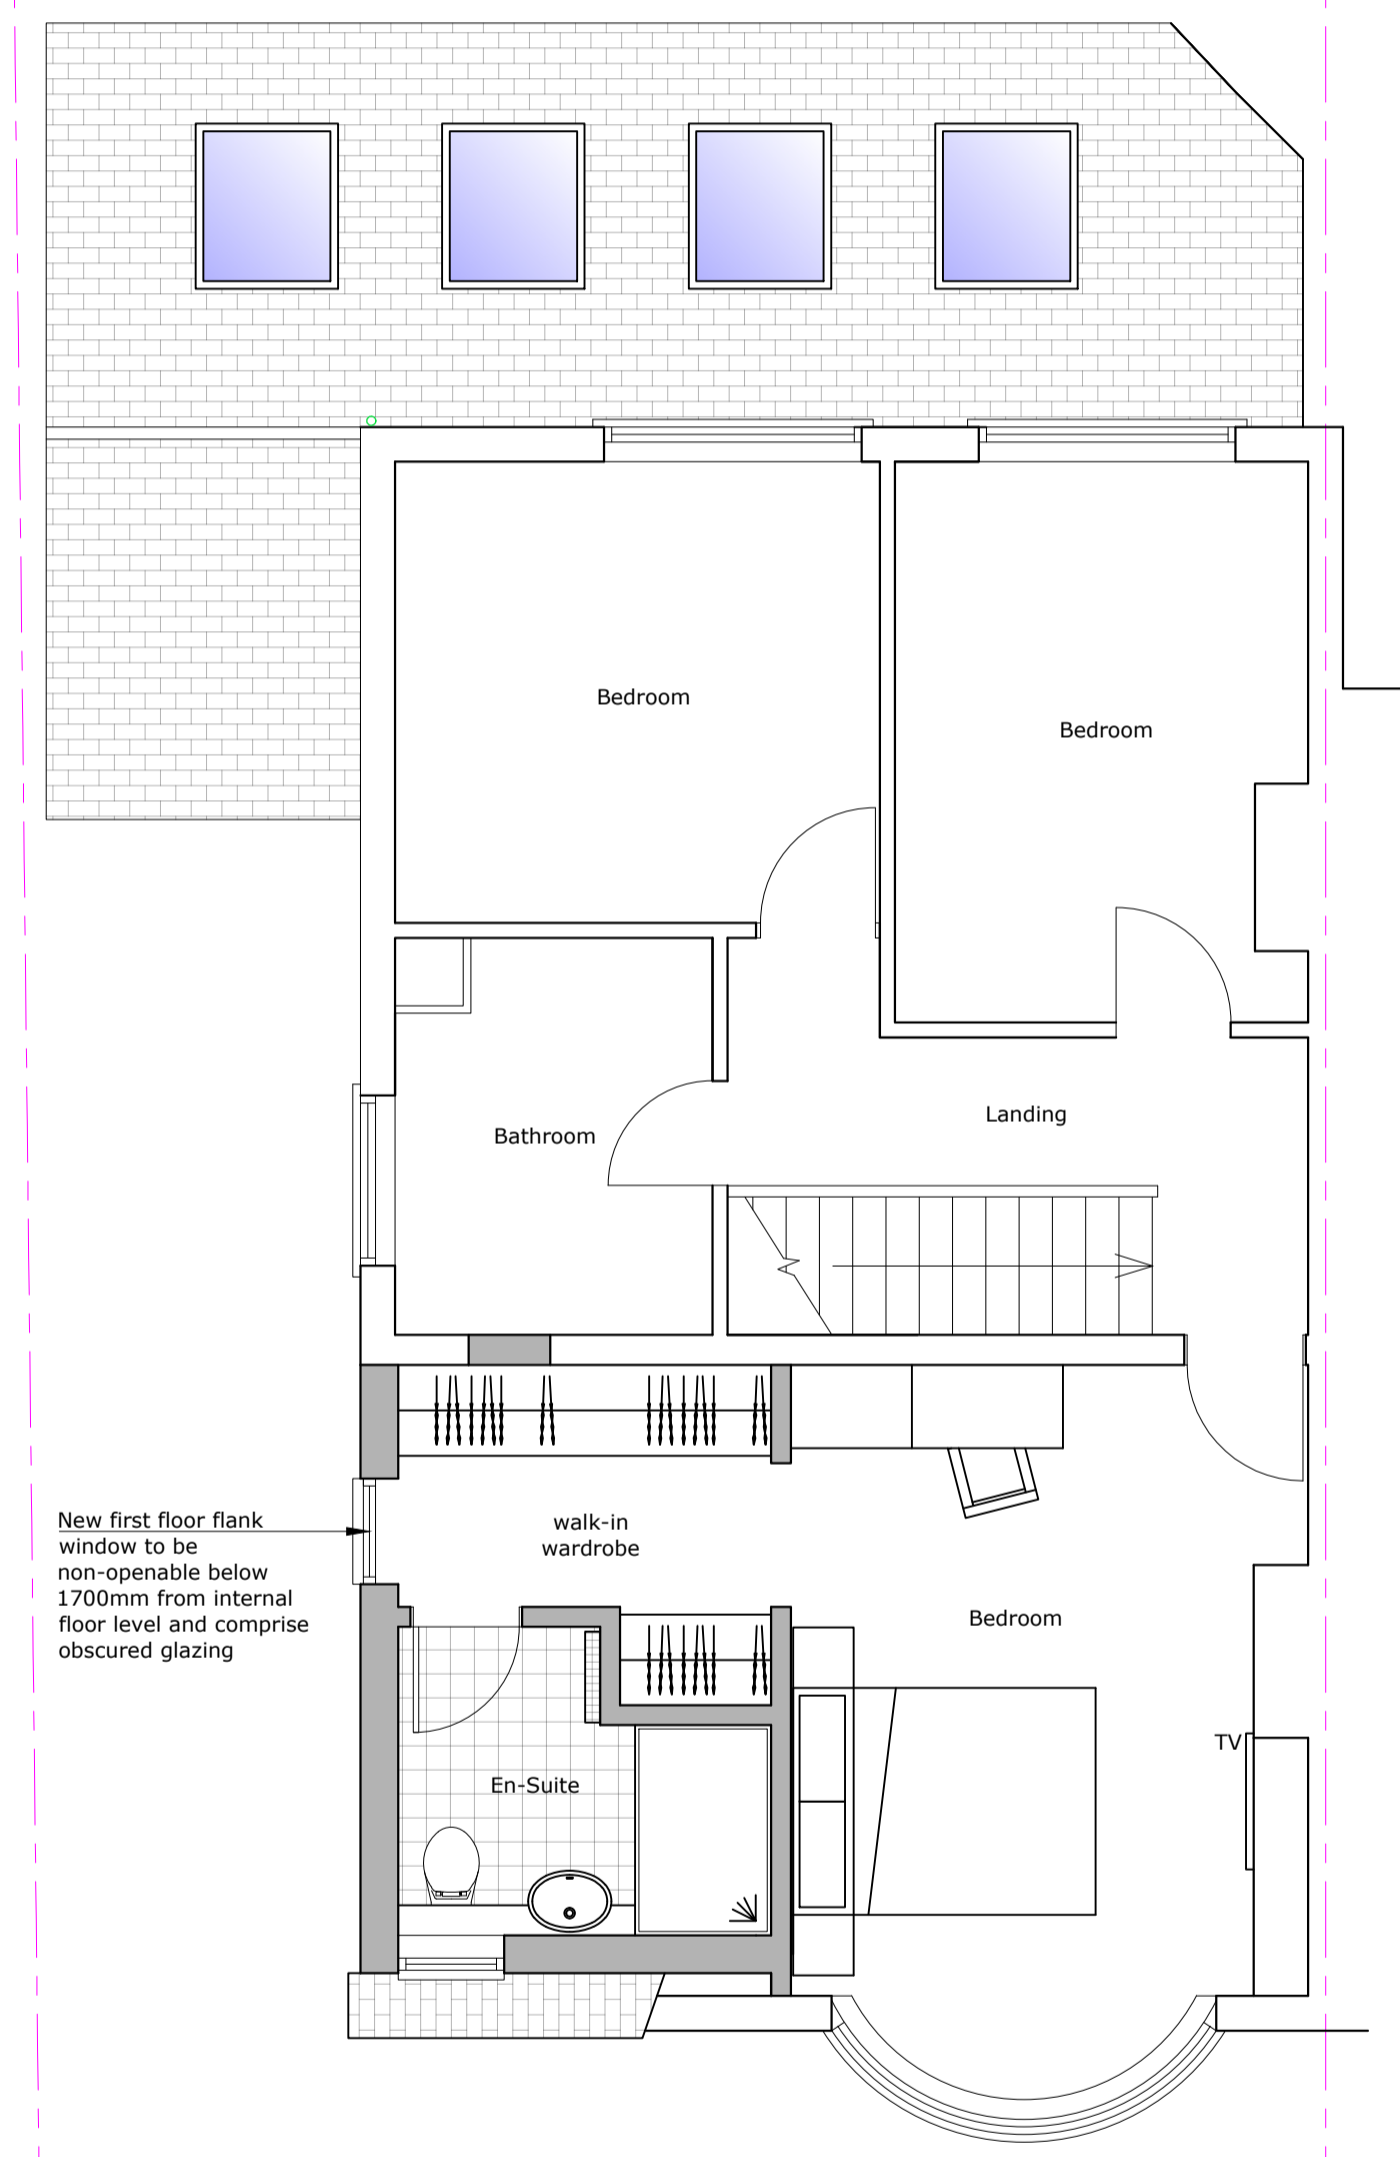


PROPOSED FIRST FLOOR PLAN  
Scale 1:50

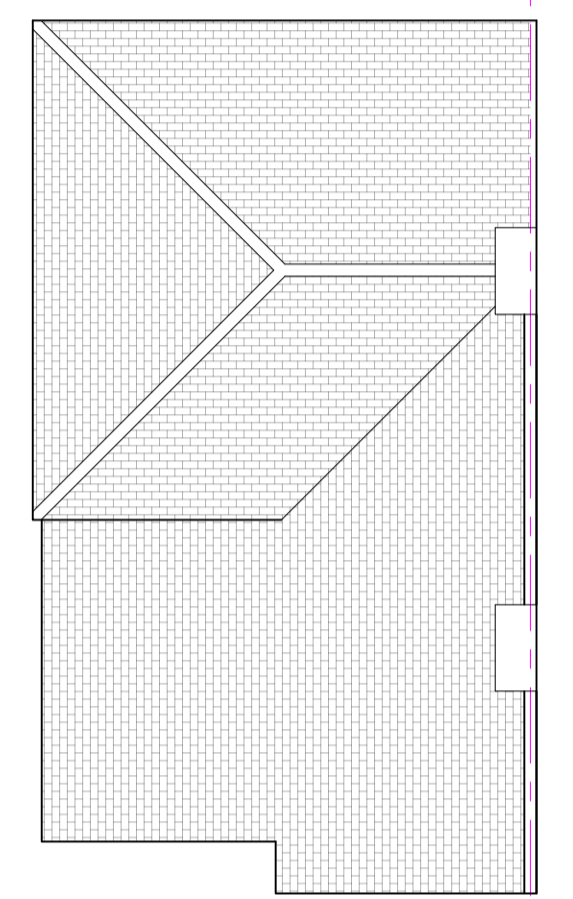

EXISTING ROOF PLAN  
Scale 1:100

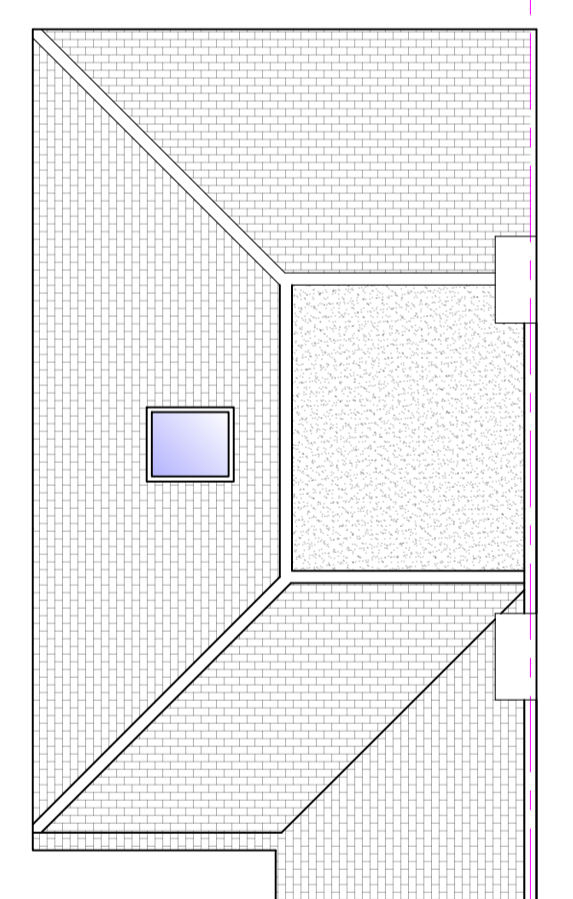


PROPOSED ROOF PLAN  
Scale 1:100

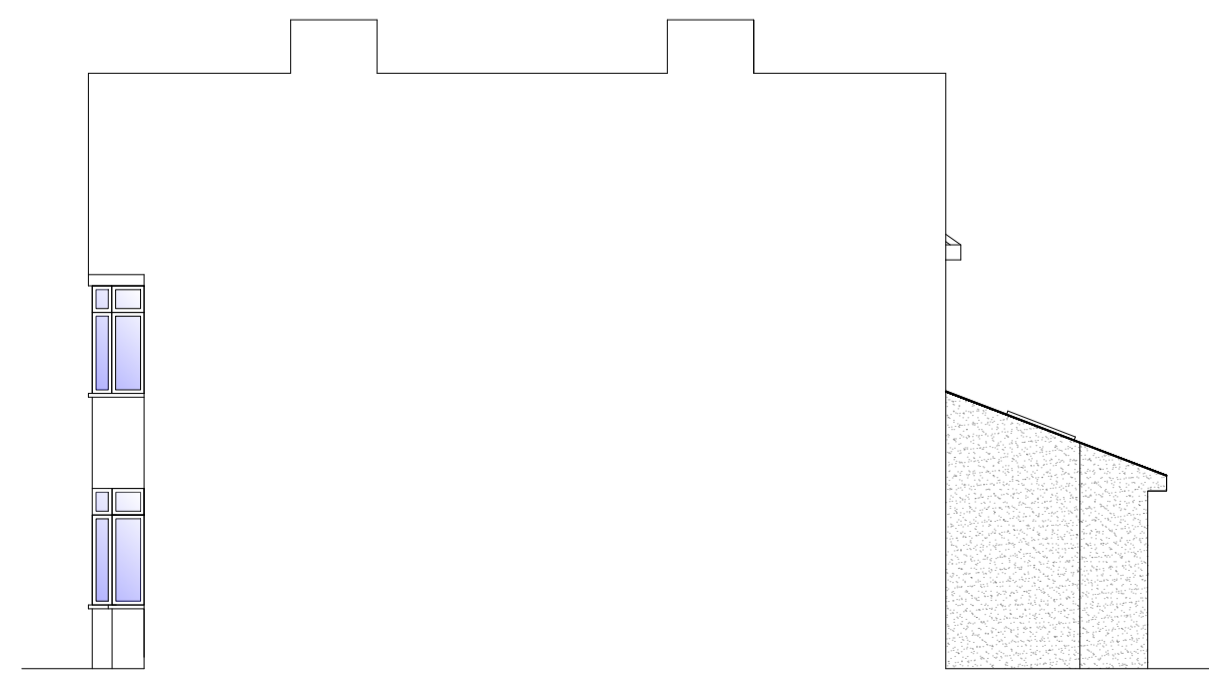

PROPOSED SIDE ELEVATION  
Scale 1:100



PROPOSED REAR ELEVATION  
Scale 1:100

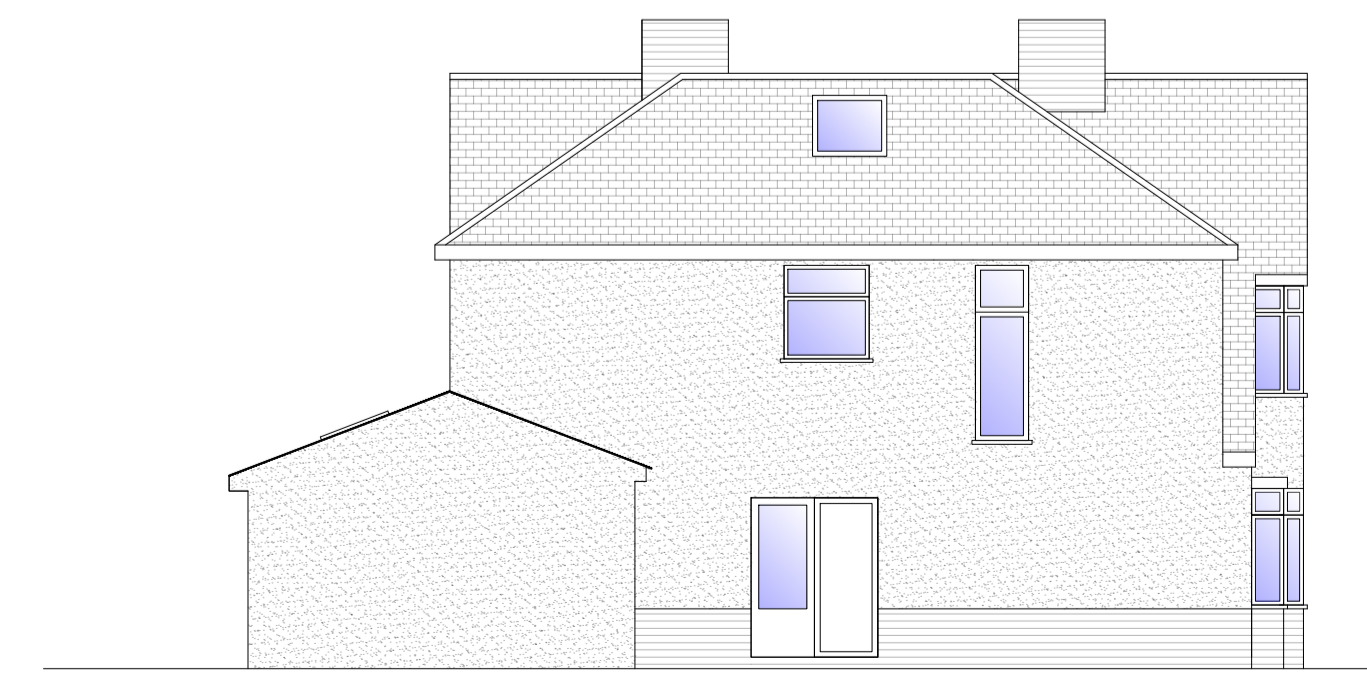

PROPOSED SIDE ELEVATION  
Scale 1:100



PROPOSED FRONT ELEVATION  
Scale 1:100

ALL DRAWINGS COPYRIGHT (C) TG Architecture Limited  
Notes:  
Figured Dimensions take precedence over scaling. Check all measurements against scale below. All dimensions and site boundaries to be checked and verified on site prior to being put in hand.  
Please use scales below when taking measurements from PDFs

A1 Size Drawing Scales

1:200

1:100

1:50

**T G Architecture Limited**  
t: 07590 498 710  
e: info@tgarchitecture.co.uk

PROJECT ADDRESS  
243 HURST ROAD, DA15 9AL

Date: Mar 2022 Drawn By: TGC  
Project Reference: TGA.0058 Drawing Number: 10 Revision: (-)

**SCHEME PLANS**