




Front Elevation




Rear Elevation




Side Elevation

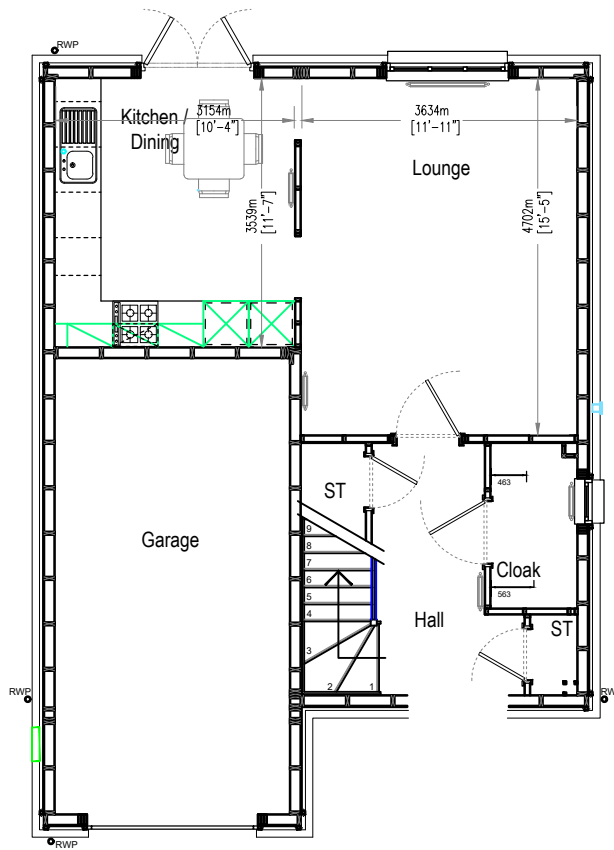

Ground Floor Plan

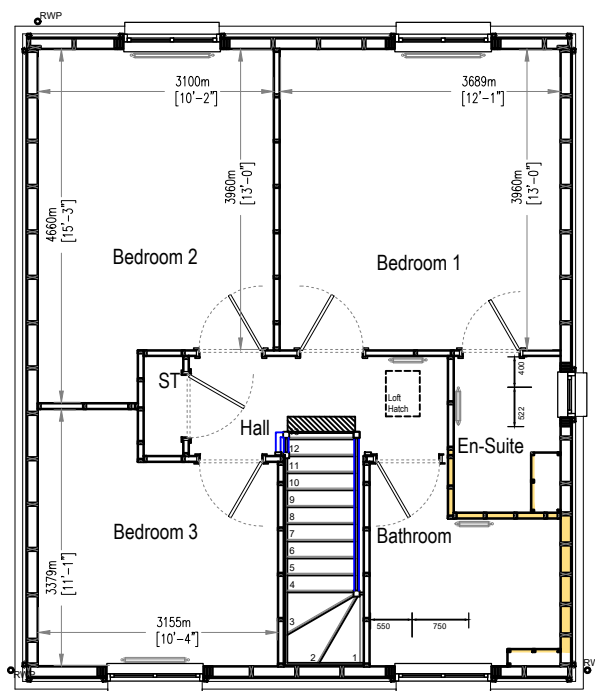

First Floor Plan

 

Side Elevation

AMENDMENTS:		
Issue	Date	Description

Bellway

Bellway Homes Limited (Scotland)
 Bothwell House
 Hamilton Business Park
 Caird Street
 Hamilton
 ML3 0QA
 Tel: 01698 477440 Fax: 01698 4774 Web: www.bellway.co.uk

Project:
**STANDARD HOUSETYPES
 (2015 BUILDING REGULATIONS)
 TIMBER KIT**

Drawing:
**FULFORD
 3-BED DETACHED
 1045 SQ.FT
 PLANNING - PLANS + ELEVATIONS**

Scale: 1:100	Date: JULY '17	Drawn: LM
Drawing No. FULFORD.PL.01	Rev. -	