


EXISTING GROUND FLOOR PLAN
SCALE 1:50

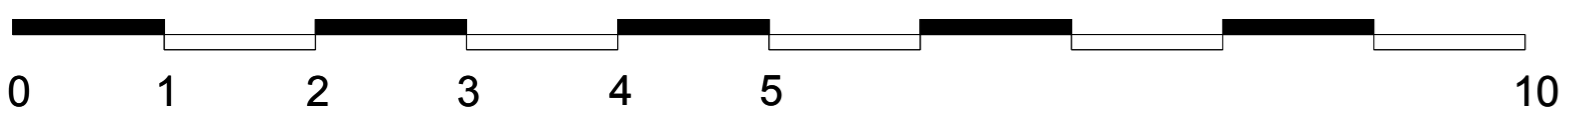

PLANNING		Rev	Date	By	Revision Note
Loader Monteith					
Loader Monteith Architects Limited Unit 207, Oxford House 71 Oxford Street, Glasgow, United Kingdom G5 5EP info@loadermonteith.co.uk www.loadermonteith.co.uk					
Project	24 Dalry Road, Beth				Project No. 170
Client	Ross & Lindsay McNally				
Date	030322	Revision			
Scale	1:50 @ A3 A2	-			
Author	IM				
Check	-				
Drawing					Drawing No.
EXISTING GROUND FLOOR					L(-)002

Check all dimensions on site. Do not scale from this drawing. Dimensions in millimetres.
It is the user's responsibility to check all relevant Architect, Structural and Services Engineers' Drawings. Errors or omissions are to be reported immediately to the Architect.