




EXISTING REAR ELEVATION
SCALE 1:50

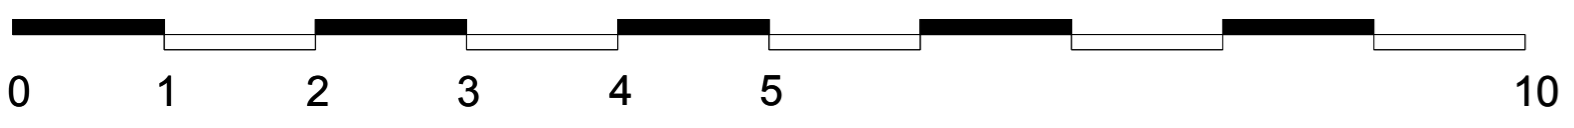

PLANNING			
Rev	Date	By	Revision Note
Project			Project No.
24 Dalry Road, Beith			170
Client			
Ross & Lindsay McNally			
Date	030322		Revision
Scale	1:50 @ A3	A2	-
Author	IM		
Check	-		
Drawing			Drawing No.
EXISTING REAR ELEVATION			L(-)005

Loader Monteith
 Loader Monteith Architects Limited
 Unit 207, Oxford House
 71 Oxford Street, Glasgow, United Kingdom G5 9EP
 info@loadermonteith.co.uk
 www.loadermonteith.co.uk

© Drawing is copyright of Loader Monteith Architects Limited
 Check all dimensions on site. Do not scale from this drawing. Dimensions in millimetres.
 It is the user's responsibility to check all relevant Architect, Structural and Services Engineers
 drawings. Errors or omissions are to be reported immediately to the Architect.