


KEY:
 MATERIALS REAR/SIDE EXTENSION:
 WALLS - BRICK TO MATCH EXISTING
 ROOF - GLASS AND ALUMINIUM FRAMING
 WINDOWS - UPVC
 DOORS - ALUMINIUM COLOUR TO BE CONFIRMED
 RAINWATER GOODS - PLASTIC BLACK


KEY:
 MATERIALS LOFT CONVERSION:
 WALLS - TIMBER CLADDING TBC
 ROOF (DORMER ROOF) FLAT GRP WITH ALUMINIUM TRIM
 WINDOWS - UPVC
 DOORS - NONE
 RAINWATER GOODS - PLASTIC BLACK



PROPOSED FRONT ELEVATION

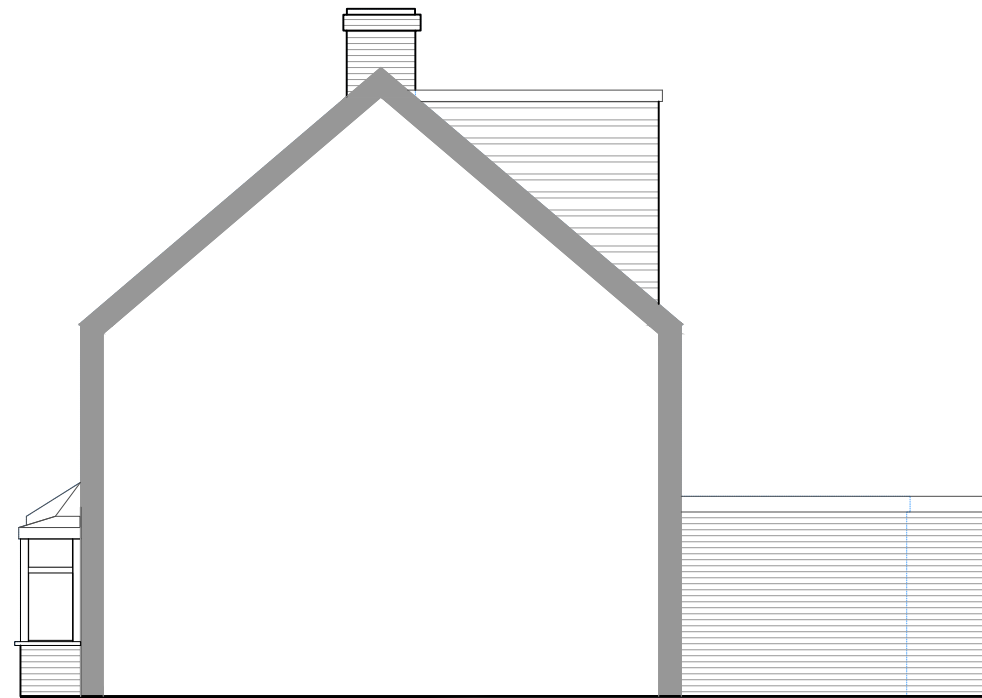



PROPOSED SIDE ELEVATION

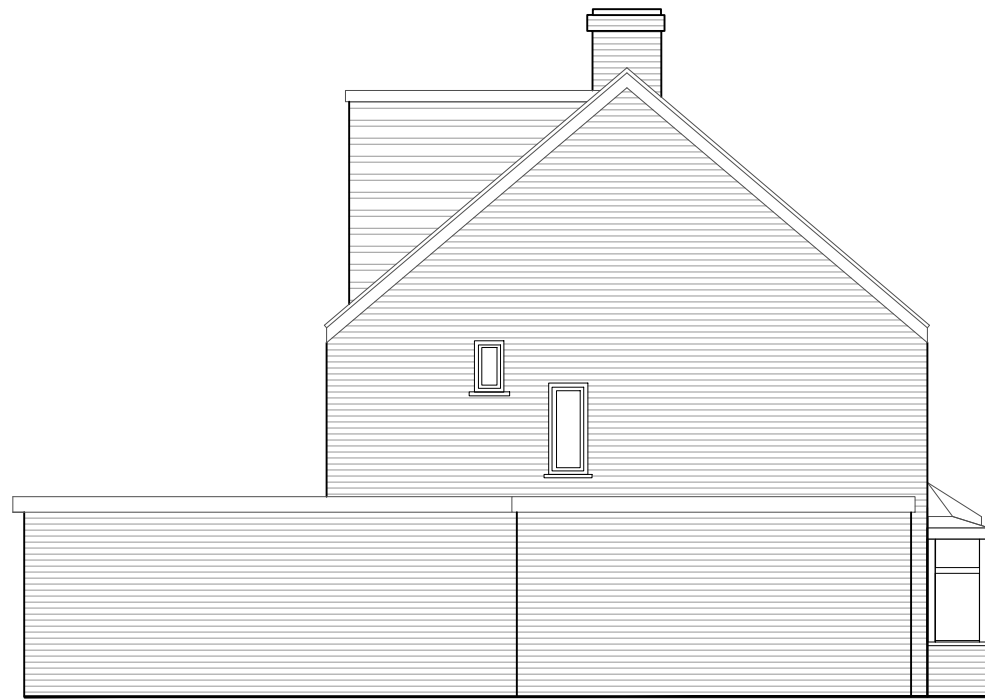

PROPOSED SIDE ELEVATION



PROPOSED REAR ELEVATION

  

Notes:

Do Not Scale.

Report all discrepancies, errors and omissions.

Verify all dimensions on site before commencing any work on site or preparing shop drawings.

All materials, components and workmanship are to comply with the relevant British Standards, Codes of Practice, and appropriate manufacturers recommendations that from time to time shall apply.

For all specialist work, see relevant drawings.

This drawing and design are copyright of designIT Build / designIT

Rev	Date	Description

designIT Limited T:07809 157589
 14 Southwood Gardens
 Ramsgate ian@designit.build
 Kent
 CT11 0BQ www.designit.build

PROJECT TITLE:
 14 HOCKEREDGE GARDENS
 WESTGATE ON SEA
 THANET, KENT
 REAR EXTENSION AND
 LOFT CONVERSION

DRAWING DESCRIPTION:

PROPOSED ELEVATIONS

SCALE: 1:100@A3 DRAWN BY: IT
 DATE: APRIL 22 CHECKED BY:

STATUS: **PLANNING**

DRAWING NUMBER: 07 REVISION: