

- Prepare and redecorate existing cornice in 2 coats gloss colour white 00E55
- 1no 600x600mm double sided aluminium projecting sign polyester powder coated colour Cobalt Blue RAL5013 with white text reading 'Boots Opticians' both sides non-illuminated
- New aluminium fascia panel polyester powder coated colour Cobalt Blue RAL5013 with surface mounted fret cut opal (white) acrylic letters on brass spigots non-illuminated
- Prepare and redecorate existing corner angle in 2 coats gloss colour black 00E53
- Clean mould off left and right hand pilasters

Aluminium framework satin polyester powder coated colour white 00E55 with clear laminated single glazing to BS6206, thickness to suit glass size
 New door to have Hewi plastic D handles both sides ref: 550.33GKLT colour white 98 and concealed door closer with opening force not more than 30N 0-30° and 22.5N 30-60°

2no A4 vinyls applied to internal face of glazing colour clear with dark blue text stating opening hours and help available


DDA 'Touch here for Assistance' cordless door bell mounted to internal face of glass

Ø50mm frosted vinyl dots manifestation at 175mm centres applied to internal face of door glass

New 150x150 Dorset Wolliscroft Flat tiles, colour Dark Grey ref: DW-FLDGR1515 flush with shopfront framework

Aluminium framework satin polyester powder coated colour Cobalt Blue RAL5013 with clear laminated single glazing to BS6206, thickness to suit glass size
 New door to have Hewi plastic D handles both sides ref: 550.33GKLT colour white 98 and concealed door closer with opening force not more than 30N 0-30° and 22.5N 30-60°

PROPOSED SHOPFRONT ELEVATION
 SCALE 1:20 @ A1

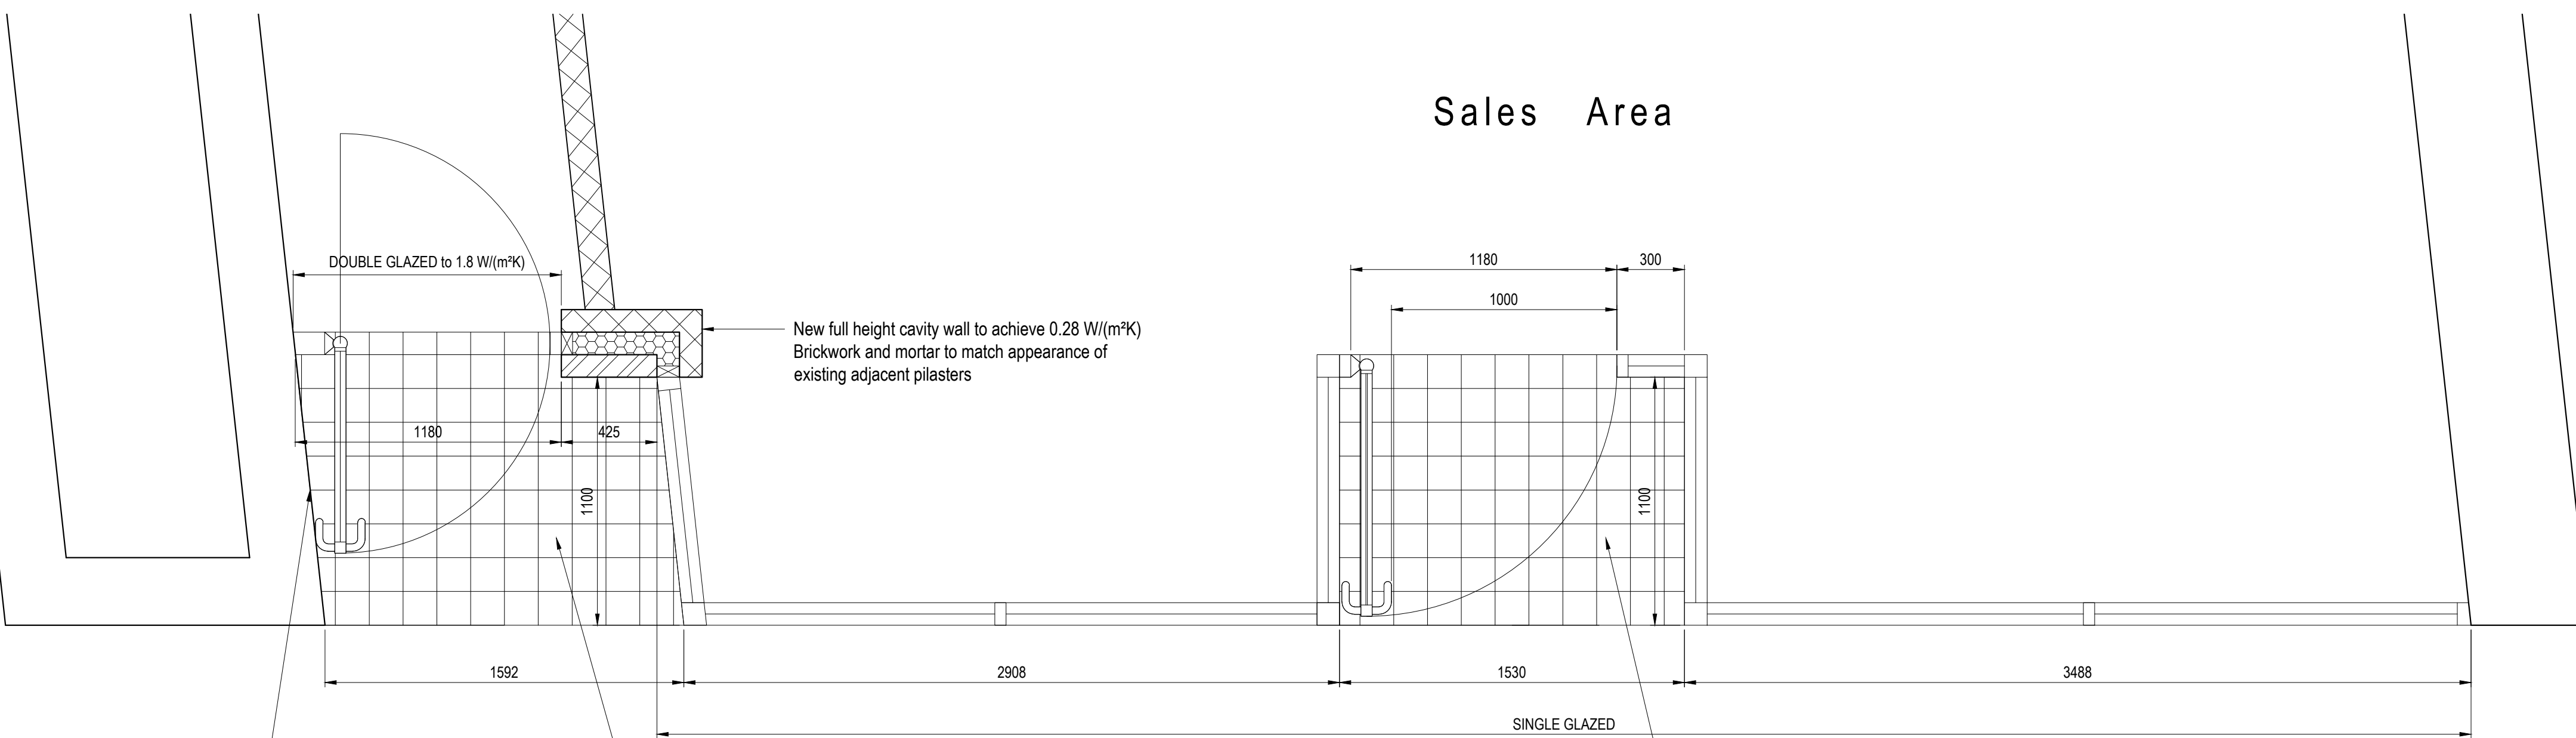


New full height cavity wall to achieve 0.28 W/(m²K)
 Brickwork and mortar to match appearance of existing adjacent pilasters

New 150x150 Dorset Wolliscroft Luna tiles colour Steel Grey ref: DW-LUSGR1515

New 150x150 Dorset Wolliscroft Luna tiles colour Dark Grey ref: DW-LUDGR1515

Allow to render return wall and decorate in white masonry paint if existing brickwork found to be in poor condition

PROPOSED SHOPFRONT PLAN
 SCALE 1:20 @ A1

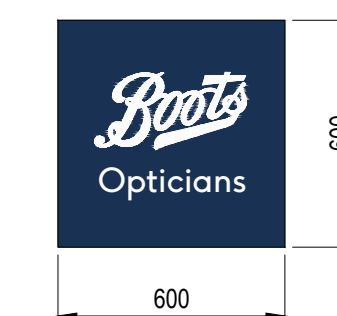

PROJECTING SIGN
 SCALE 1:20 @ A1

NOTES
 For construction purposes do not scale this drawing
 If in doubt ask the author

SCOPE OF WORKS
 Drawing to be read in conjunction with the approved briefing document for full scope of works

Fascia panel sizes to be confirmed on site
 by signage contractor prior to manufacture

Rev B	03/05/22	First floor entrance changed from SAA to white	Drawn by: KMT	Approved by: MC
Rev A	28/04/22	Notation and dimensions added	Drawn by: KMT	Approved by: MC

PLANNING



NOTTINGHAM NG90 1BS Tel No 0115 9506111

L&H 2 St Peter's Gate Nottingham NG1 2JG Tel: 0115 962 9000 Fax: 0115 962 9001 Email: nottingham@lewisandhickey.com
LEWIS AND HICKEY
 Project Ref N7151 Status: P

Project Name
Store no 3099
52D High Street
Lymington SO41 9AG
 Drawing Title
New BOPS Relocation
Front Elevation
Proposed
 Dept Lewis and Hickey
 Drawn By KMT Approved MC
 Scale 1:20 Date 14/04/22

Drg No
3099 / C265244 / 121 Rev B