

NOTES  
 For construction purposes do not scale this drawing  
 If in doubt ask the author

Rev B	Proposed works notation amended	
06/05/22	Drawn by: KMT	Approved by: MC
Rev A	Proposed works notation added	
05/05/22	Drawn by: KMT	Approved by: MC

# PLANNING




NOTTINGHAM NG90 1BS Tel No 0115 9506111

<b>L &amp; H</b>	2 St Peter's Gate Nottingham NG1 2JG	<b>LEWIS &amp; HICKEY</b>
	Tel: 0115 962 9000	
	Fax: 0115 962 9001	
	Email: nottingham@lewishickey.com	
Project Ref: N7151		Status: P

Project Name  
**Store no 3099**  
**52D High Street**  
**Lymington SO41 9AG**  
 Drawing Title  
**BOPS New Store Relocation**  
**Site & Block Plan**  
**Existing**  
 Dept Lewis & Hickey  
 Drawn By KMT Approved MC  
 Scale 1:1250 1:500 Date 29/04/22


Drg No  
**3309 / C265244 / 197**  
 Rev  
**B**

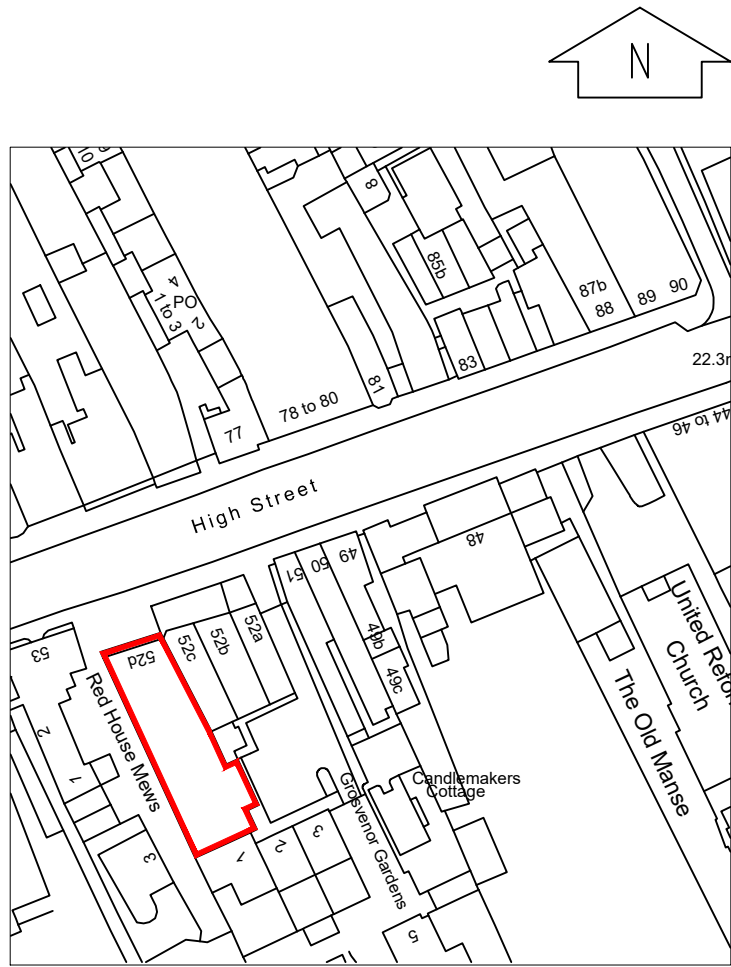

**SITE PLAN**  
 Scale 1:1250



**BLOCK PLAN**  
 Scale 1: 500

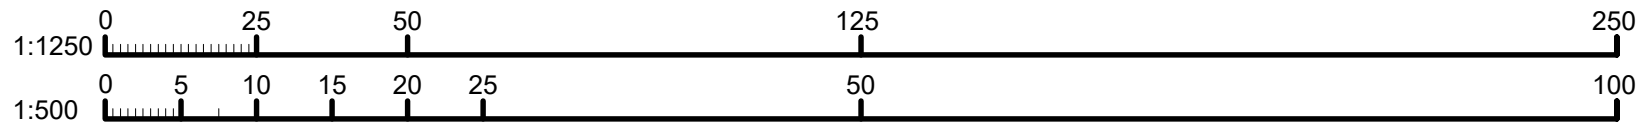

F:\N7000 Series\7151 Lymington 3099 - BOPS New Store Franchise\Drawings\3 Drawings\3099-197.dwg