



NOTES
For construction purposes do not scale this drawing
If in doubt ask the author

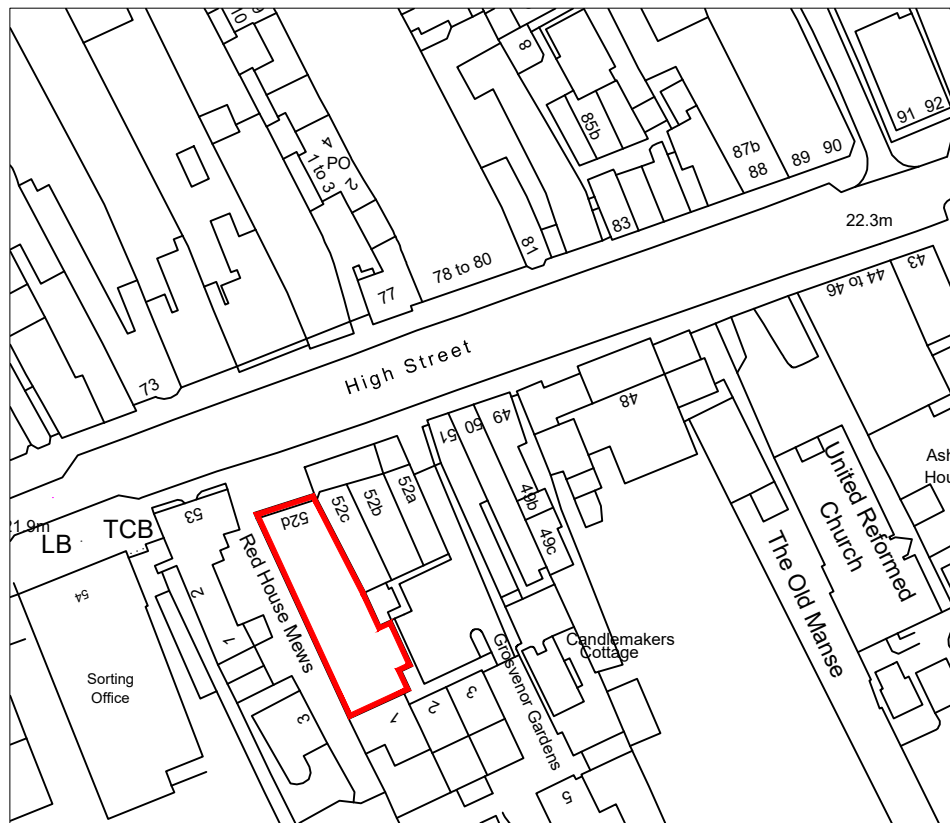

SITE PLAN

Scale 1:1250

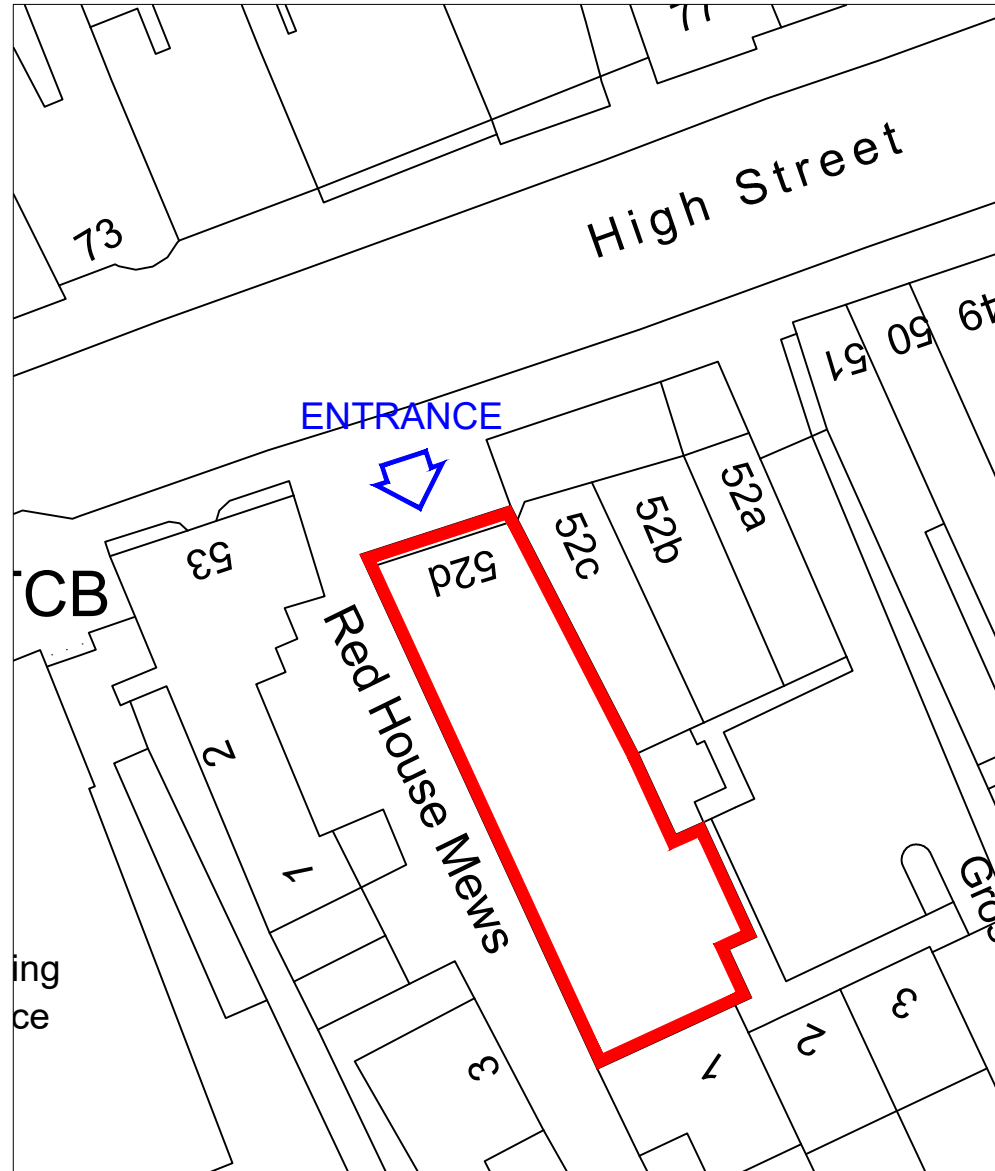

BLOCK PLAN

Scale 1: 500

PLANNING



NOTTINGHAM
NG90 1BS

Tel No 0115 9506111




2 St Peter's Gate
Nottingham
NG1 2JG
Tel: 0115 962 9000
Fax: 0115 962 9001
Email: nottingham@lewishickey.com

LEWIS & HICKEY

Project Ref: N7151 Status: P

Project Name
Store no 3099
52D High Street
Lymington SO41 9AG
Drawing Title
BOPS New Store Relocation
Site & Block Plan
Existing
Dept Lewis & Hickey
Drawn By KMT Approved MC
Scale 1:1250 1:500 Date 29/04/22

Drg No
3309 / C265244 / 197
Rev
-

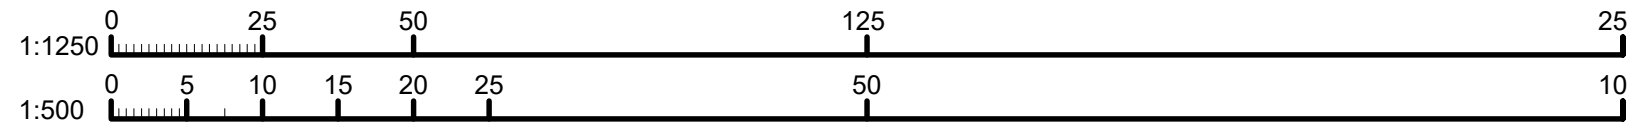

F:\N7000 Series\7151 Lymington 3099 - BOPS New Store Franchise\Drawings\3 Drawings\3099-197.dwg