




Existing Street Elevation

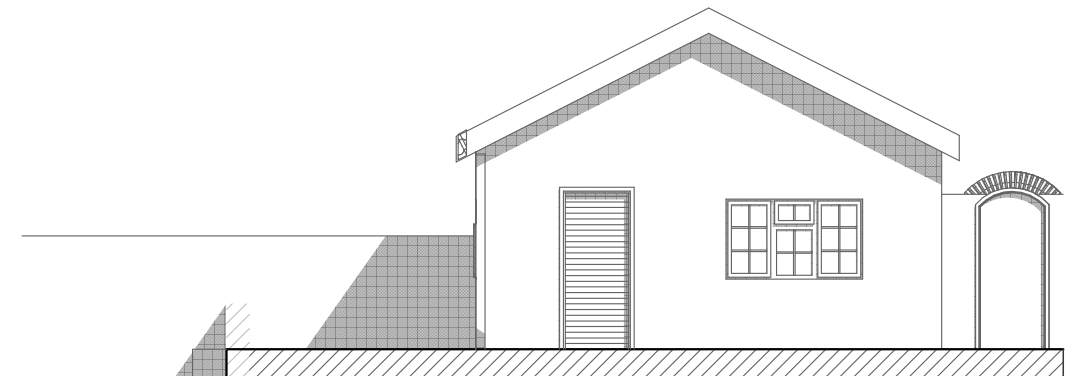


Existing East Elevation

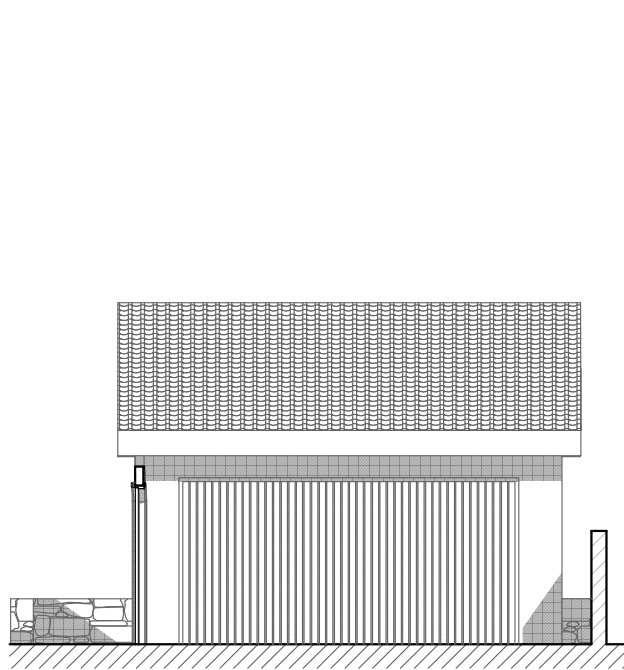

Existing North Elevation

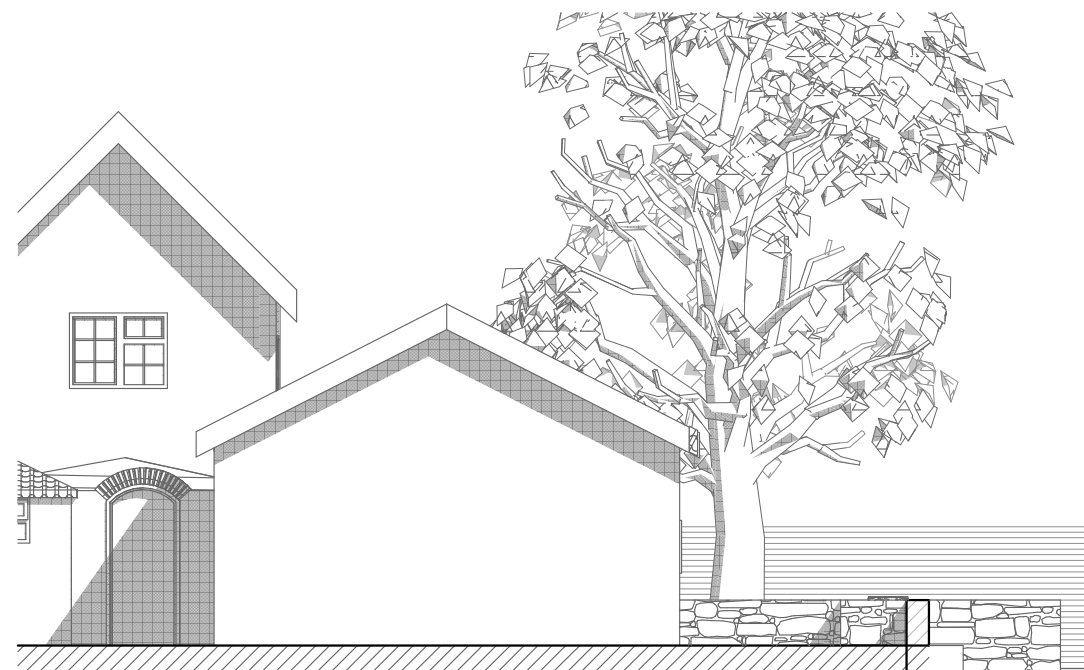

Existing West Elevation

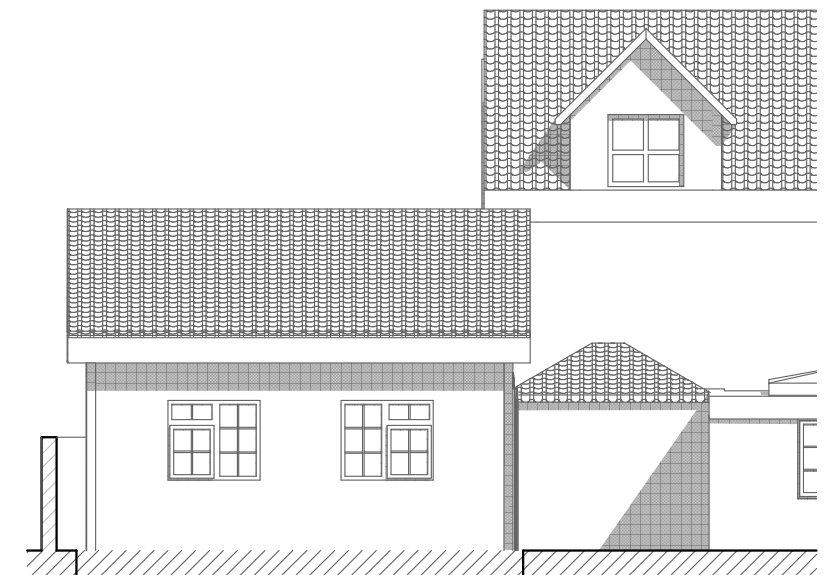


Existing South Elevation

P A A D
ARCHITECTS LTD

16 Stony Street, Frome
Somerset, BA11 1BU
T: 01373 455500
E: office@pa-ad.co.uk
W: pa-ad.co.uk

Materials:
Walls- Rubble stone and render
Windows - Painted timber
Doors - Timber
Roof - Slate and clay tile

 

NOTE: REFER TO FIGURED DIMENSIONS WHERE GIVEN.
ANY DISCREPANCIES TO BE BROUGHT TO THE ATTENTION OF THE AUTHOR.
THIS DRAWING IS THE COPYRIGHT OF PAAD.

RevID Issue Date Layout Comment Modified By Initials Checked By Initials

White House
Garage Conversion
Existing Elevations
05 May 2022 scale 1:100@A3

drawn NK checked TP status **PLANNING**

2205
S.03
©