

AS EXISTING

DO NOT SCALE
Contractor to check all dimensions on site and
report discrepancies before proceeding.
This drawing is copyright.

0 1 2 3 4 5m Scale 1:100




GROUND FLOOR PLAN

1:100



ROOF PLAN

1:100

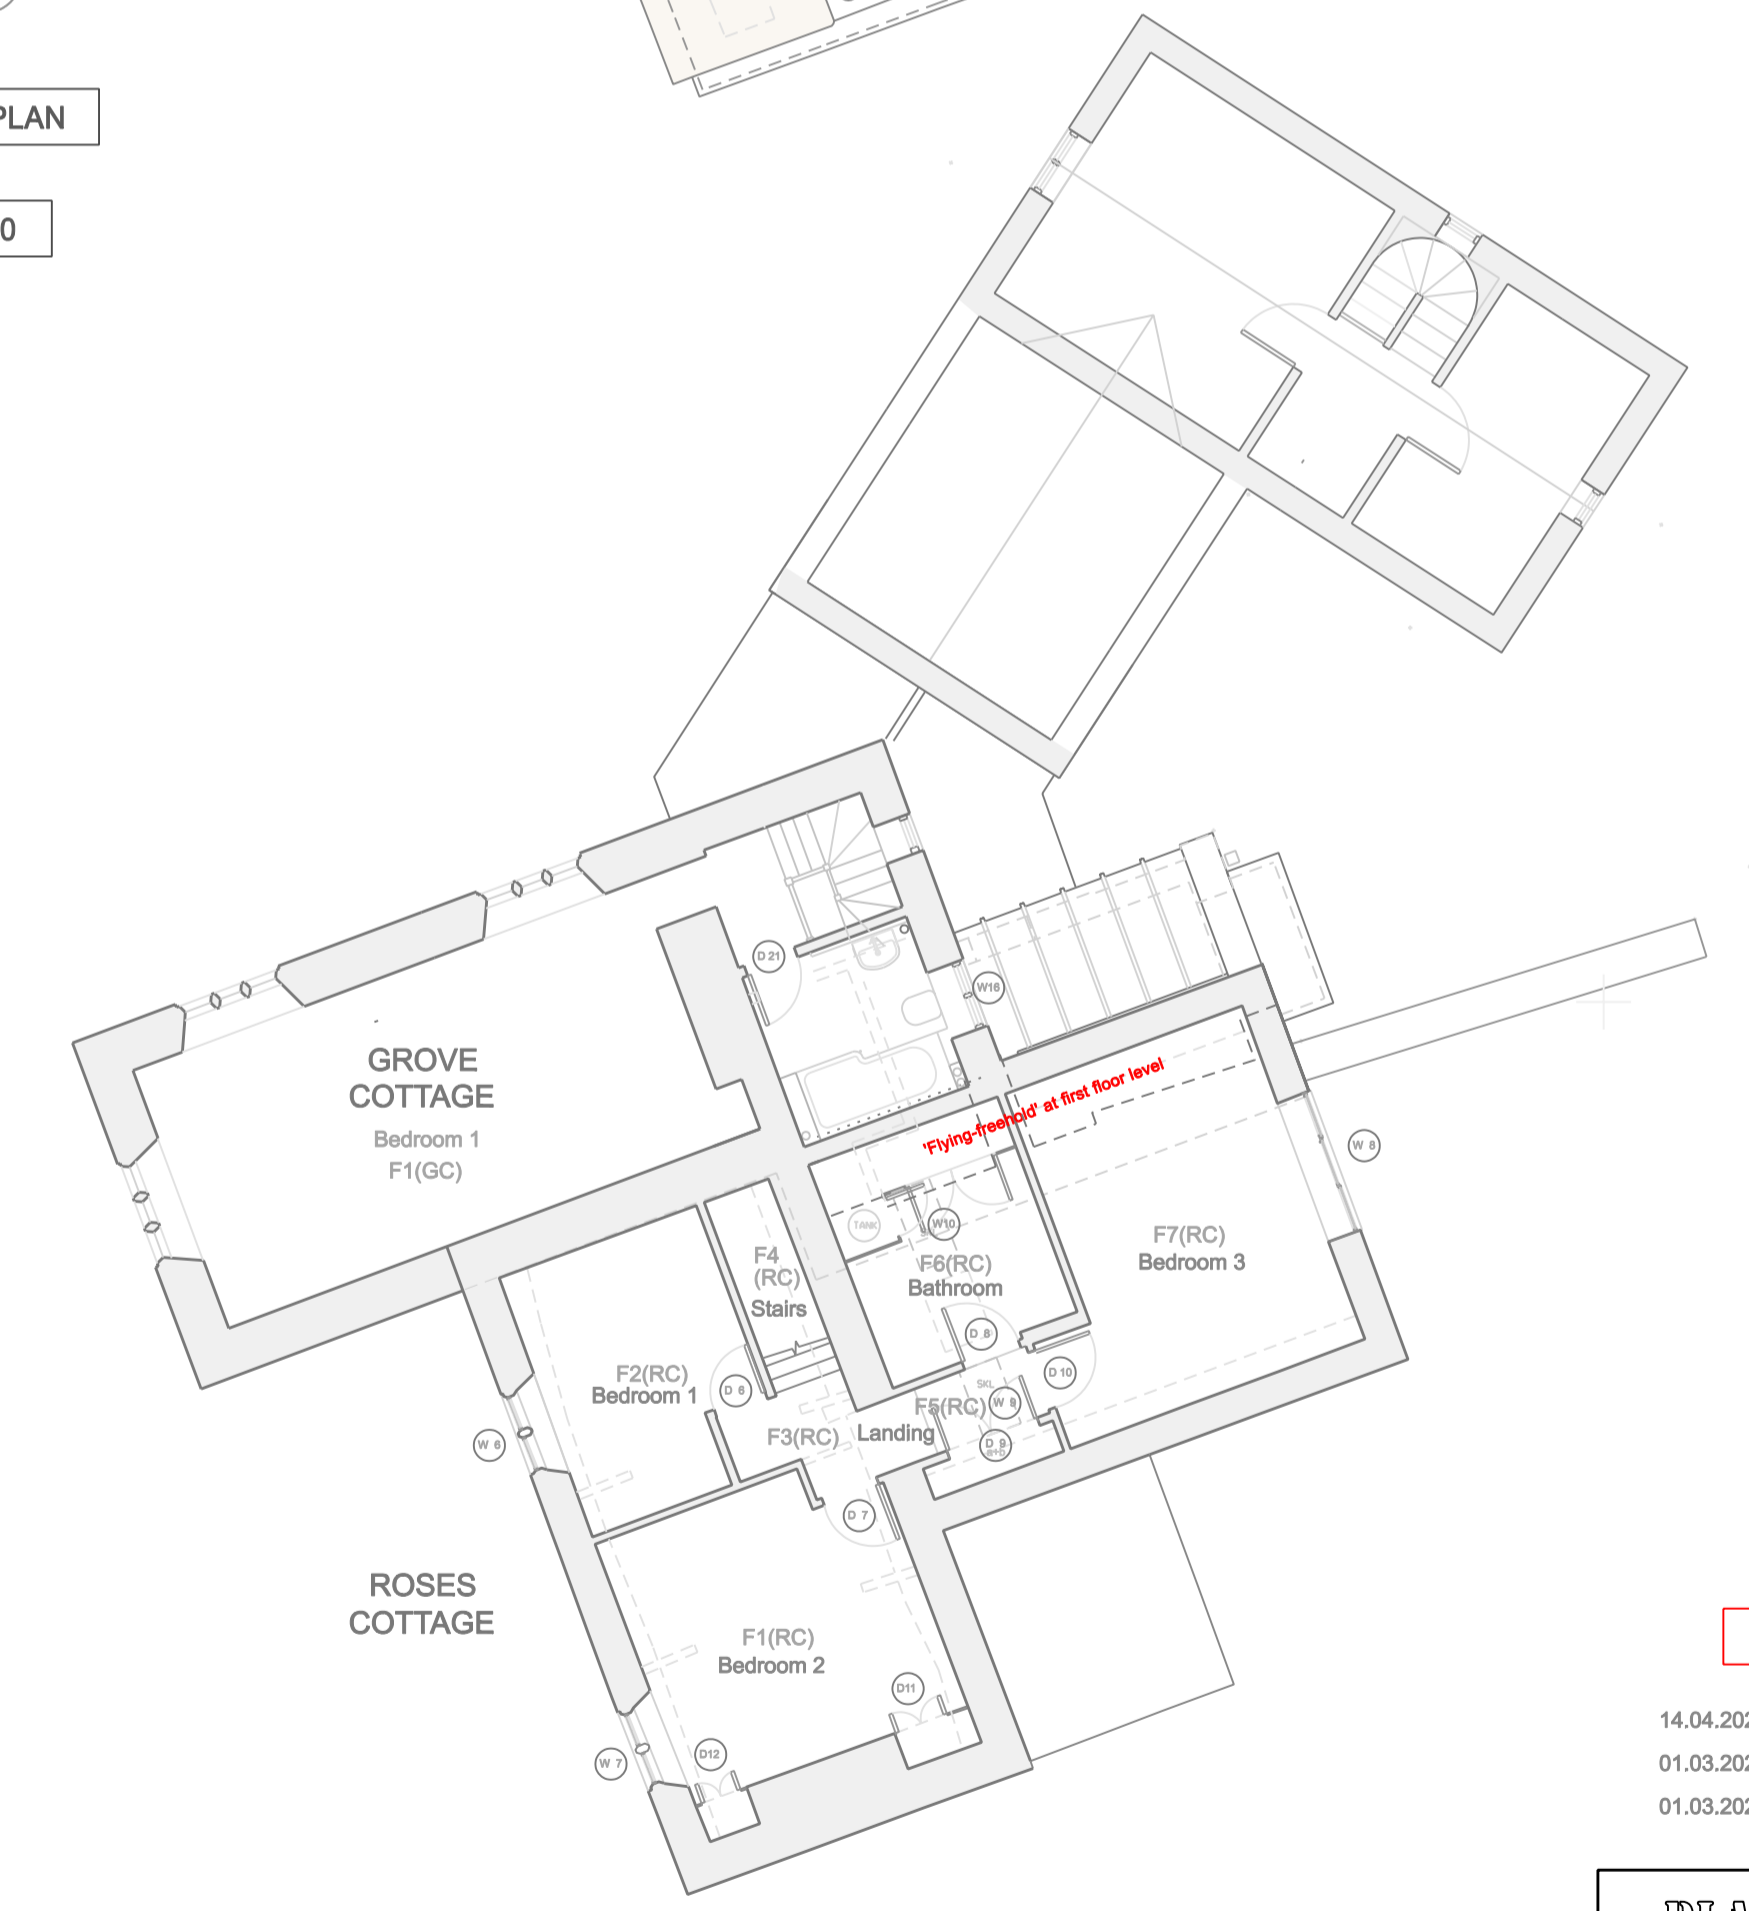

FIRST FLOOR PLAN

AS EXISTING

14.04.2022 Re-issued for Planning
01.03.2022 Issued for Building Regulations Application
01.03.2022 Issued for Tender

PLANNED APPROACH
ARCHITECTS
Telephone 07929 296003 Email: tim@plannedapproach.co.uk

Client: Mr and Mrs Malcolm Astell
Site: Roses Cottage & Grove Cottage, Over Worton Oxfordshire OX7 7EP
Project: Refurbishment and Revision of Internal Layout

FLOOR and ROOF PLANS As Existing
1:100 TPH October 2021
Original at A1 Drwg no. 21 / 197. 01