




**Horse and Groom, 30 St Georges Street  
 Cheltenham, Gloucestershire,  
 GL50 3JZ**  
 Proposed 8 Flat Conversion

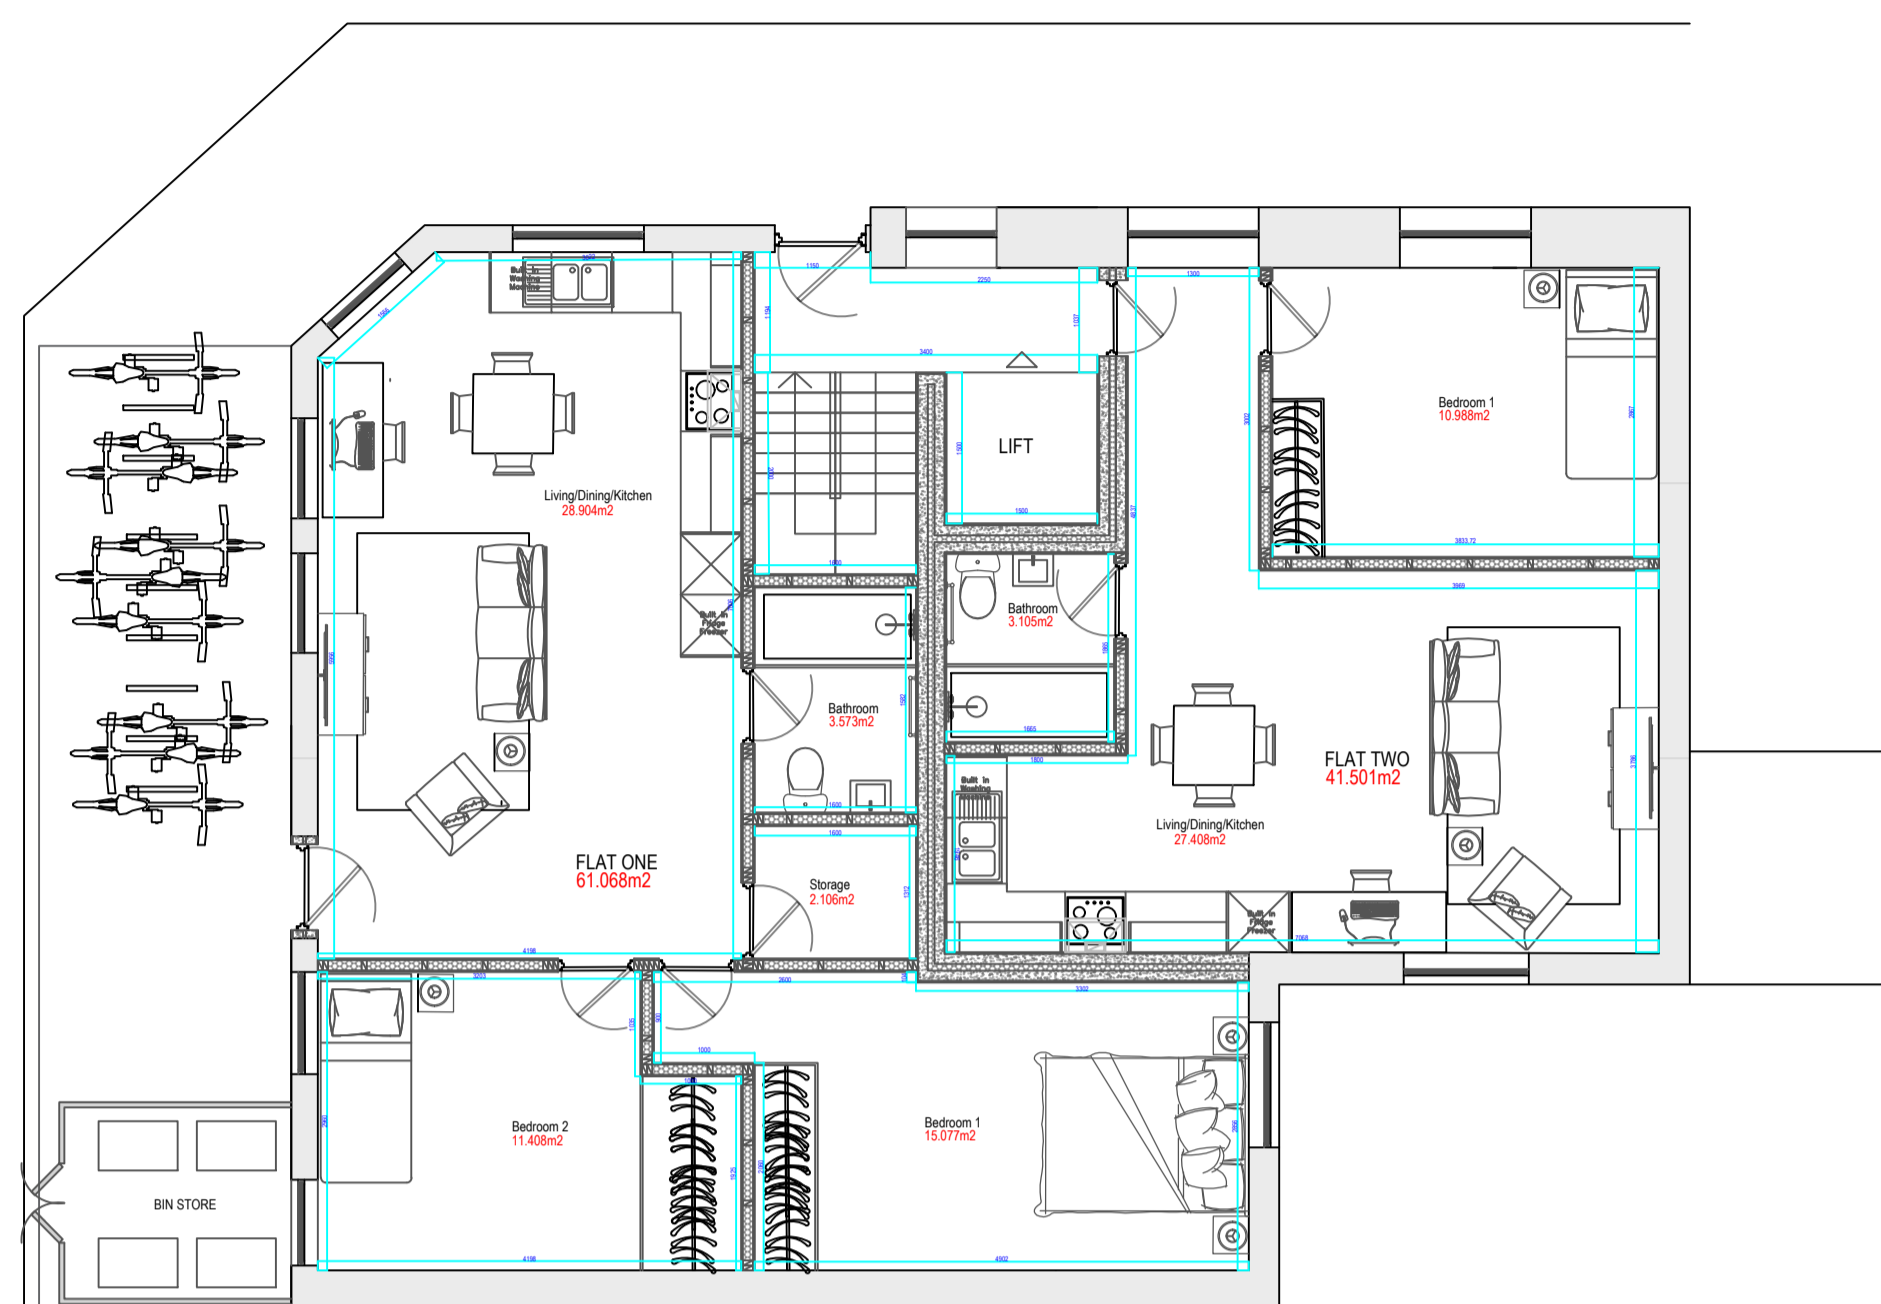


GROUND FLOOR PLAN

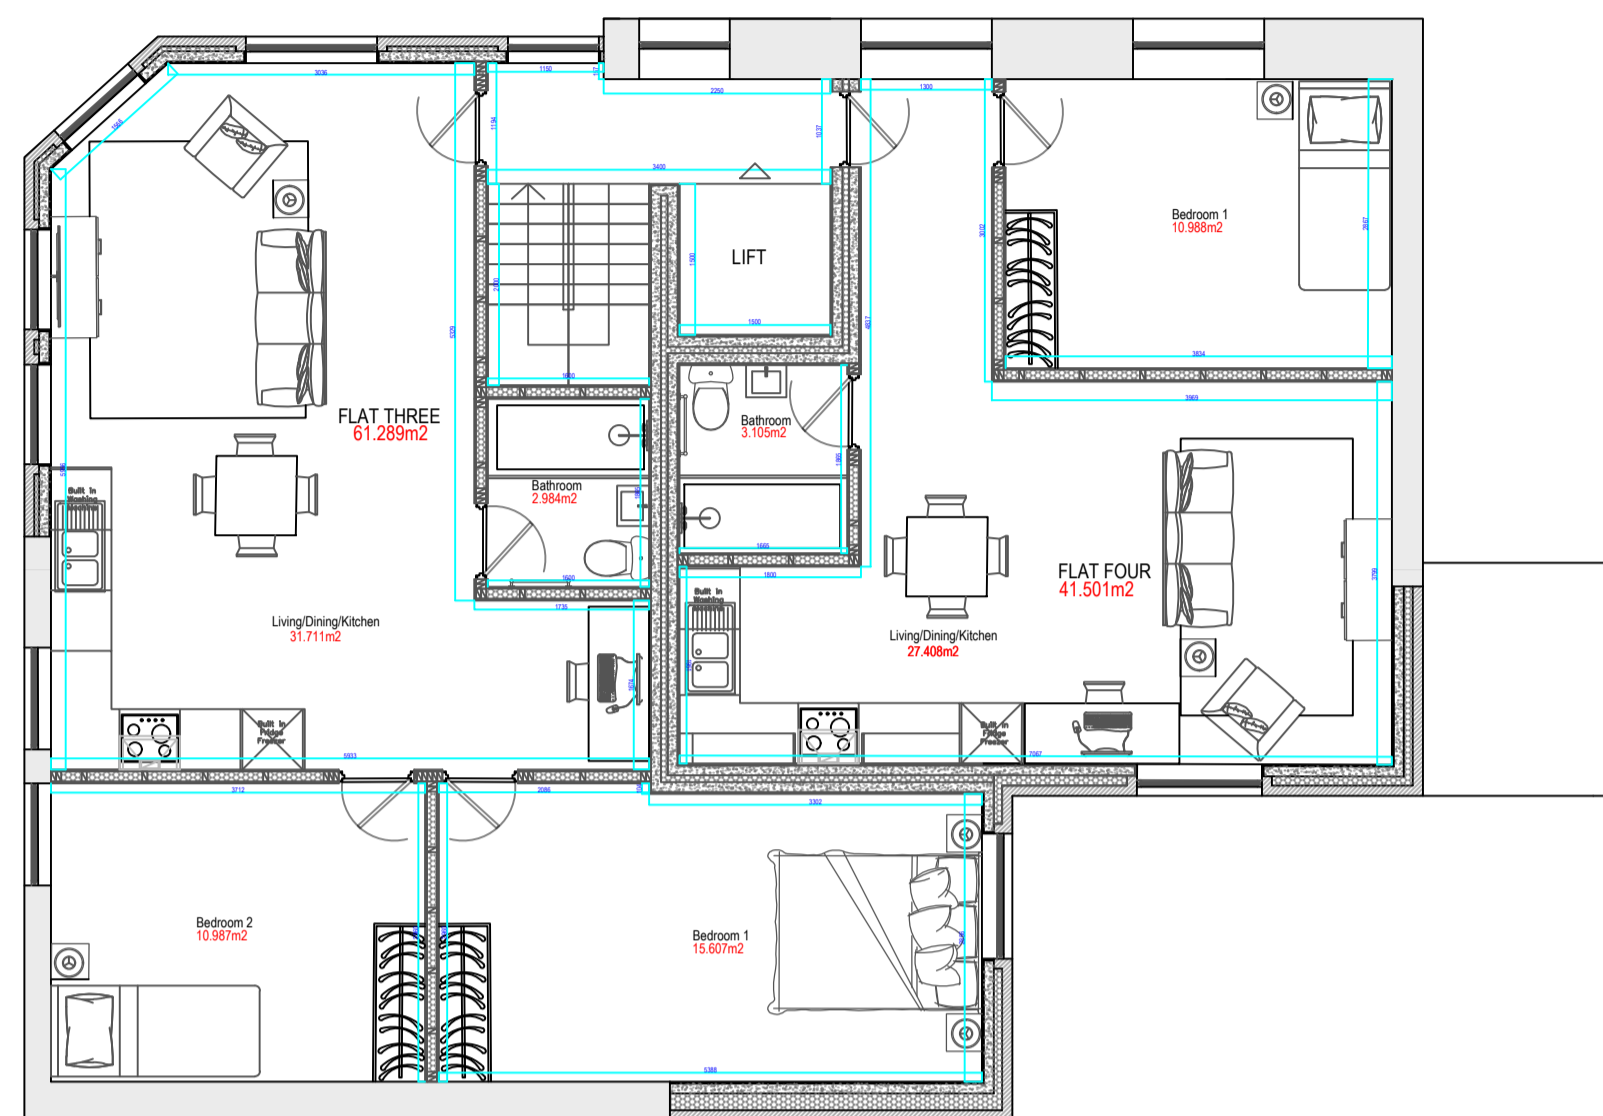


FIRST FLOOR PLAN

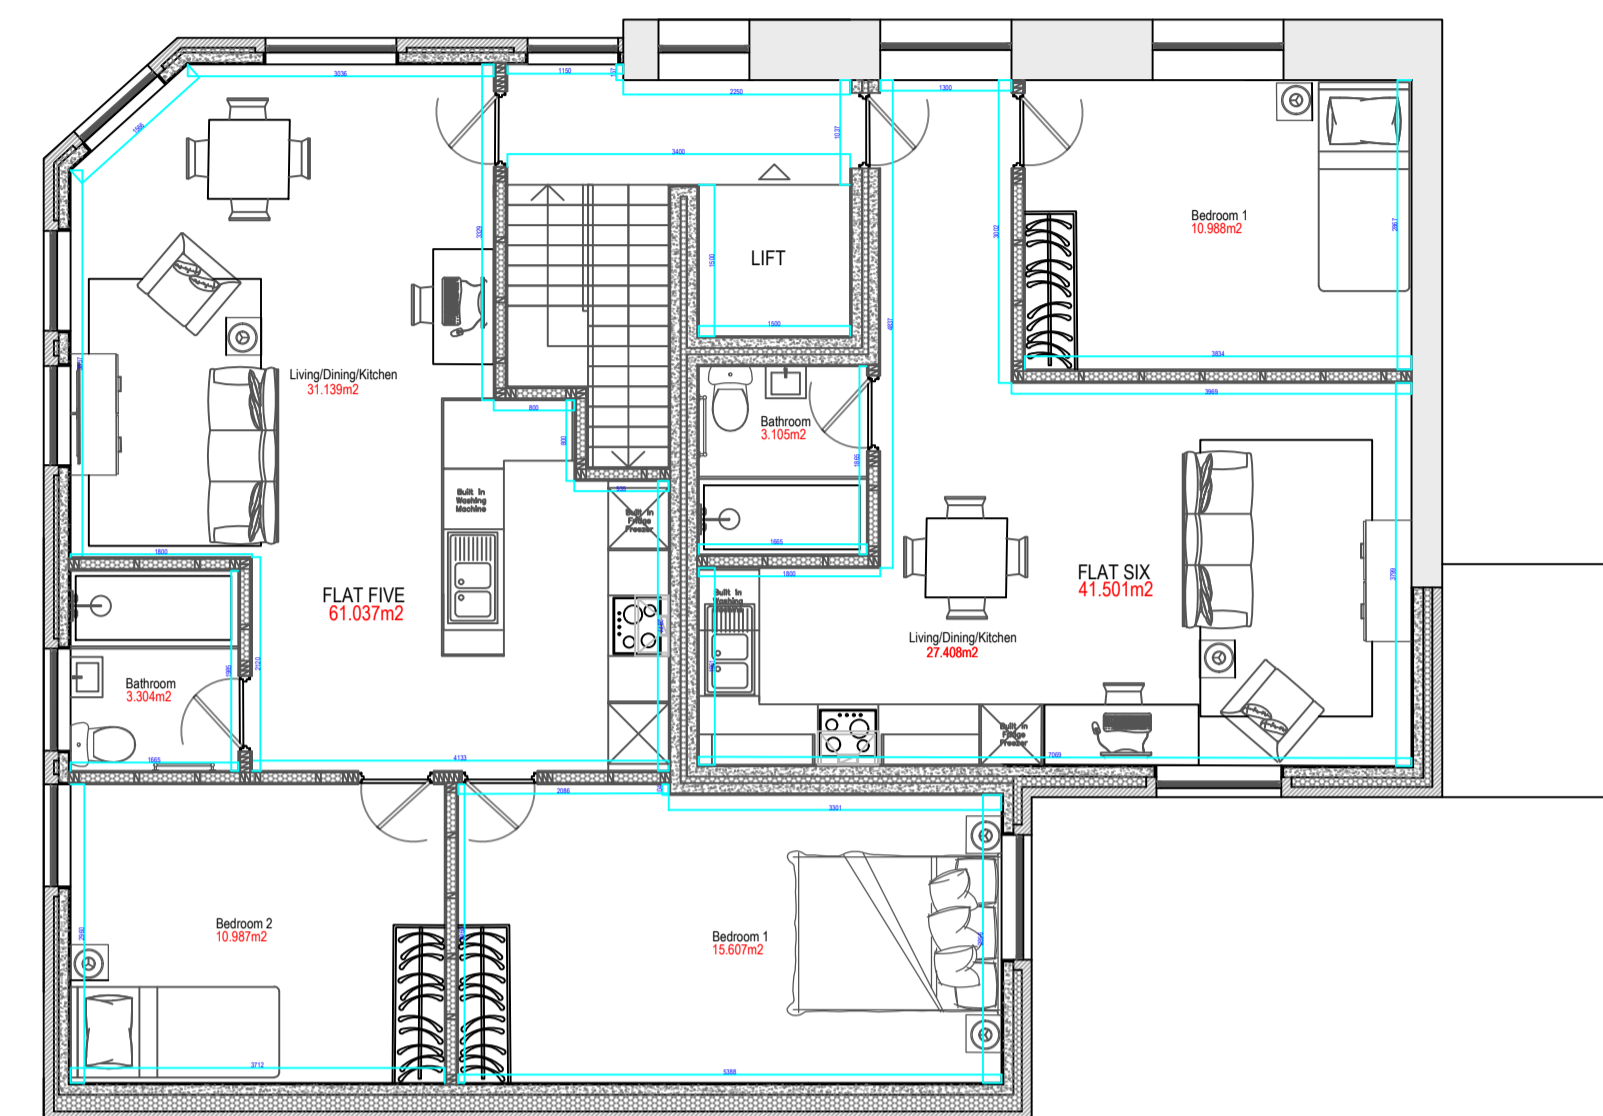

SECOND FLOOR PLAN

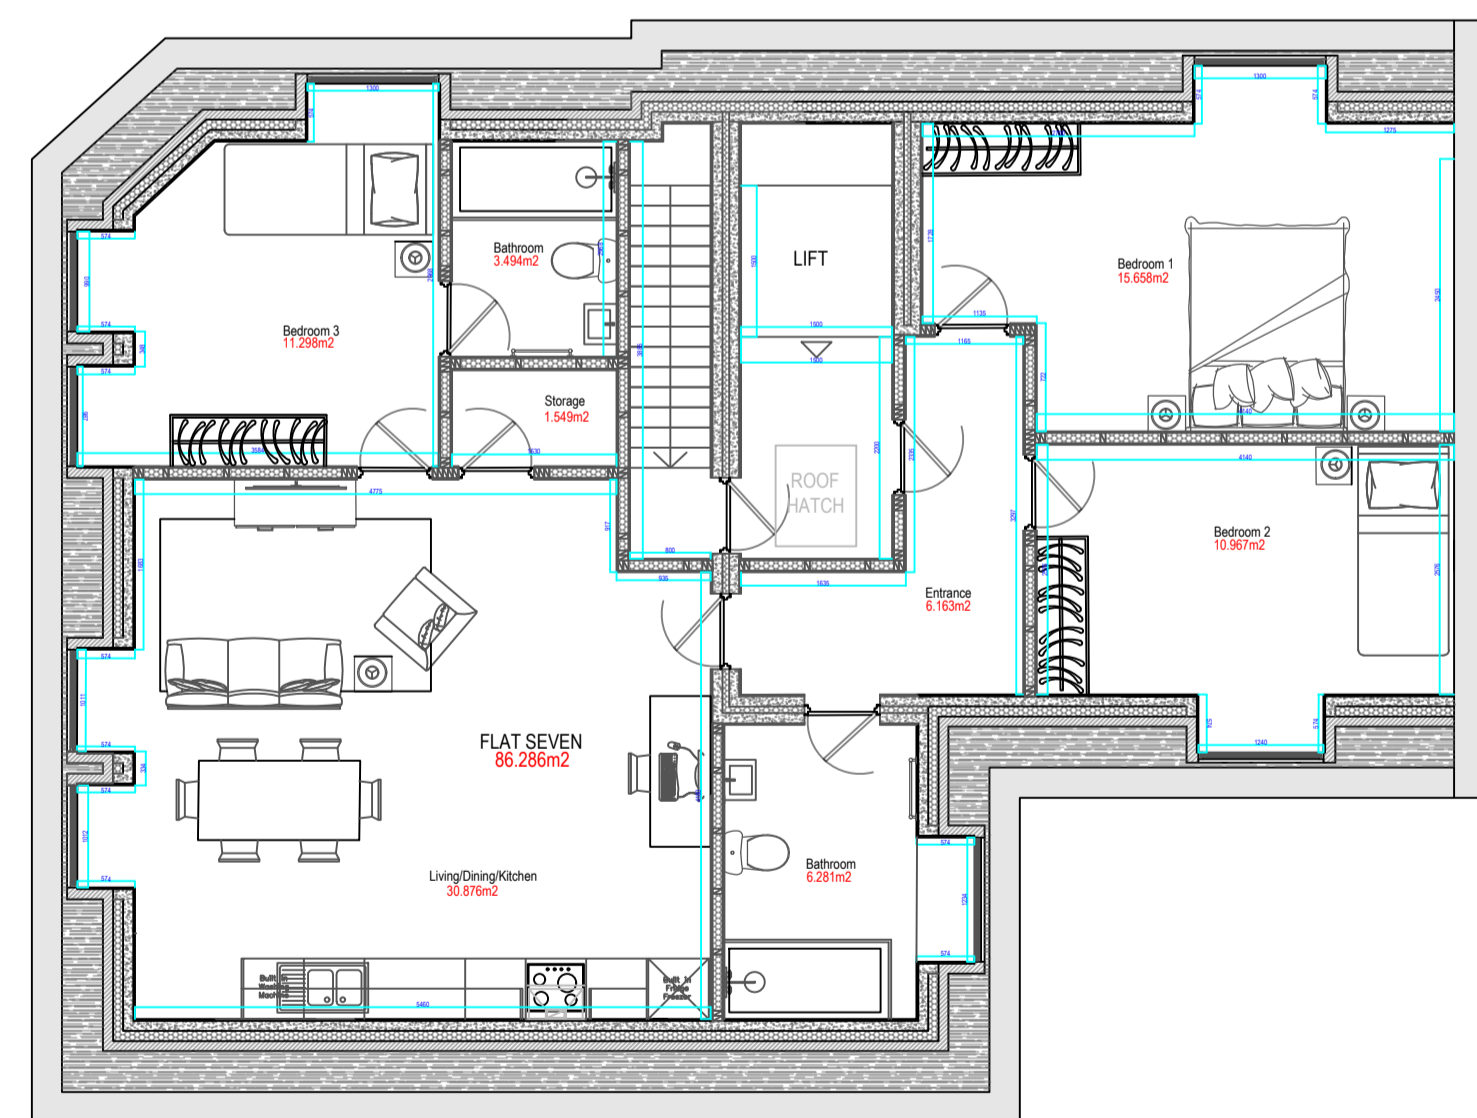

THIRD FLOOR PLAN

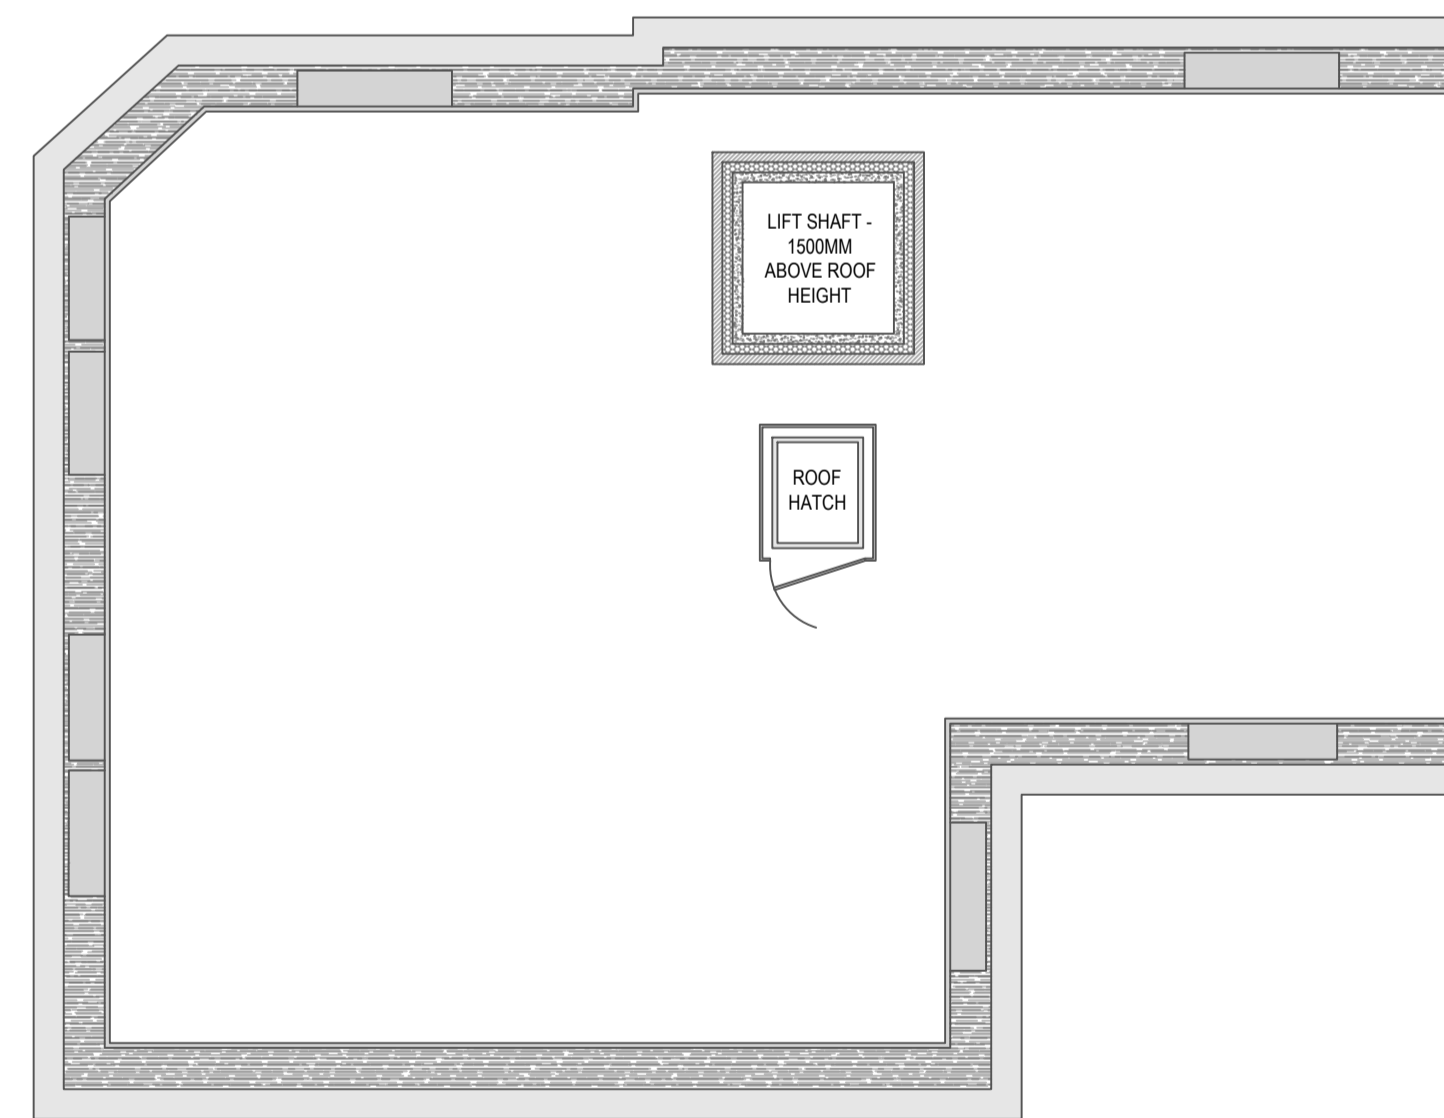

ROOF PLAN

This drawing should not be scaled. Use figured dimensions only, all dimensions should be checked on site and any discrepancies notified. This drawing is copyright.

Rev.	Dated	Description

Notes:

Date: 22nd April 2022

Drawing No.

HAG-DWG-005

