



17 NORWAY CLOSE, LEIGH SINTON, WR13 5FE  
WWW.BJAD.ME  
E.BEN@BJAD.ME T.07495123527

**Horse and Groom, 30 St Georges Street  
Cheltenham, Gloucestershire,  
GL50 3JZ**  
Proposed 8 Flat Conversion

This drawing should not be scaled. Use figured dimensions only, all dimensions should be checked on site and any discrepancies notified. This drawing is copyright.

Rev.	Dated	Description
------	-------	-------------

Notes:

Date: 10th May 2022

Drawing No.


HAG-DWG-005



FRONT ELEVATION




SIDE ELEVATION

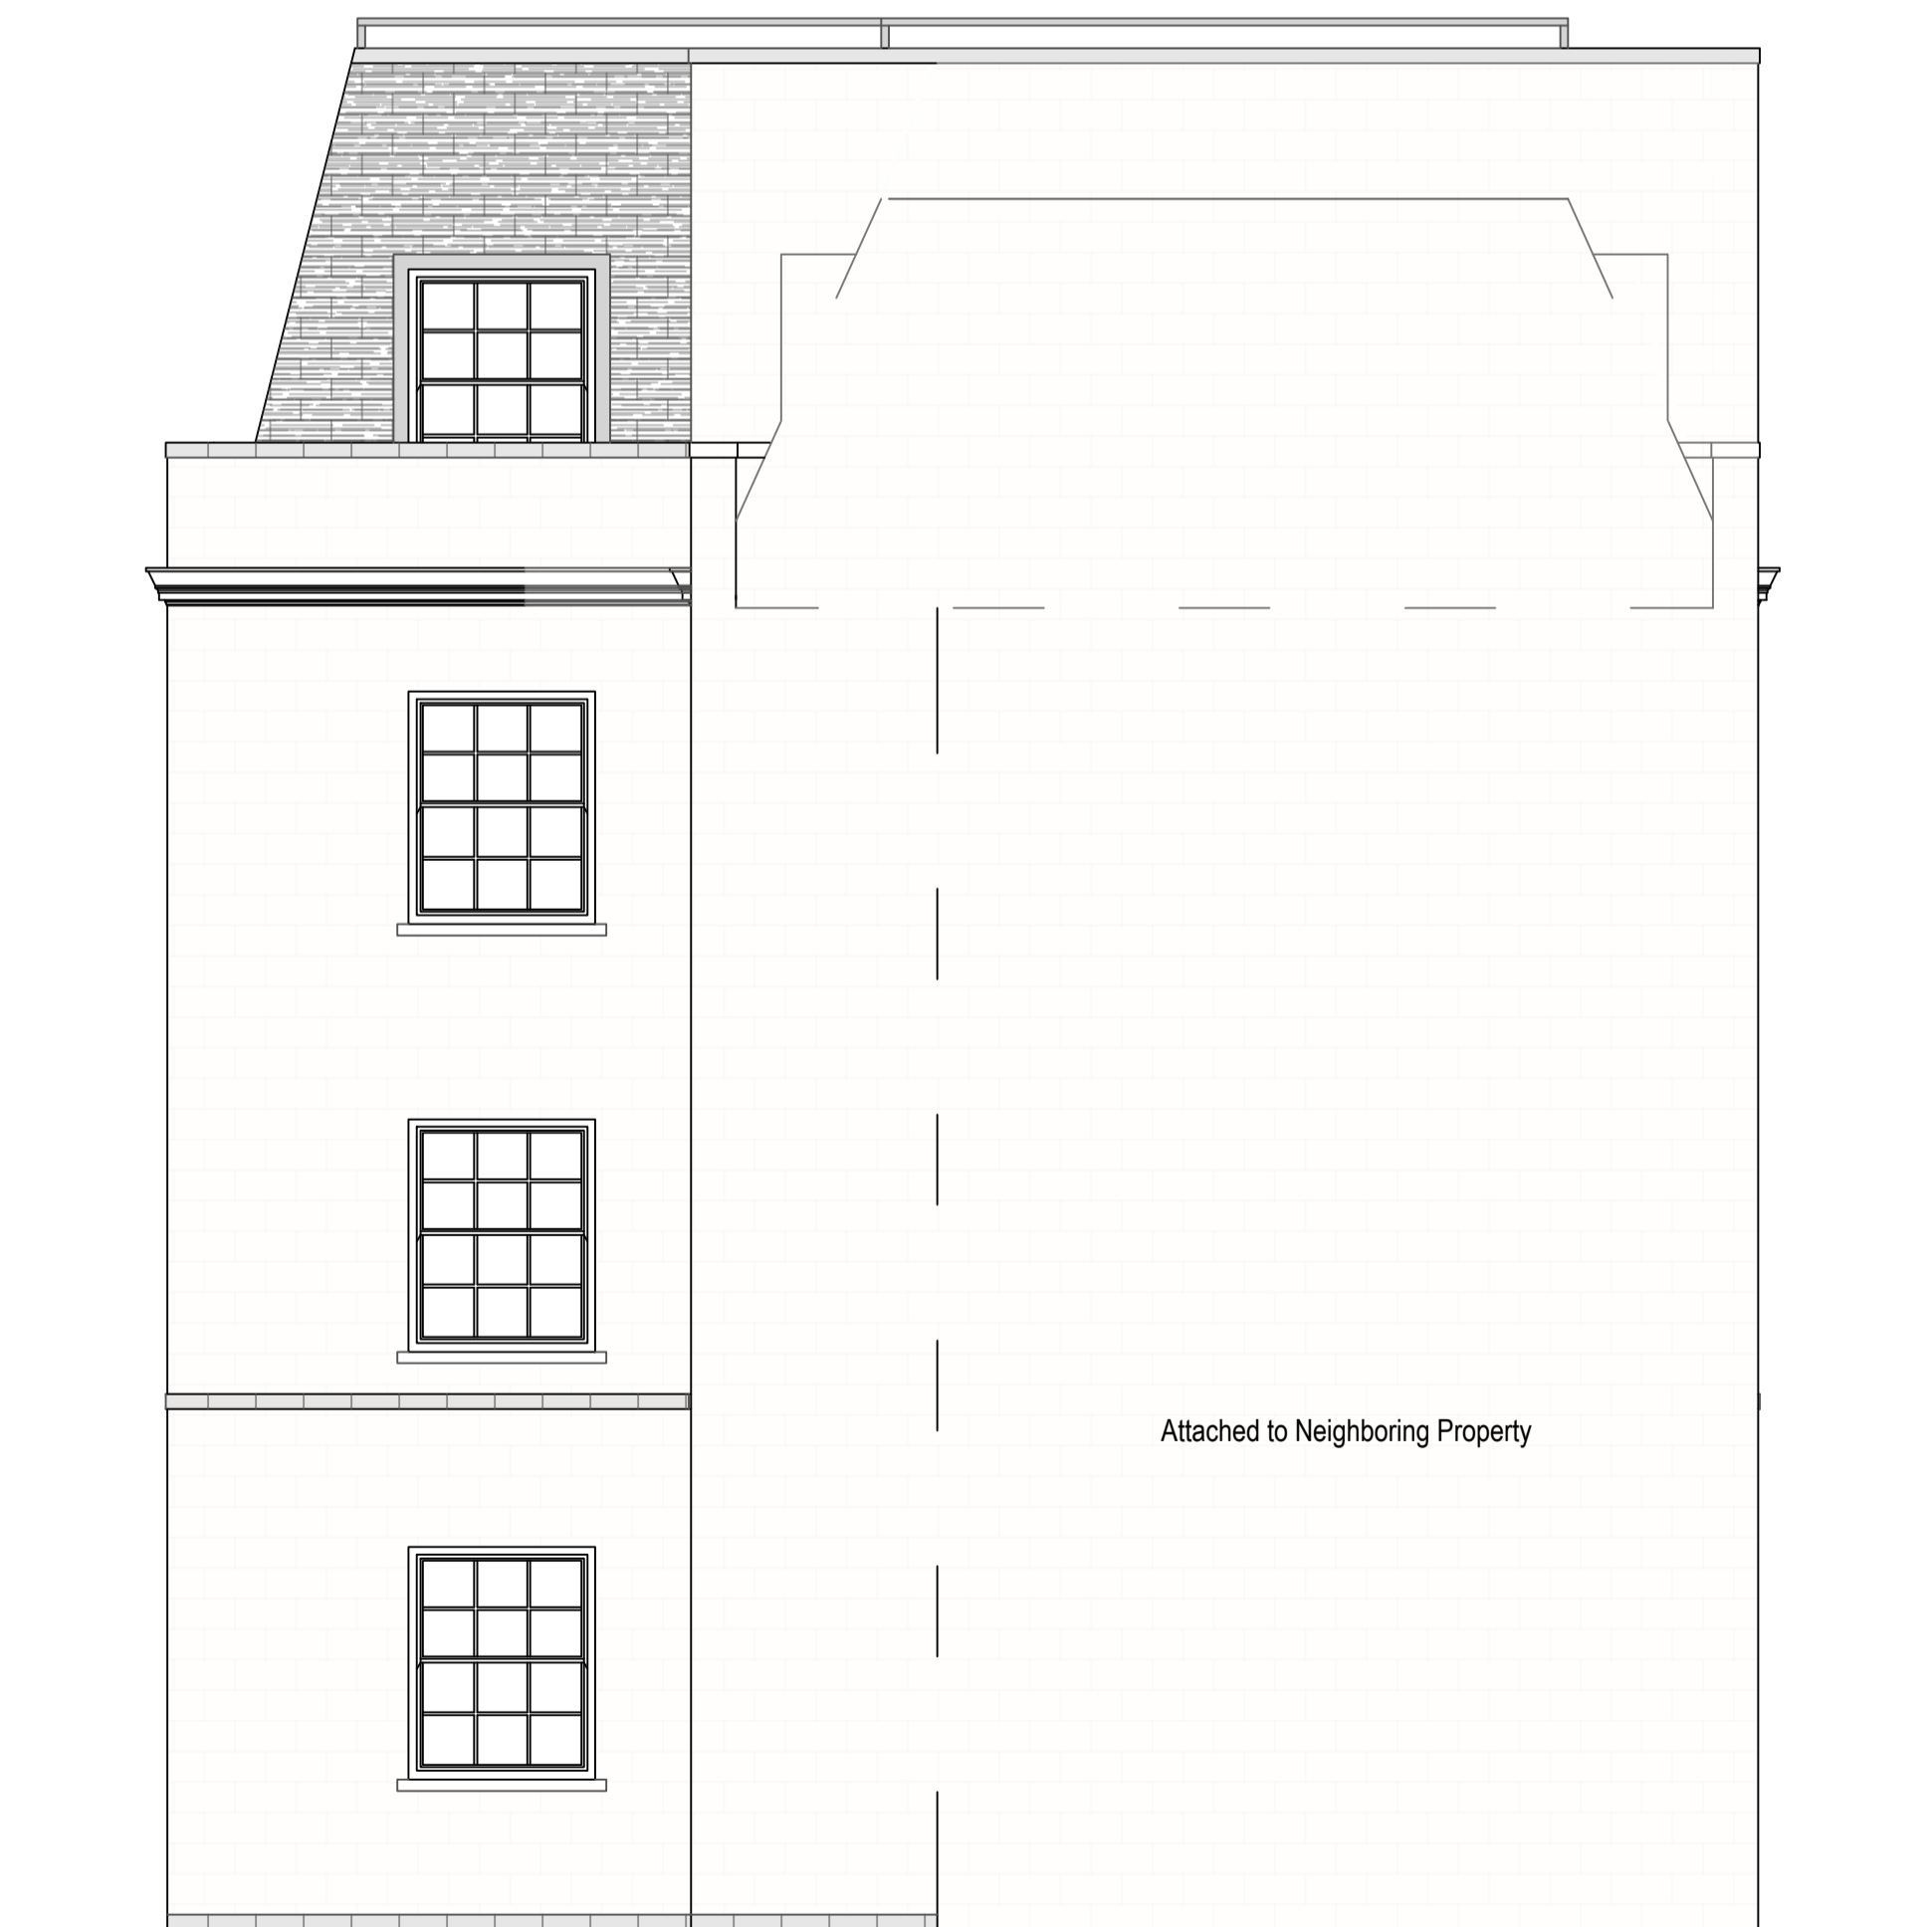


FRONT ELEVATION

Attached to Neighboring Property

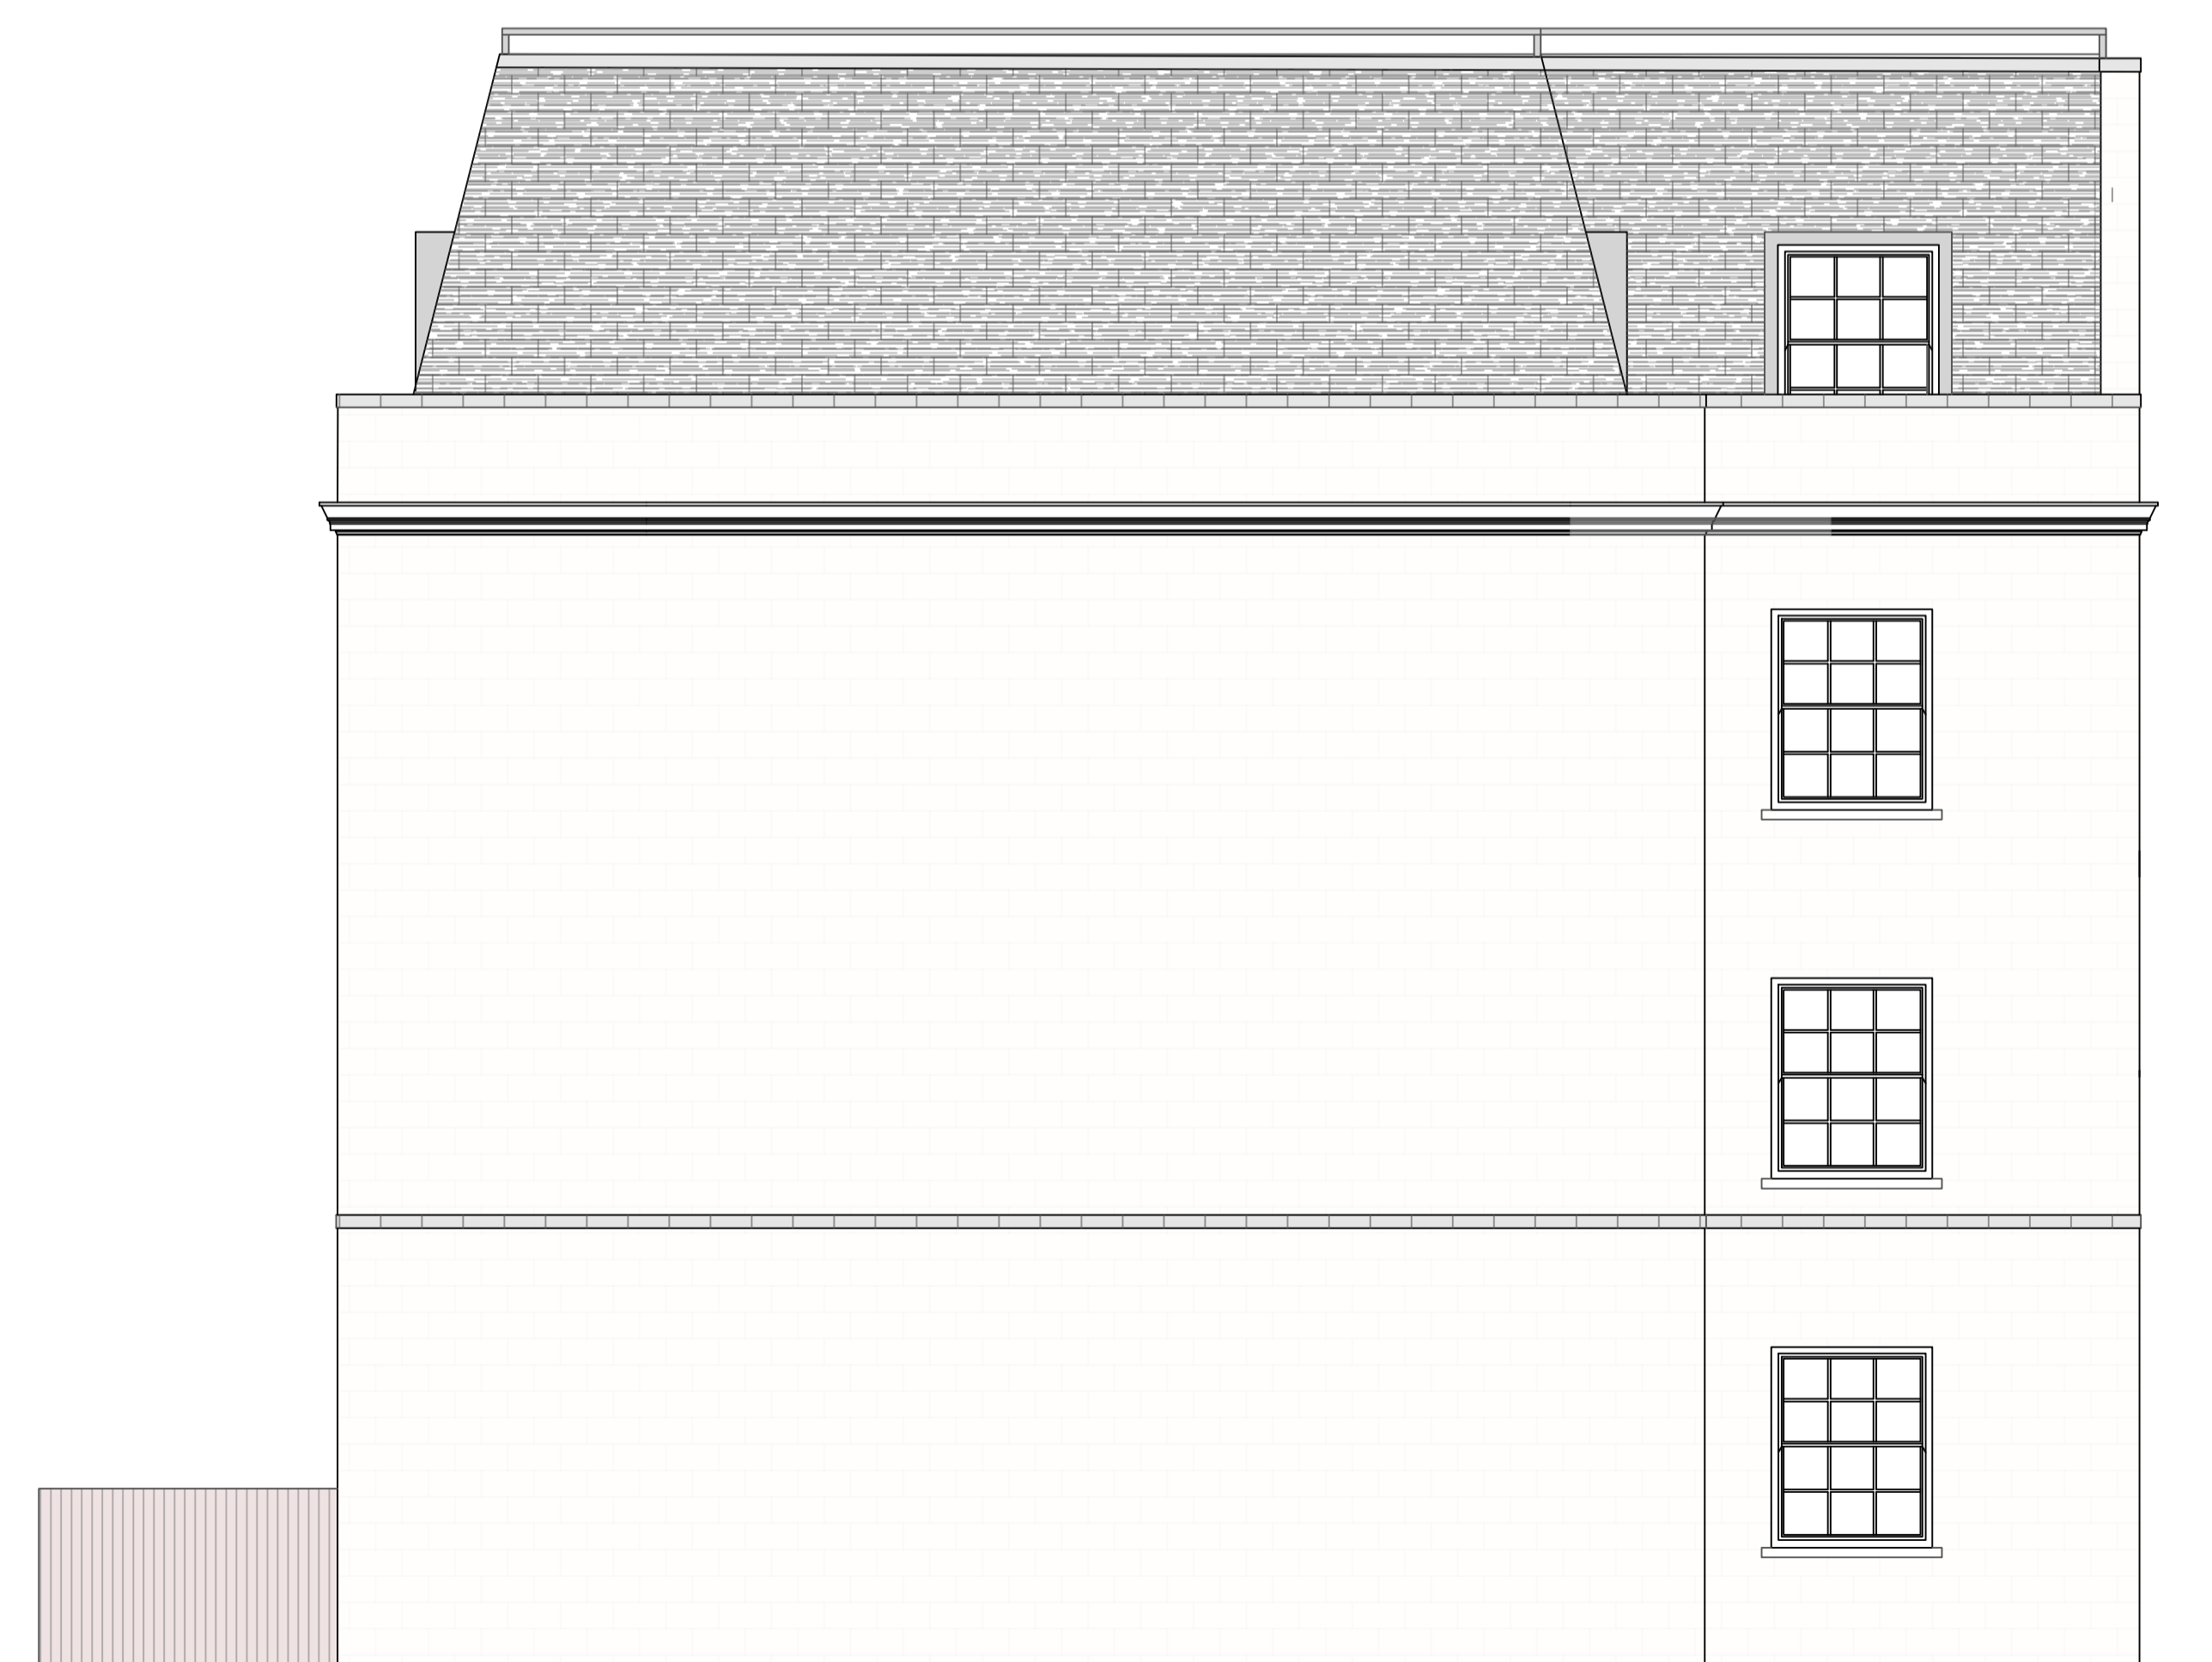

REAR ELEVATION

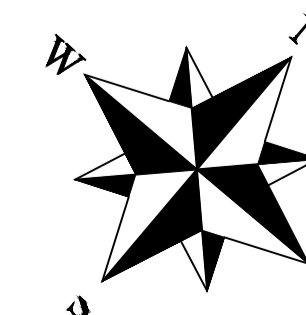

**Proposed Elevations - Scale 1:50 @ A1**