


PROPOSED ELEVATION A-A 1:100

sign 1a

Sign 1a - BROWNS LETTERS
01no Built up Halo LED illuminated individual letters finished brass,
with opal acrylic back faces. Letters secured to substrate with stand off fixings to suit.
Buzz bar rail required to carry suitable feed. Illumination not to exceed 300cd approx.
Size: 3000 x 440mm approx. 3280mm to the bottom of the sign from GF FFL
Scale: 1:10

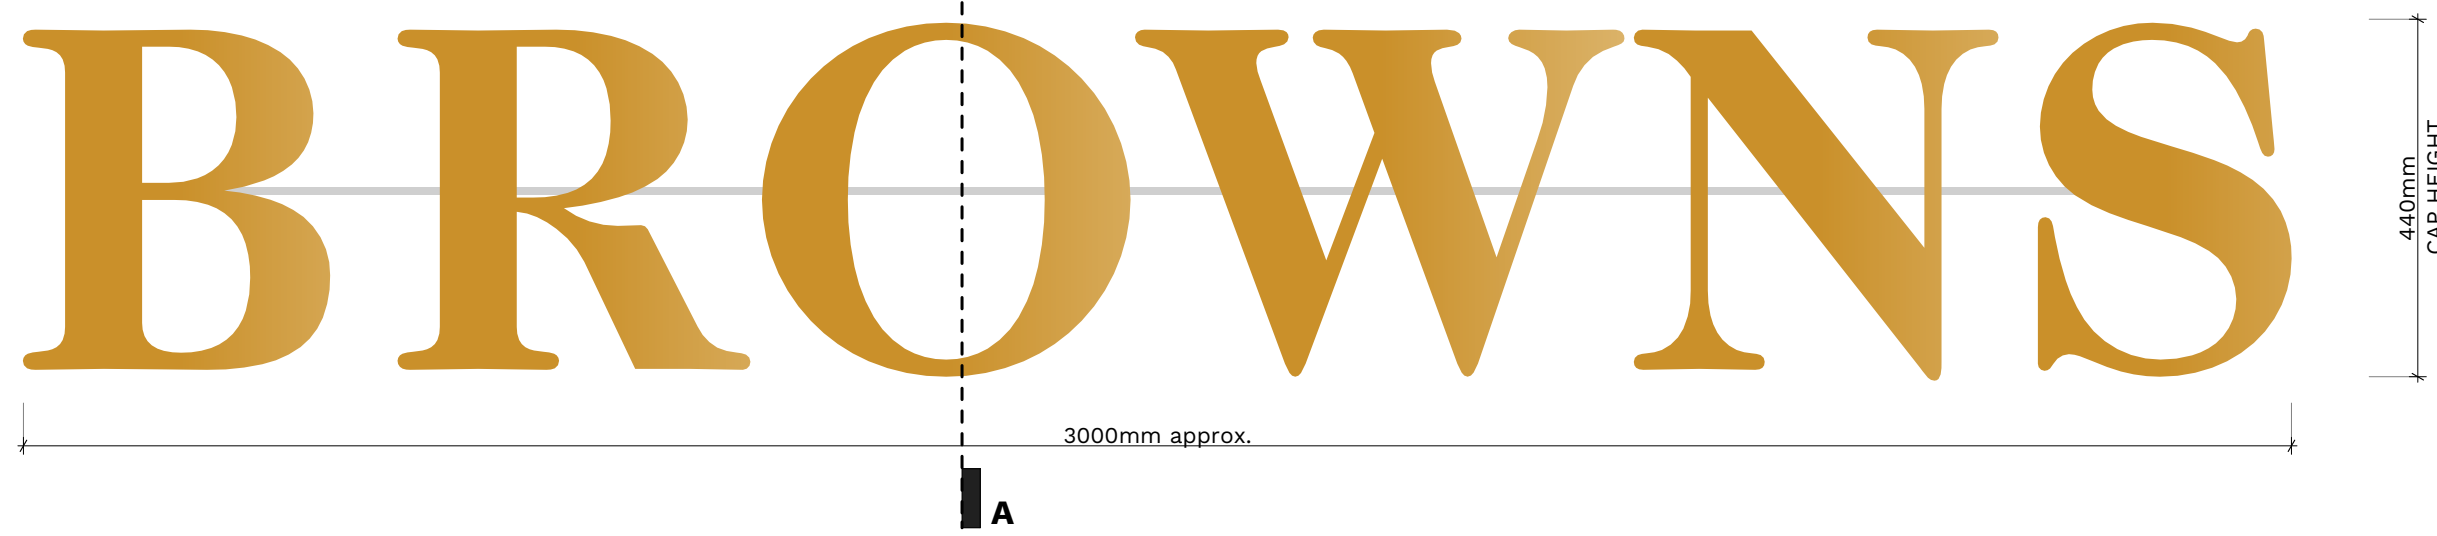

Sign 1a & 1b
SECTION A-A


- LED illumination
- 10mm 030 acrylic back tray
- Brass letter
- 25mm Stand off spacers suitable for M5 road fixings



PROPOSED ELEVATION A-A


sign 3

Sign 3 - SUSPENDED BROWNS LETTERS
01set Internally illuminated built up letters manufactured from 5mm opal acrylic faces
with 50mm returns finished brass. Letters secured to runner bars finished to match surrounding substrate.
Runner bars to be fixed to either side of aperture. Fixed internally above entrance doorways.
Illumination not to exceed 300cd approx.
Size: 1500mm x 233mm CAP HEIGHT
Scale: 1:10

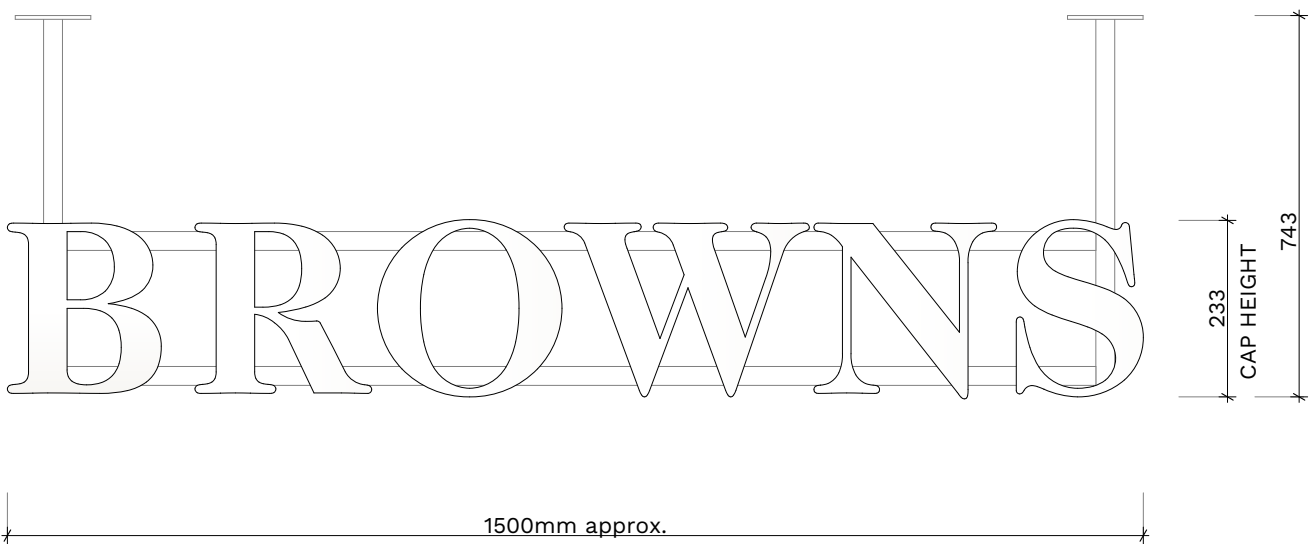

sign 2

Sign 2 - MENU CASE A3
01no Battery operated wall mounted
brass menu case
to suit an A3 menu, with self coloured
black vinyl 'BROWNS' header
Size: To suit A3 approx 490 x 370mm
Illumination not to exceed 300cd
approx.
Scale: 1:10
265mm approx to underside

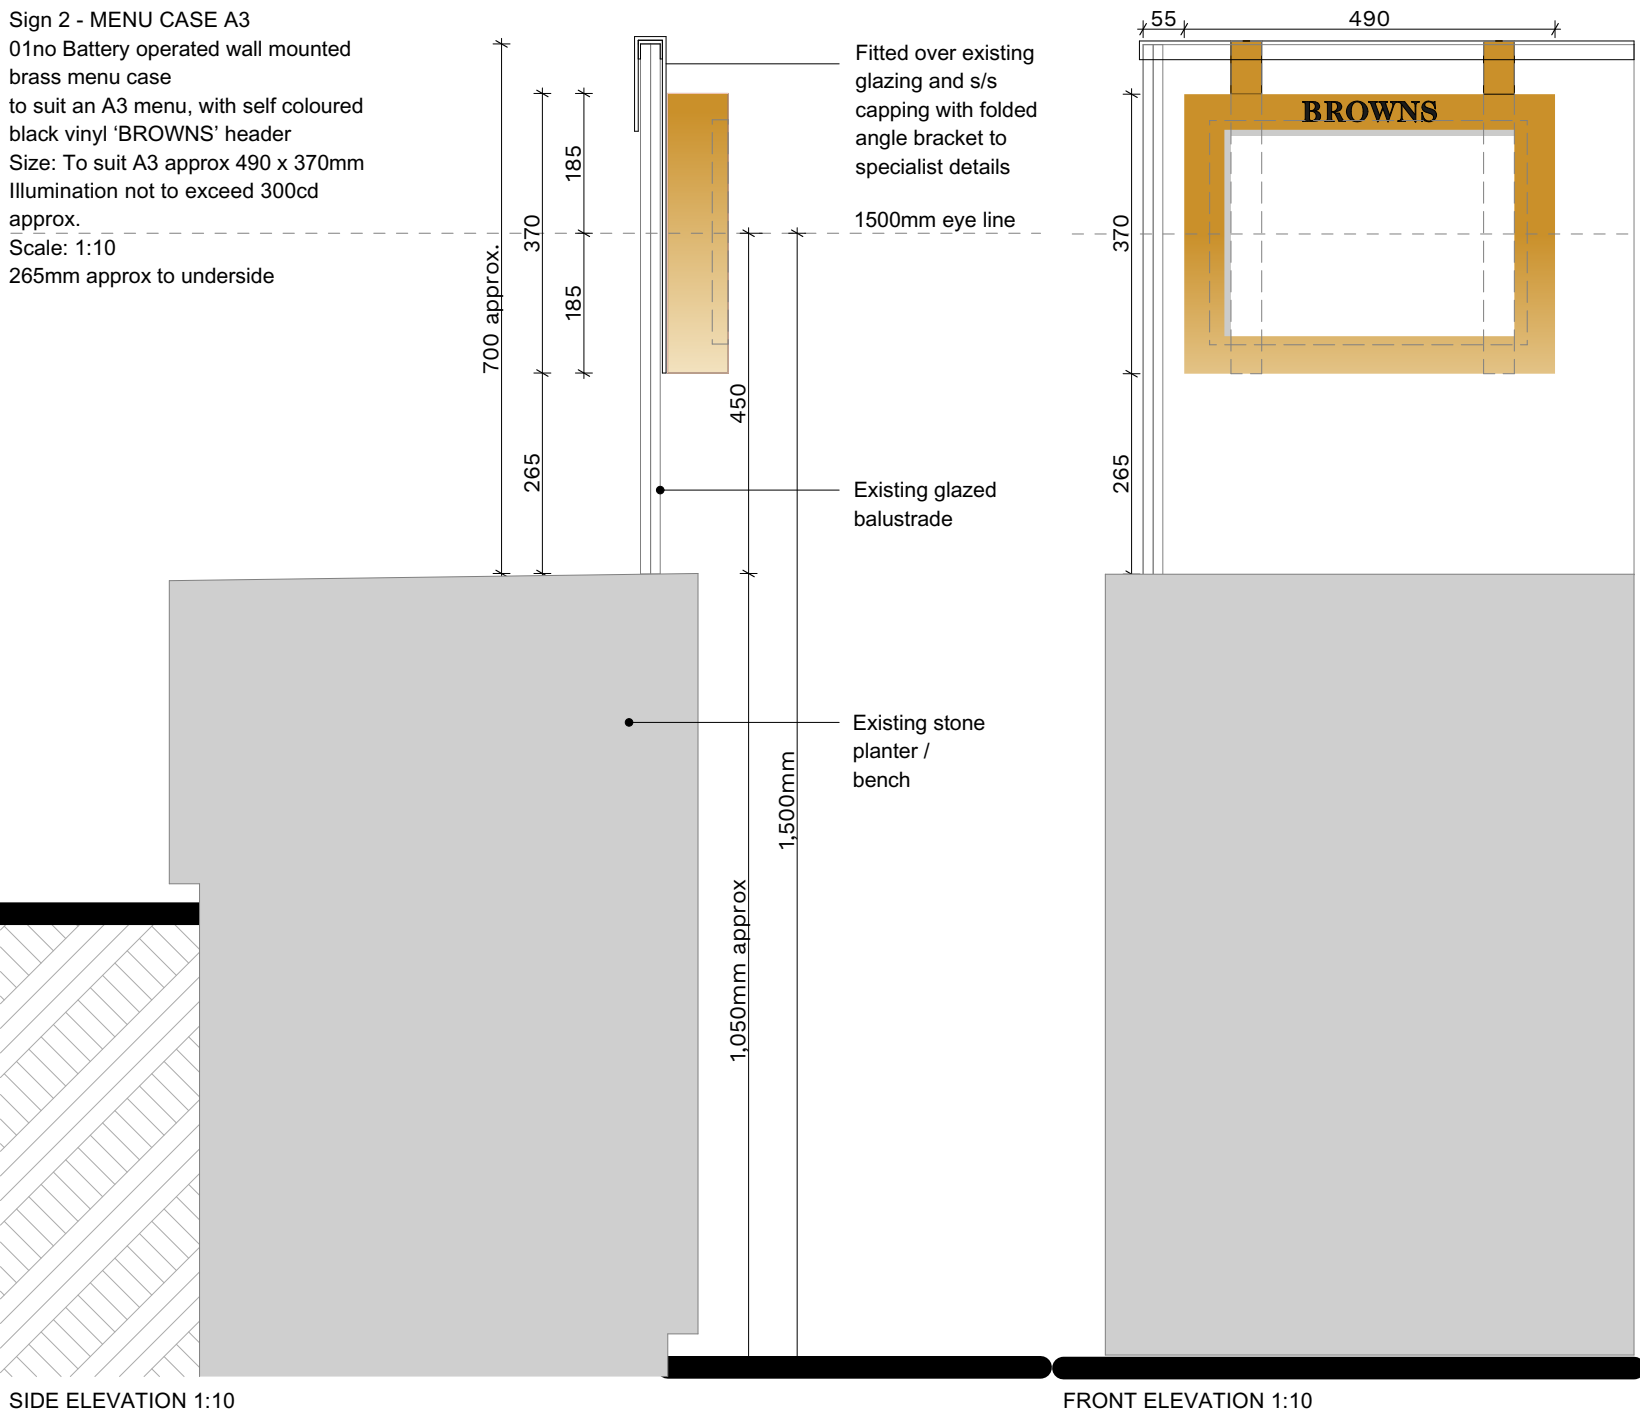


SIDE ELEVATION 1:10

FRONT ELEVATION 1:10



sign 4a & 4b

Sign 4a & 4b - MANIFESTATION GRAPHICS
02no Plotcut gold vinyl graphics, reverse applied to glazing.
Size: 500 x 271mm O/A
Scale: 1:10
1525mm to underside

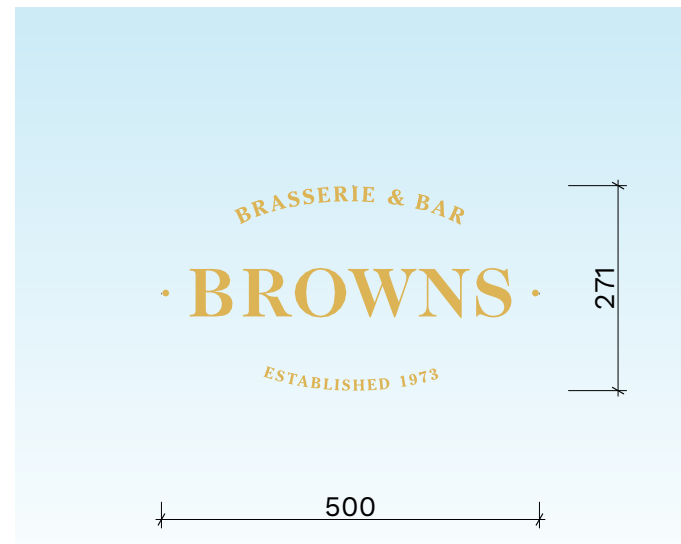

sign 5

Sign 5 (both sides)
Vinyl letters applied to both
faces of existing totem
directional sign. in a size,
colour and font to match and
replace existing
'BROWNS BRASSERIE & BAR'

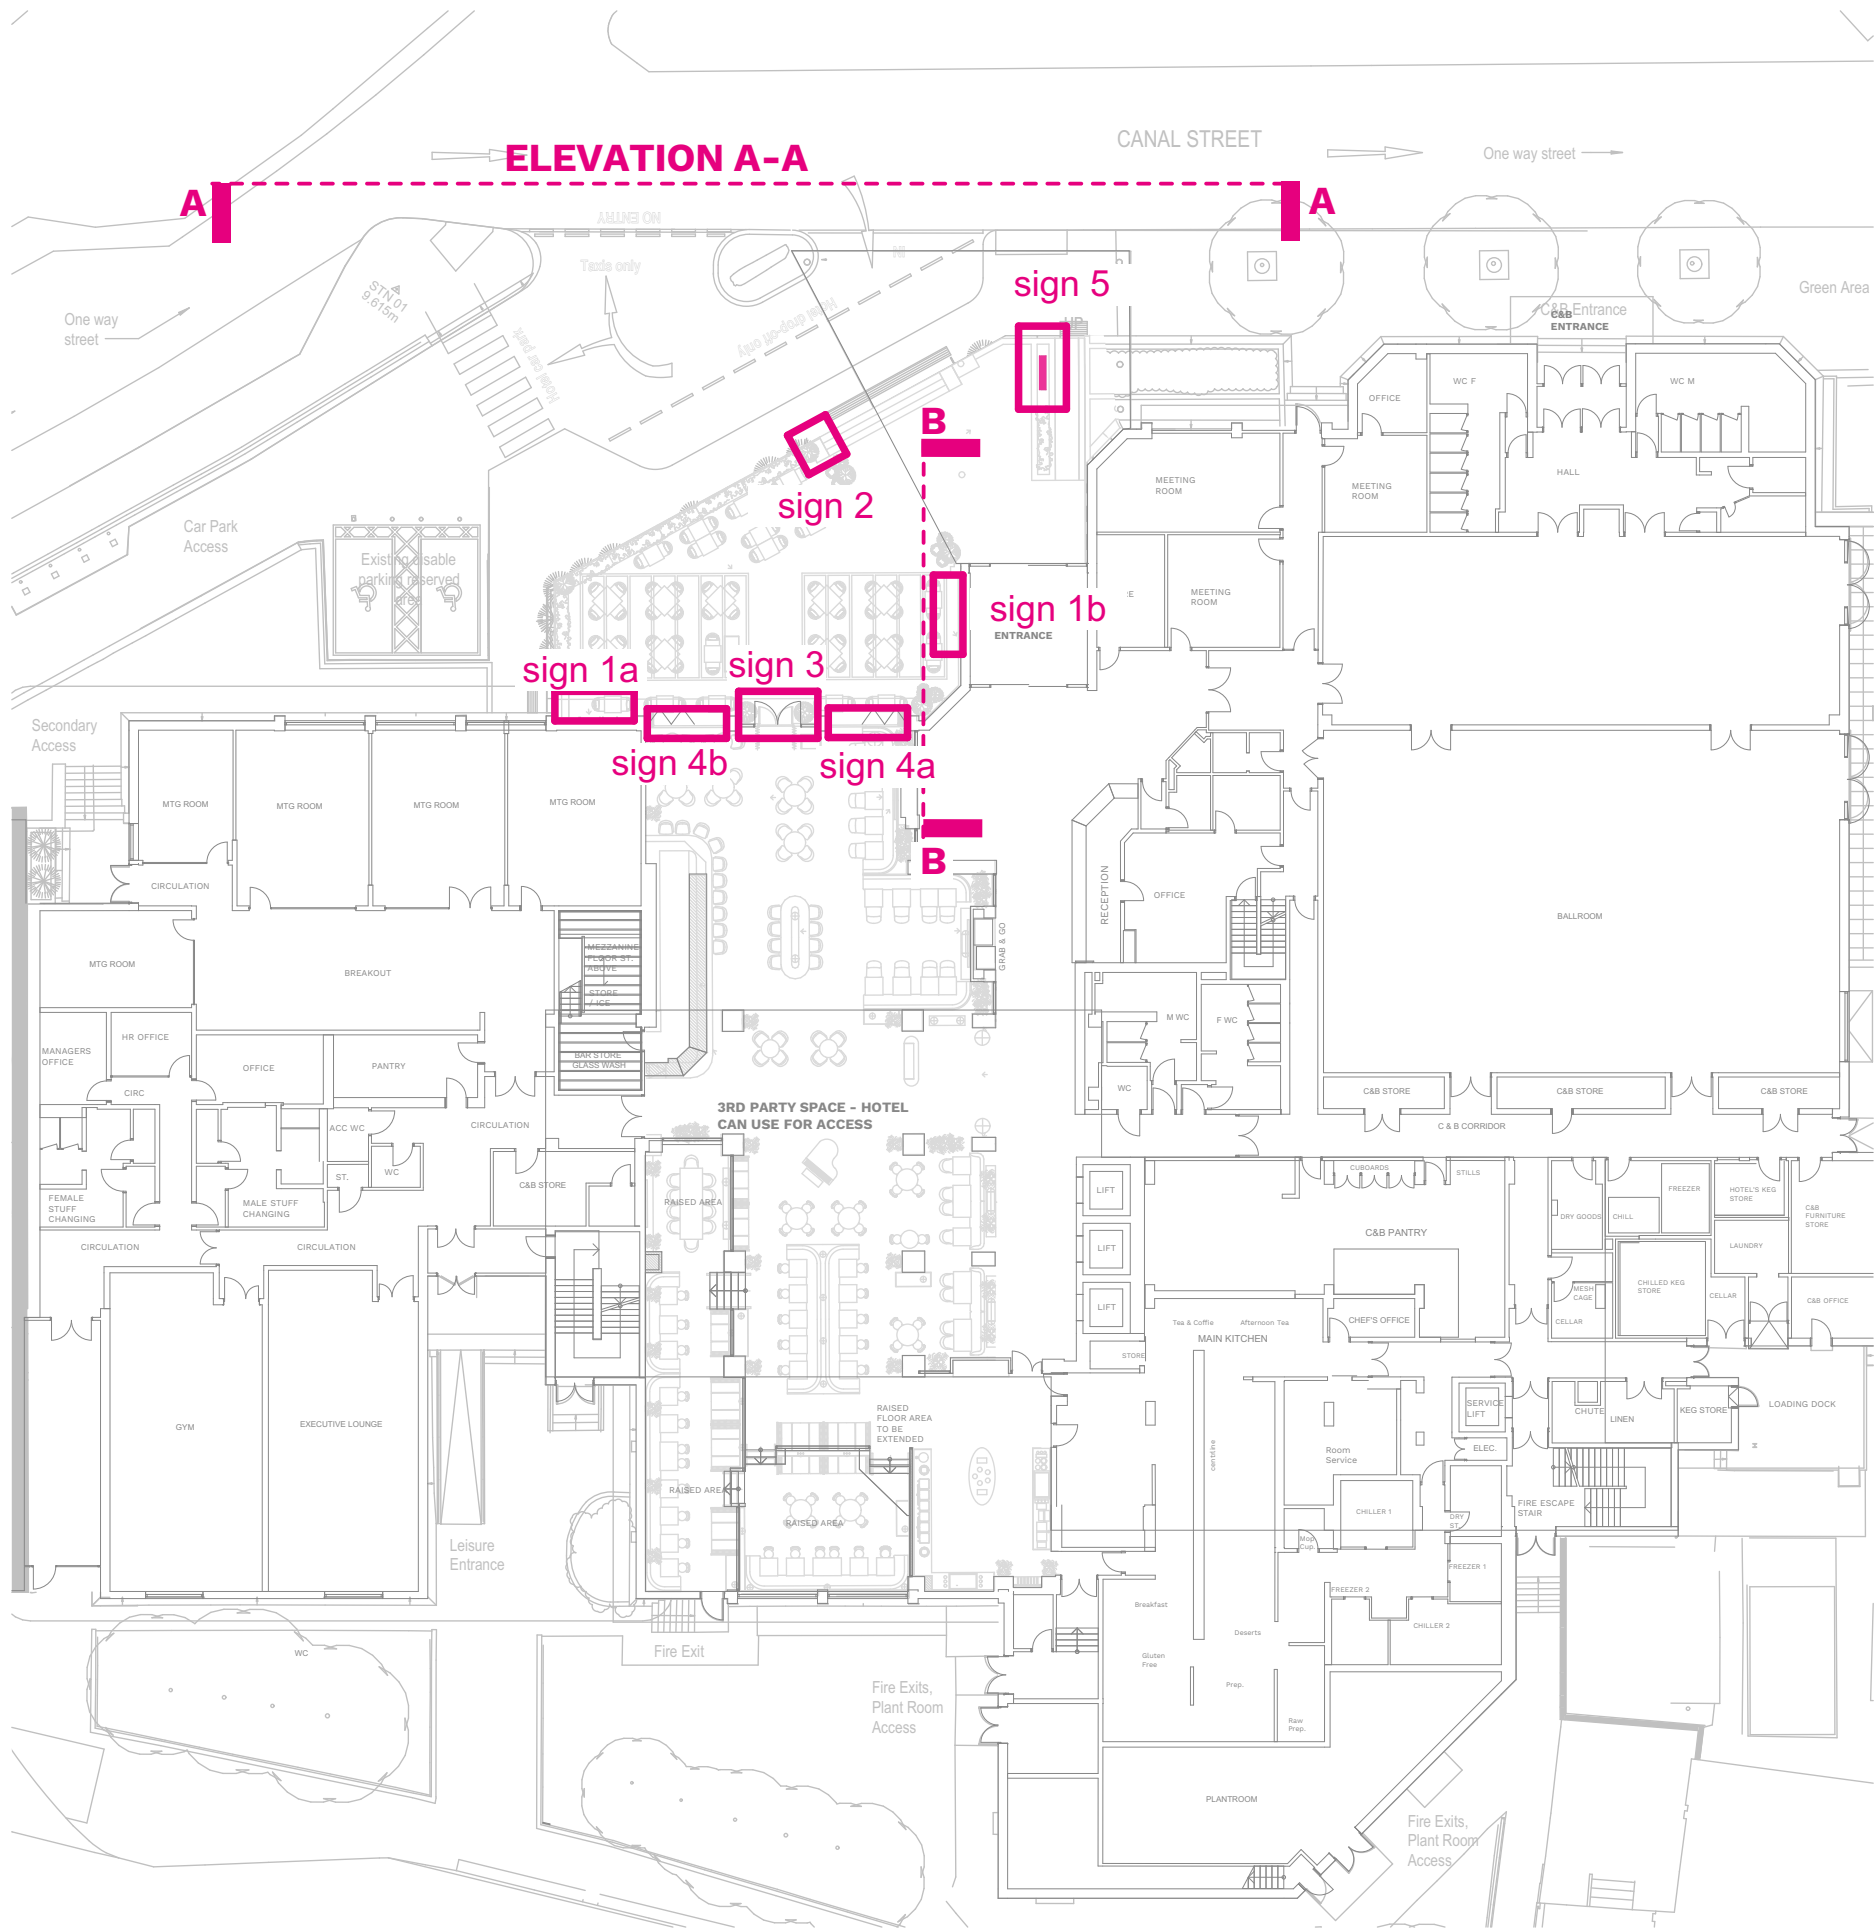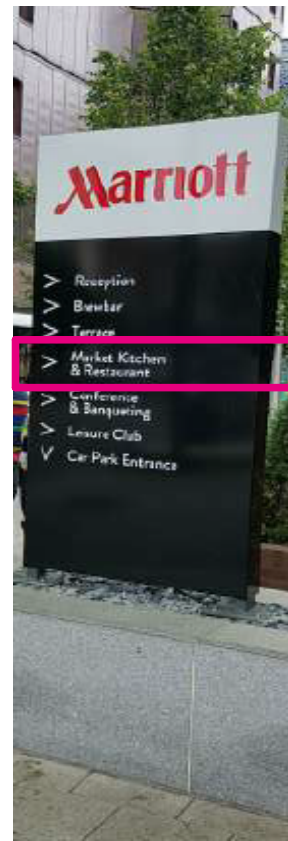

KEY PLAN

KEY

- EXISTING
- PROPOSED

Notes

Check all dimensions on site. Do not scale from this drawing
Report any discrepancies and omissions to HLM Architects
This Drawing is Copyright ©

P03	UPDATED IN LINE WITH CLIENT COMMENTS	29/04/23	MC	ME
P02	UPDATED IN LINE WITH CLIENT COMMENTS	13/04/23	MC	ME
P01	PRELIMINARY ISSUE FOR COMMENT	25/03/23	MC	ME
Rev	Description	Date	By	Chk

Revisions	Suitability
Project	S2 INFORMATION

Marriott Cardiff Restaurant

Client

Project Eagle

Title

PROPOSED SIGNAGE ELEVATIONS AND DETAILS SHEET 1

Drawing No.	Revision
MCR-HLM-00-ZZ-DR-A-40603	P03

Scale @ A1	Drawn
As Drawing	MC
Date	Checked
24/03/2022	HLM



© HLMArchitects
2nd Floor
Ailsa Court
121 West Regent Street
Glasgow G2 2SD

www.hlmarchitects.com
T. +44 (0) 141 226 8320
F. +44 (0) 141 226 8350
glasgow@hlmarchitects.com