


PROPOSED SIDE ELEVATION

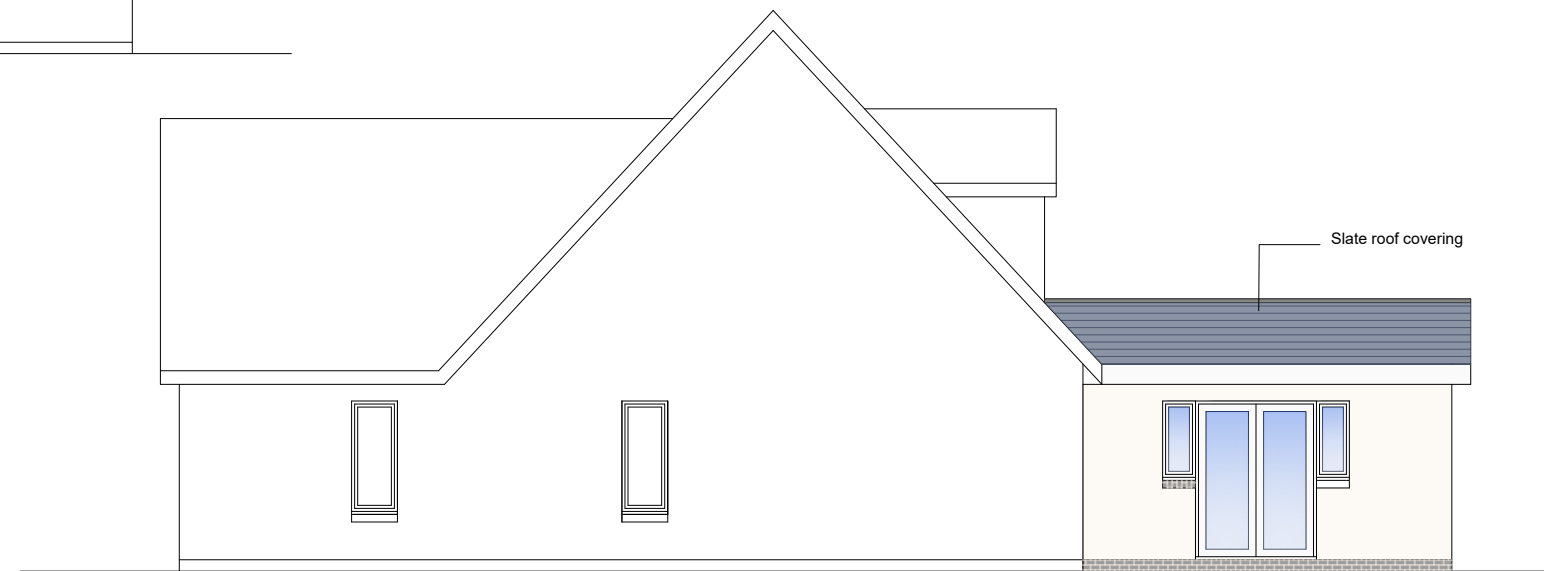

PROPOSED SIDE ELEVATION



PROPOSED FRONT ELEVATION

k.j.loyd AADip. RIBA
 CHARTERED ARCHITECT

49 Coed Y Pia, LLanbradach
 Caerphilly, CF83 3PT

PROJECT
 PROPOSED EXTENSION
 SUNVILLE BUNGALOW BUNGALOW
 HIGH STREET
 BLACKWOOD NP12 1AN

SCALE 1:100 @ A3 DATE APRIL 2022
 DRAWN KL DRG. NO. 01

DRAWING PROPOSED ELEVATIONS

THIS DRAWING IS COPYRIGHT