



EXISTING SIDE ELEVATION

EXISTING SIDE ELEVATION

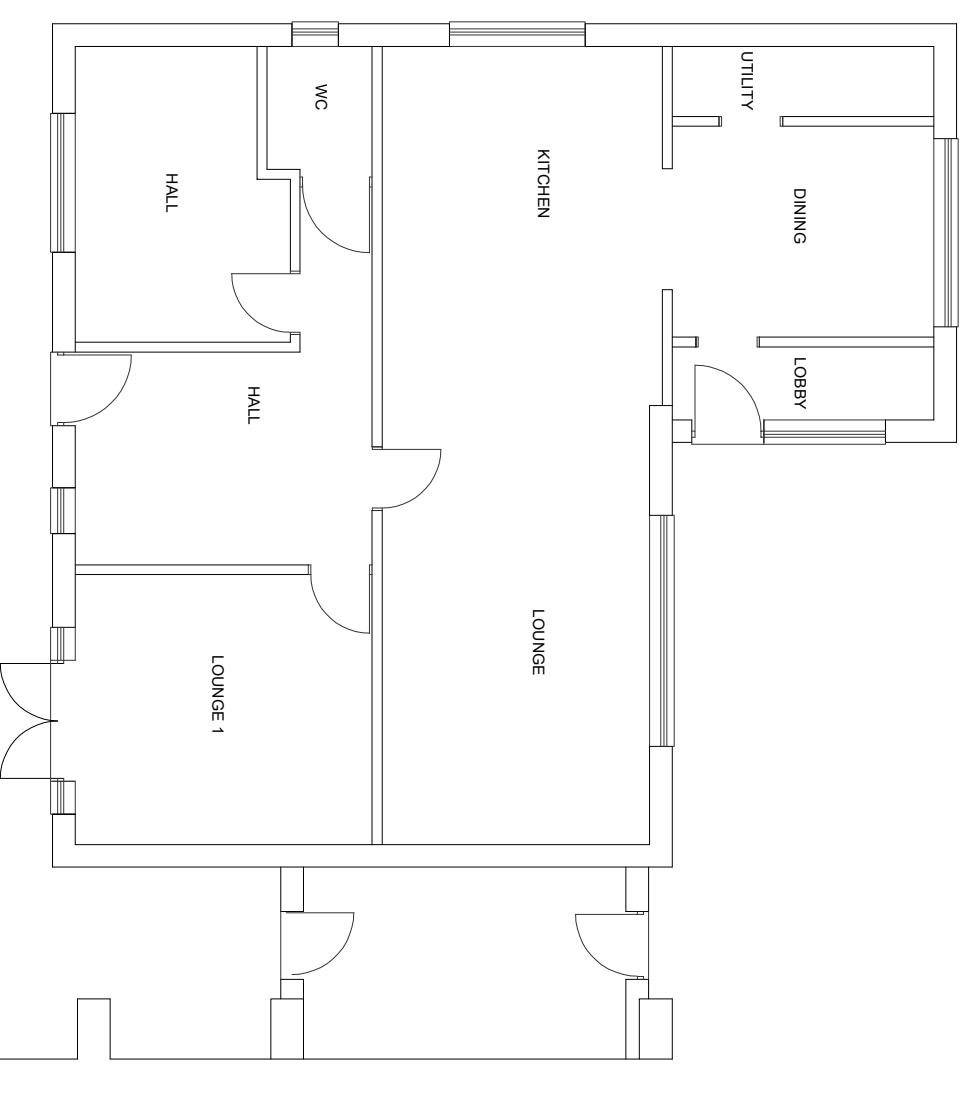

EXISTING GROUND FLOOR PLAN

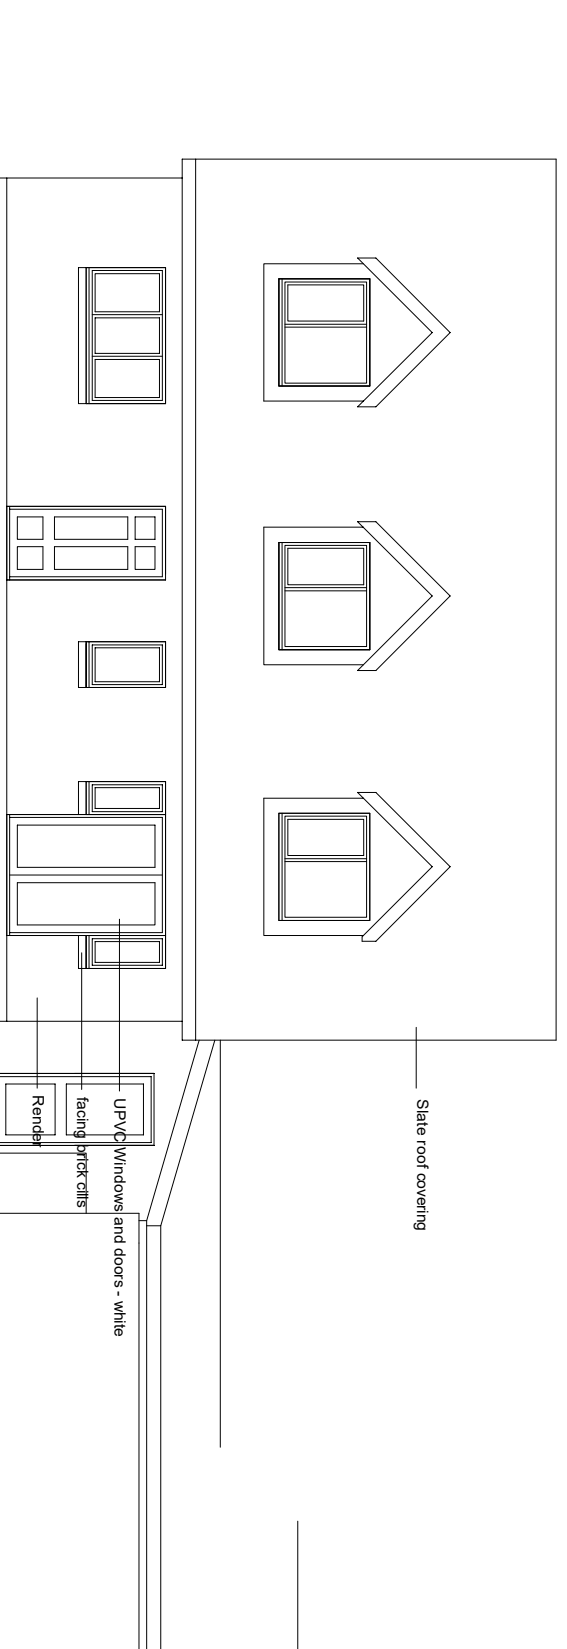

Slate roof covering

UPVC Windows and doors - white

facing brick cills

Render

EXISTING FRONT ELEVATION

**k.j.lloyd**  
AADIIP, RIBA  
CHARTERED ARCHITECT

49 Coed Y Pia, Llanbradach  
Caerphilly, CF83 3PT

PROJECT  
PROPOSED EXTENSION  
SUNVILLE BUNGALOW BUNGALOW  
HIGH STREET  
BLACKWOOD NP12 1AN

SCALE 1:100 @ A3  
DATE APRIL 2022  
DRAWMN KL  
DRG. NO. 01

DRAWING EXISTING PLAN AND ELEVATIONS

THIS DRAWING IS COPYRIGHT