



EXISTING FLOOR PLAN
Scale 1:100

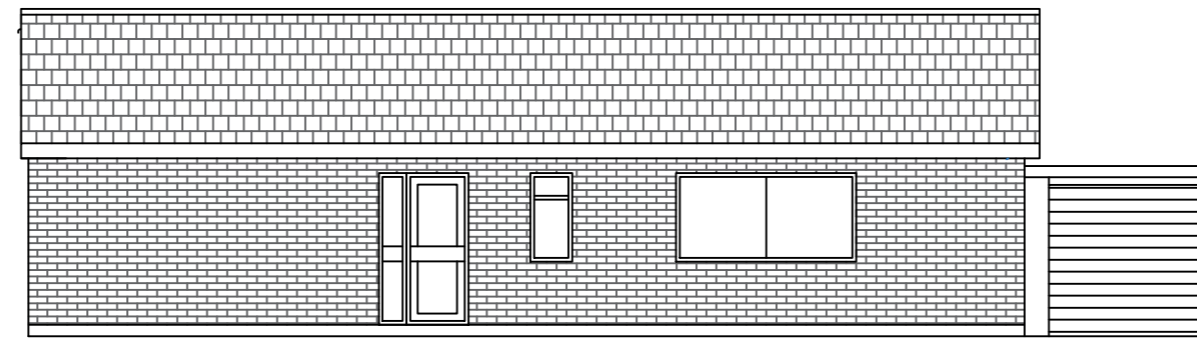


EXISTING NORTH ELEVATION
Scale 1:100

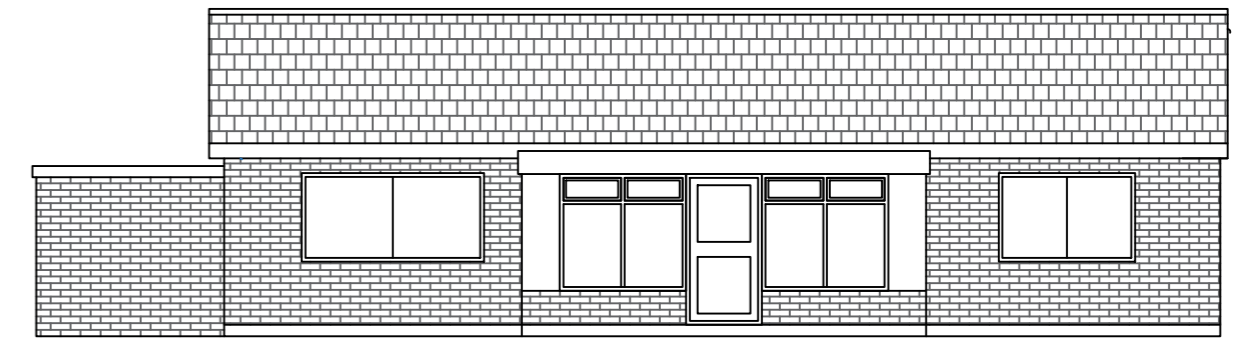


EXISTING SOUTH ELEVATION
Scale 1:100




EXISTING EAST ELEVATION
Scale 1:100

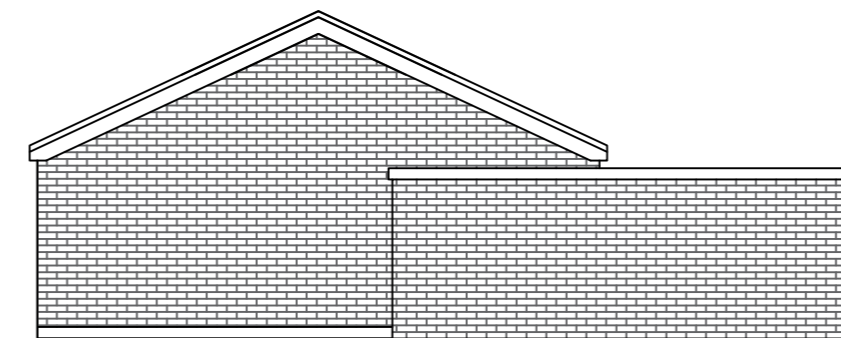


EXISTING WEST ELEVATION
Scale 1:100

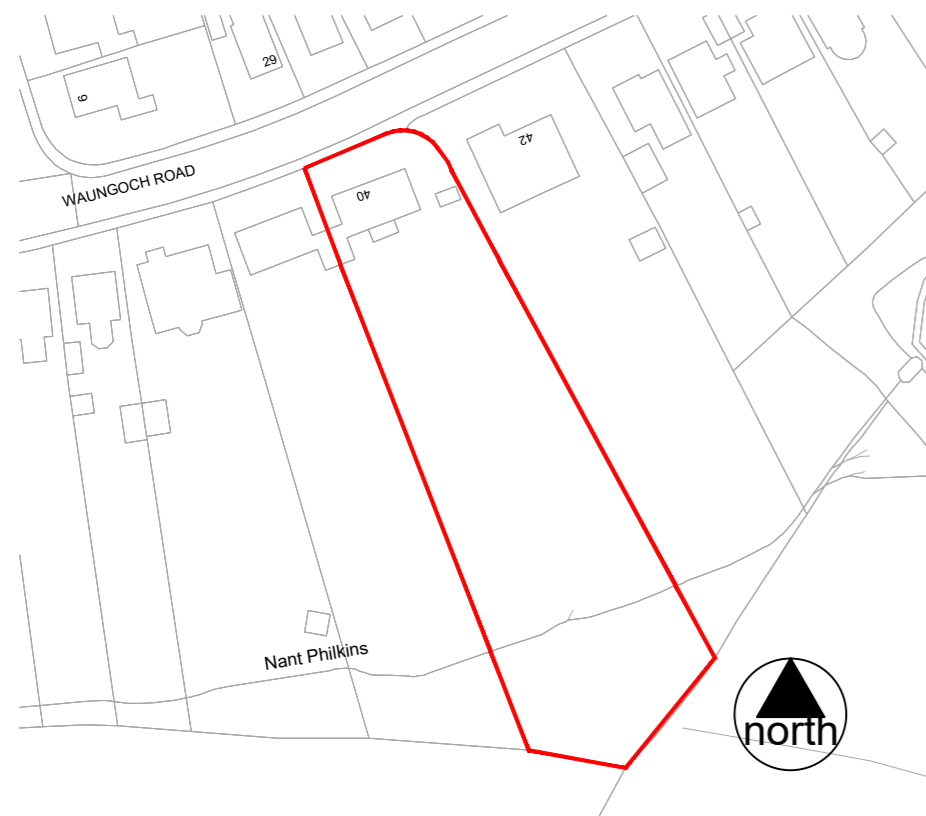

SITE LOCATION PLAN
Scale 1:1250

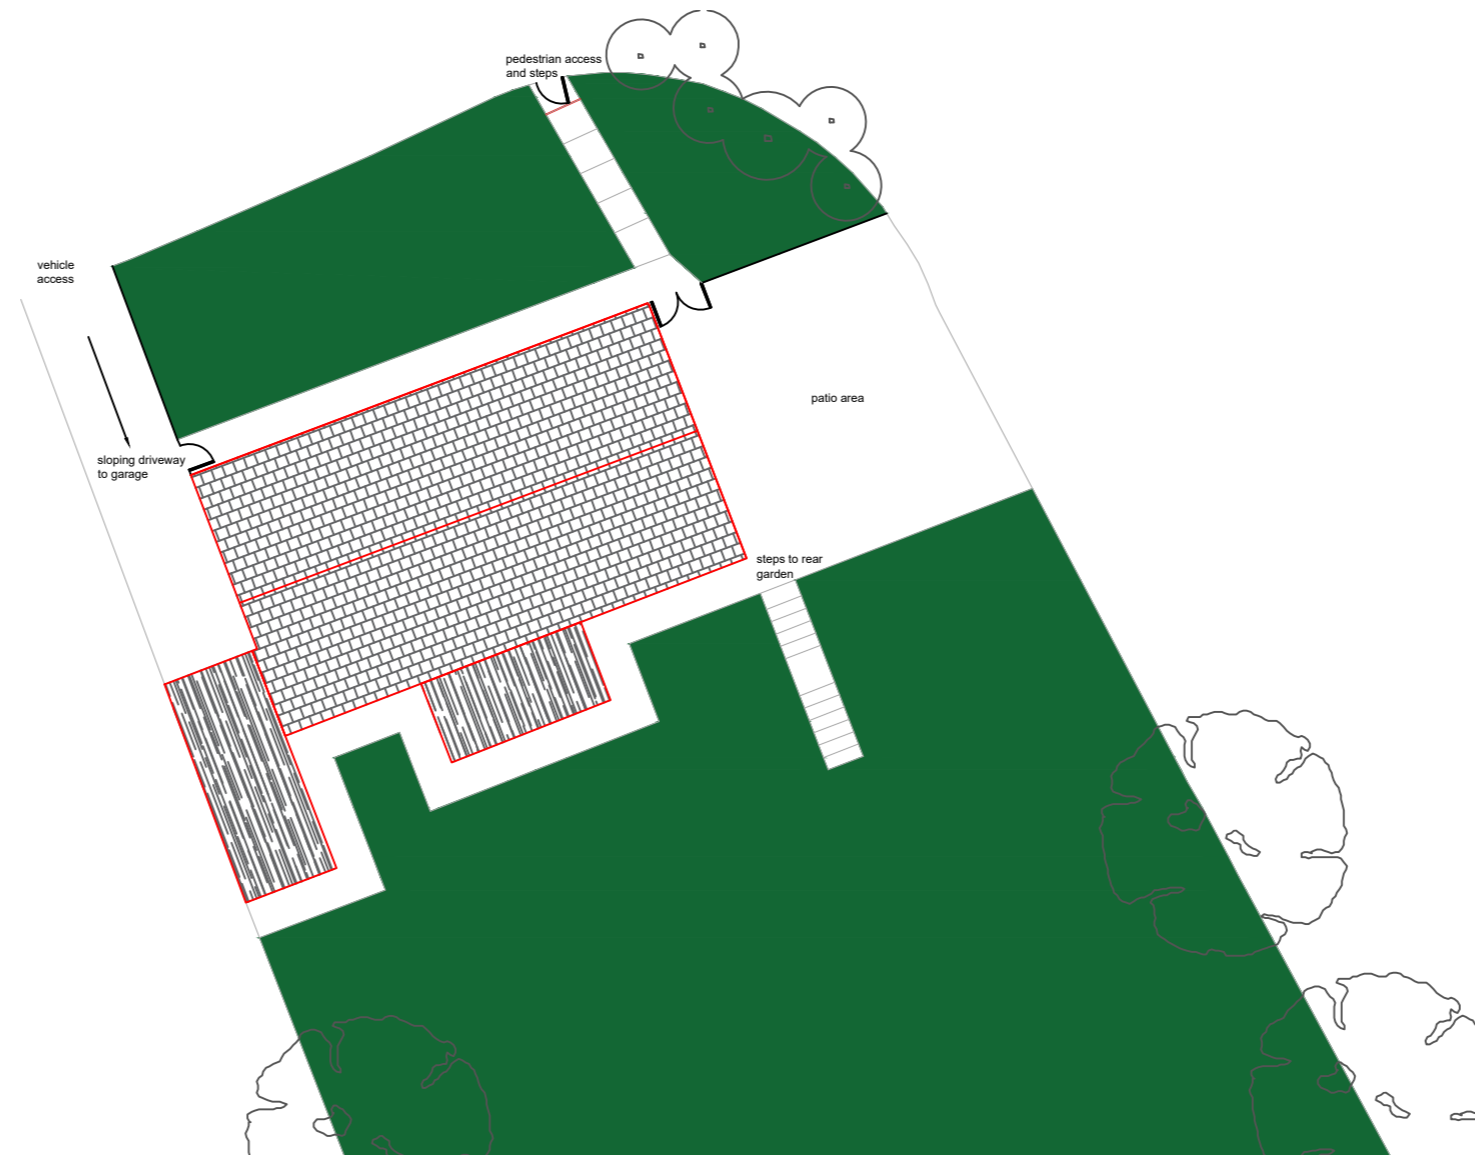

EXISTING SITE PLAN - PARTIAL
Scale 1:200

| | | | |
|--|------------|--------|-------------|
| date: | rev: | name: | note: |
|  Williams Architectural Design New Builds - Extensions - Conversions | | | |
| status: PLANNING <i>not for construction use</i> | | | |
| property address: 40 Waungoch Road Oakdale BLACKWOOD | | | |
| drawing name: EXTENSION & INTERNAL ADAPTATIONS | | | |
| drawing name: EXISTING LAYOUTS INCLUDING SITE LOCATION PLAN | | | |
| drawn by: | KW | date: | October '21 |
| job number: | 1407-21 | scale: | @ A2 |
| drawing number: | AL-PA-01 A | | |
| do not scale this drawing | | | |