



**PROPOSED FLOOR PLAN**  
Scale 1:100

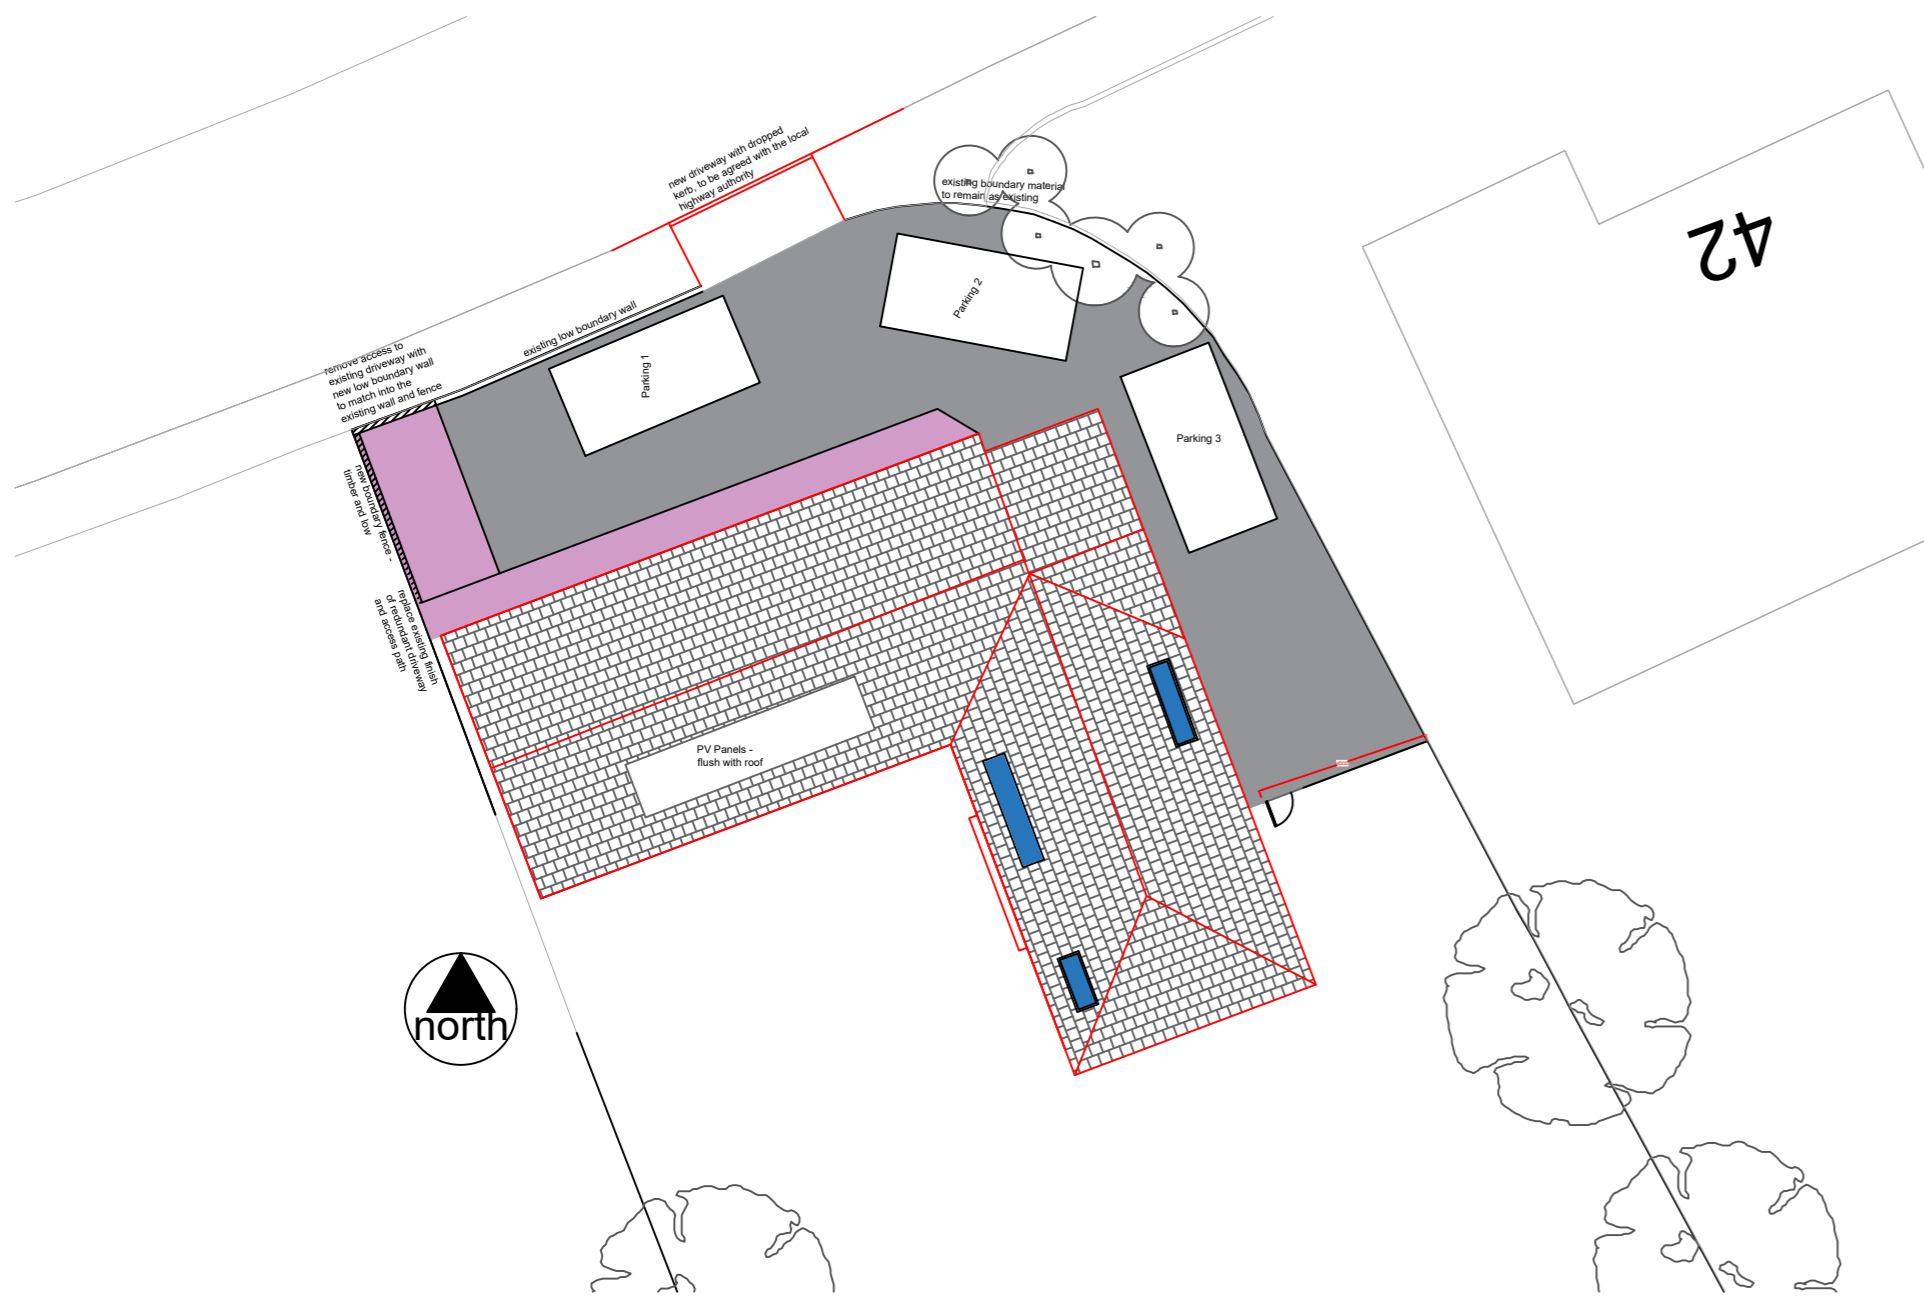


**PROPOSED SITE PLAN**  
Scale 1:200


- KEY:**
- GLAZING
  - OBSCURED GLAZING
  - RENDER
  - EXISTING WALLS
  - PROPOSED WALLS

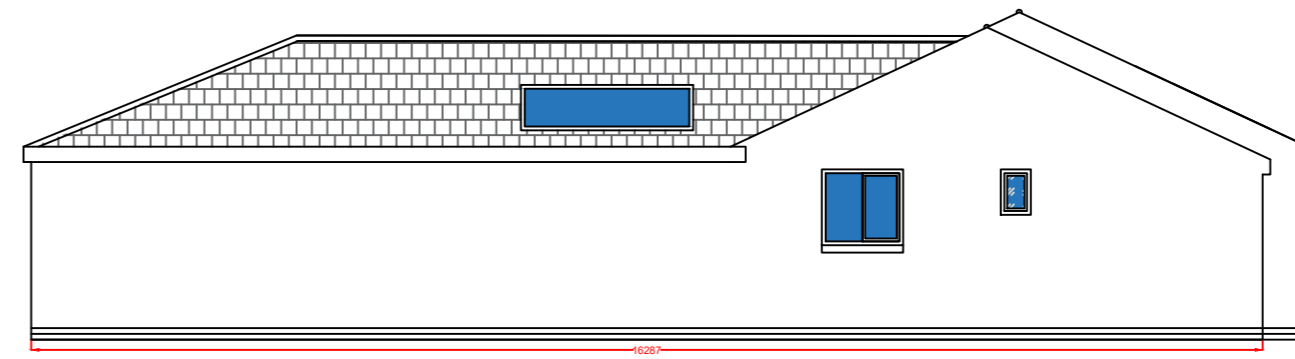


**PROPOSED EAST ELEVATION**  
Scale 1:100

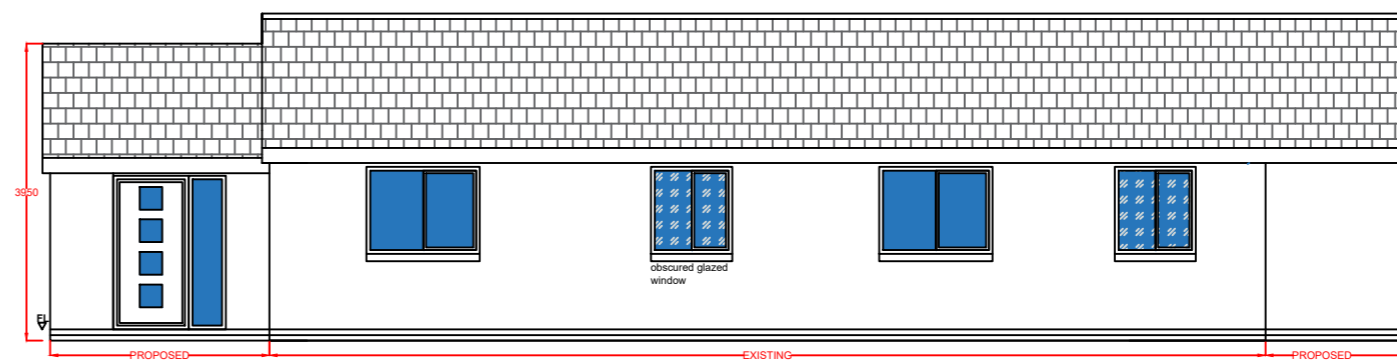

**PROPOSED NORTH ELEVATION**  
Scale 1:100

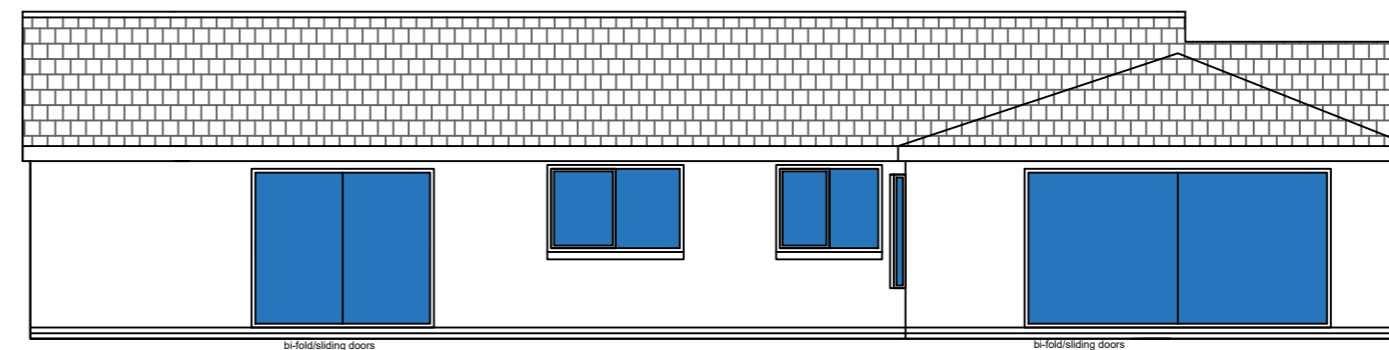

**PROPOSED SOUTH ELEVATION**  
Scale 1:100

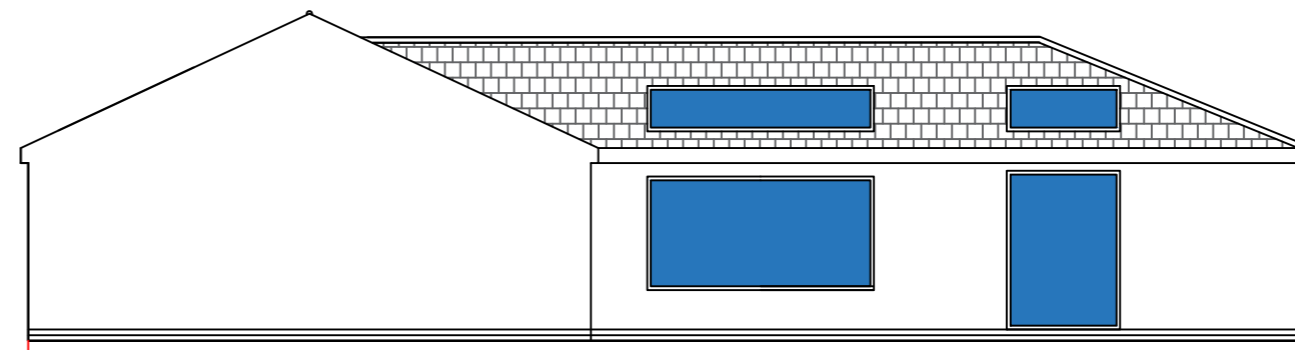

**PROPOSED WEST ELEVATION**  
Scale 1:100

date	rev	name	note



**PLANNING**  
not for construction use

property address:  
40 Waungoch Road  
Oakdale  
BLACKWOOD

EXTENSION & INTERNAL  
ADAPTATIONS

drawing name:  
PROPOSED LAYOUTS

drawn by: KW date: May '22

job number: 1407-21 scale: @ A2

drawing number:  
AL-PA-02

do not scale this drawing