



FIRST FLOOR PLAN AS EXISTING


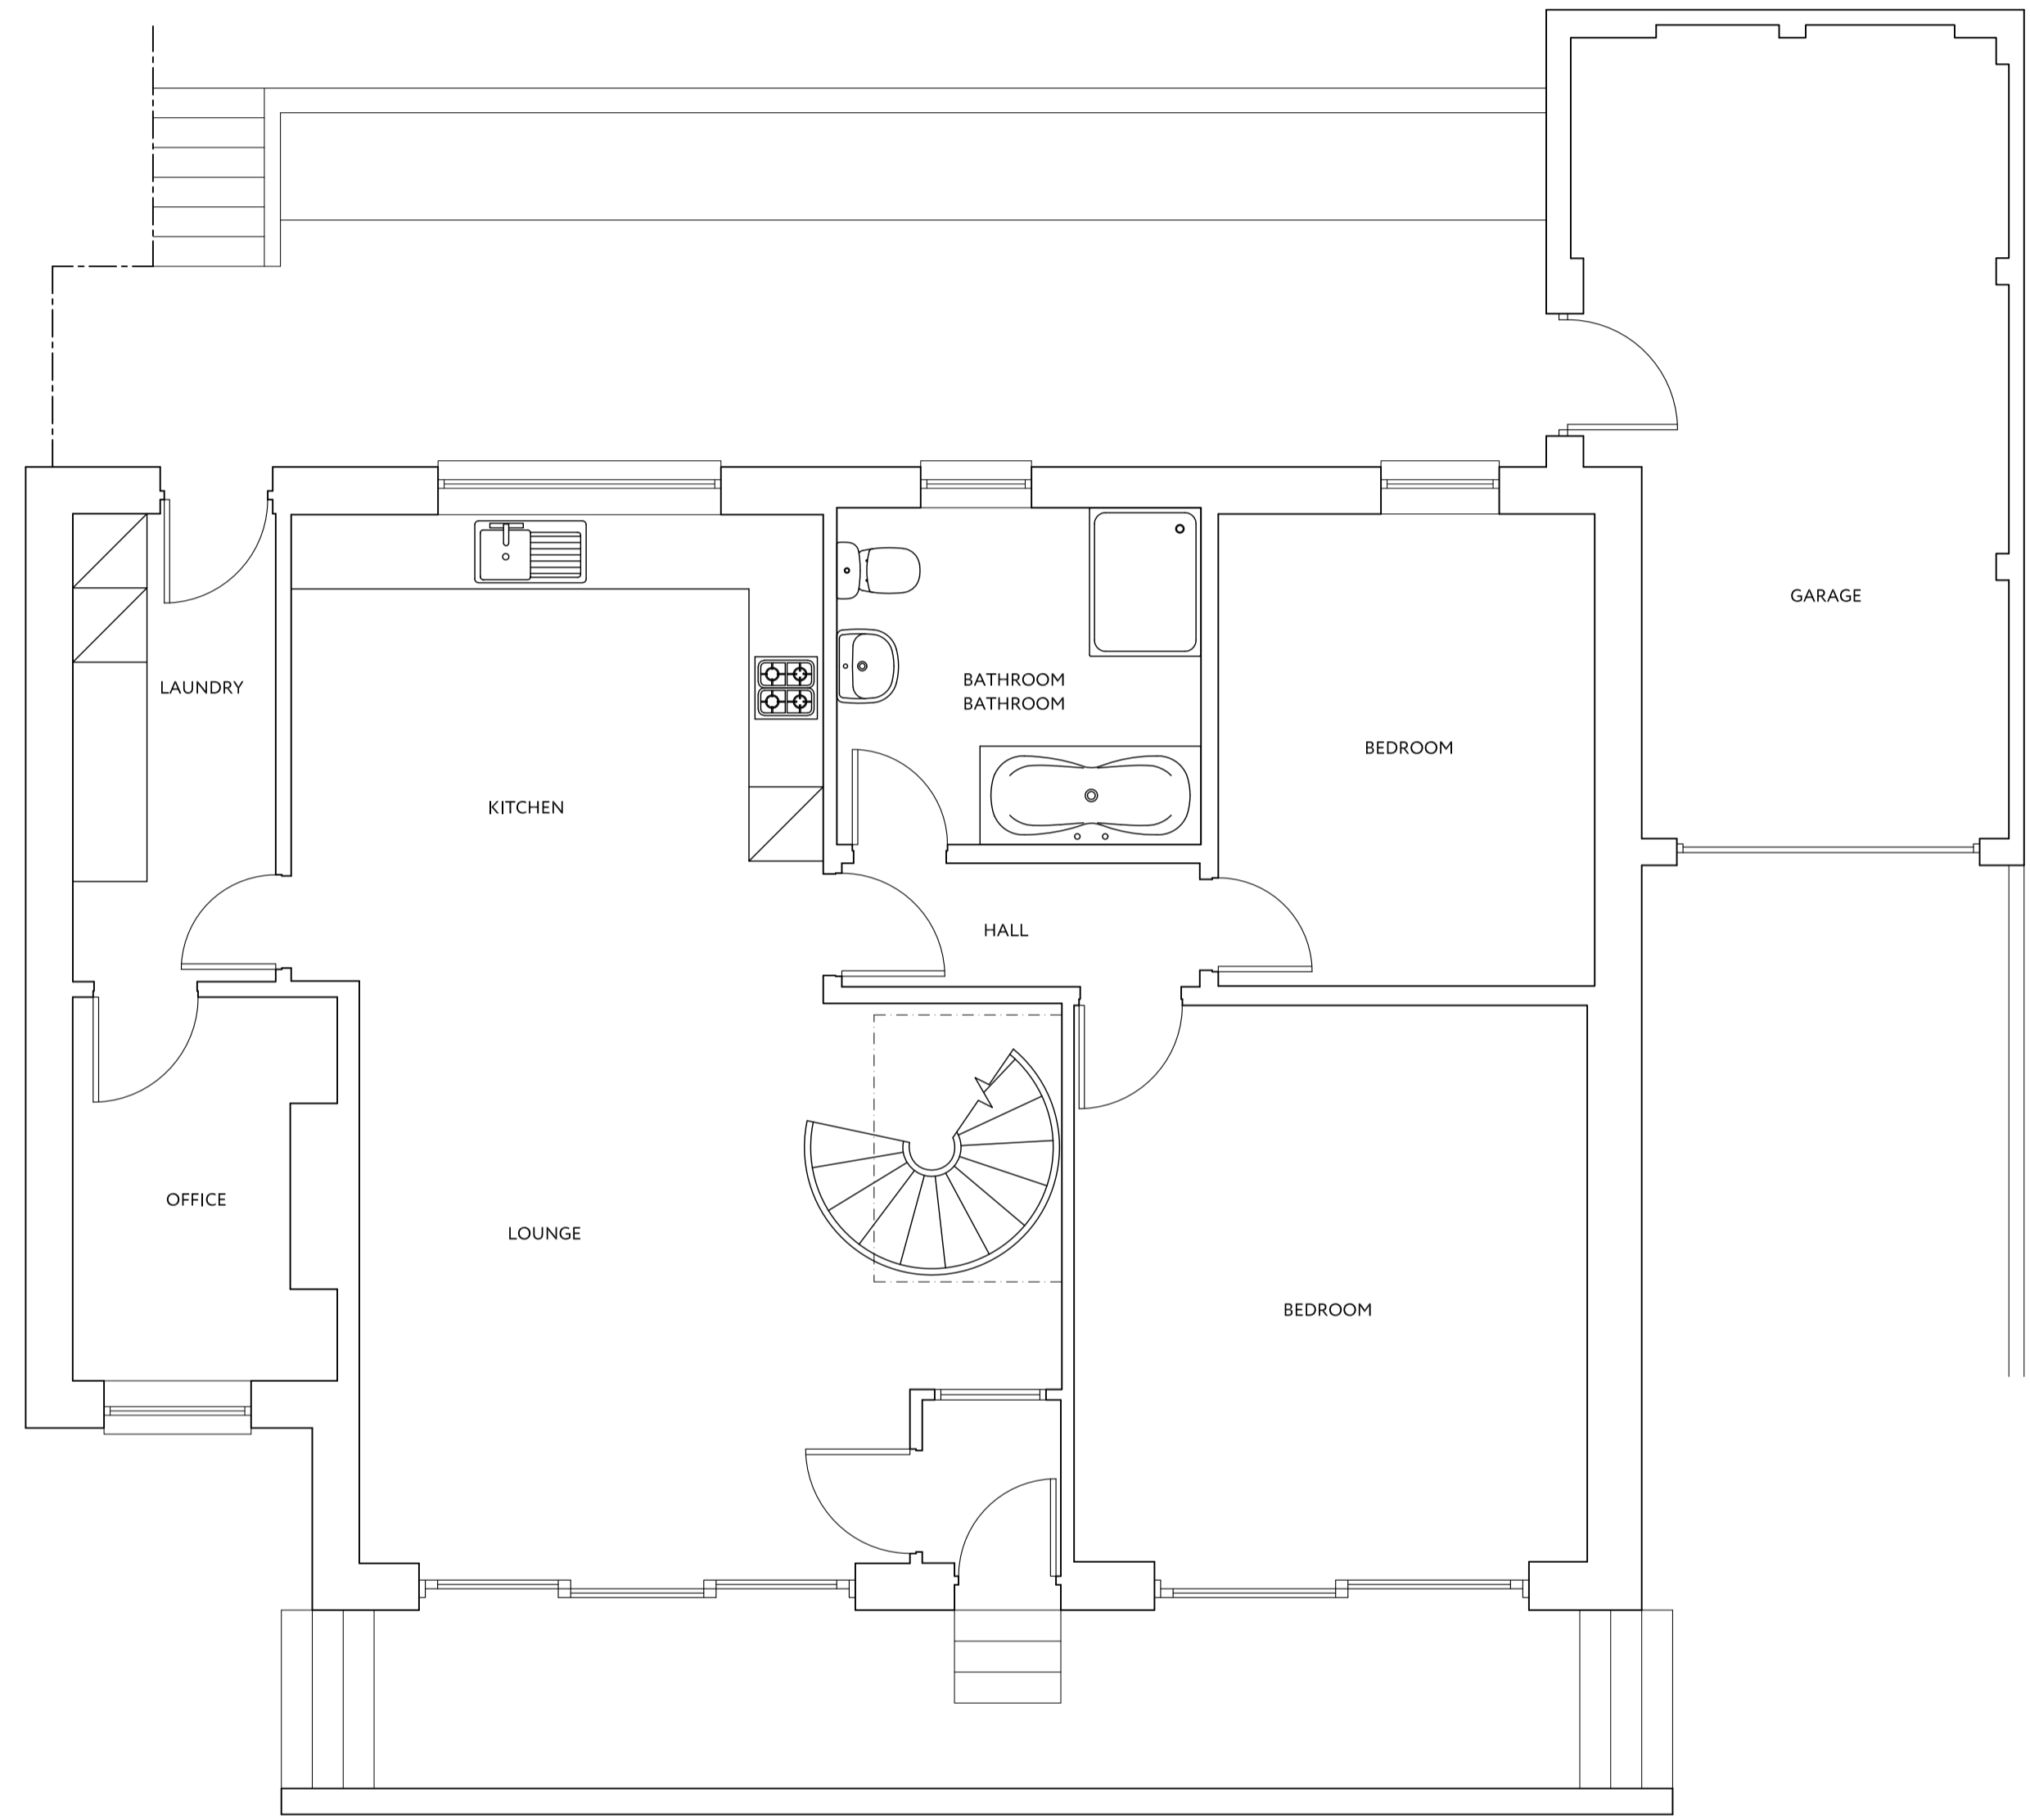


GROUND FLOOR PLAN AS EXISTING

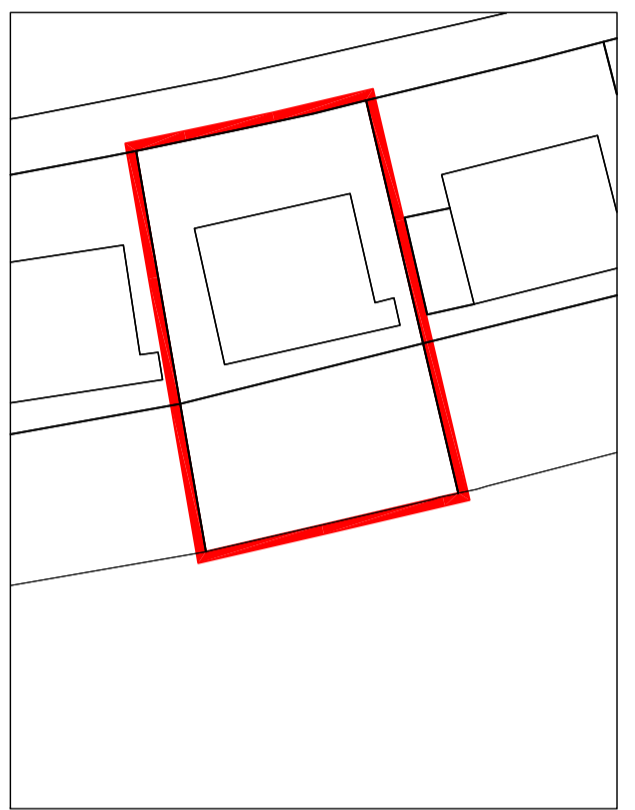


OS REPRODUCED UNDER LICENSE NUMBER - 100054476

SCALE 1:500

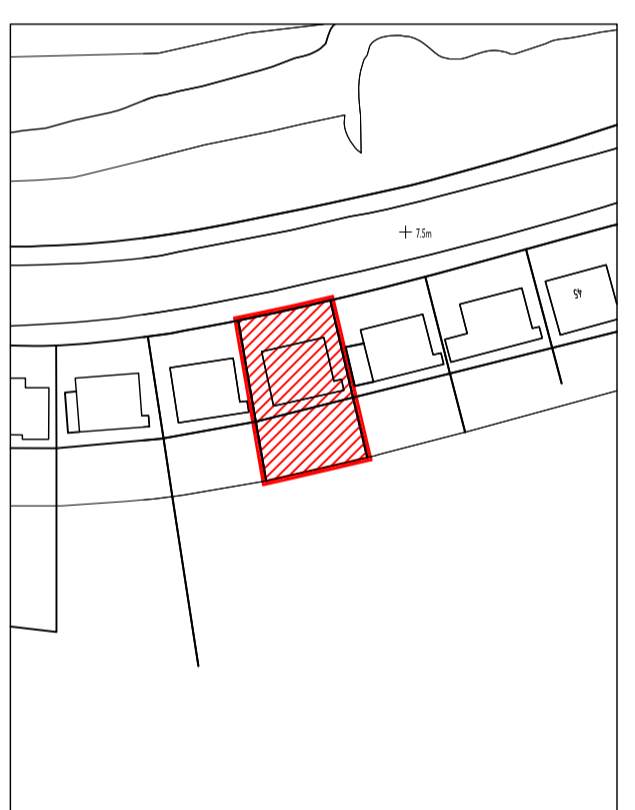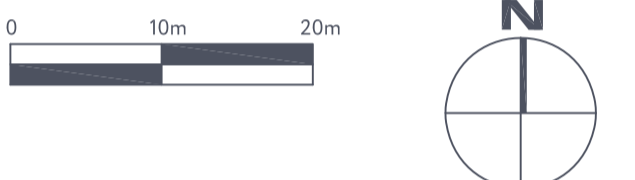

OS REPRODUCED UNDER LICENSE NUMBER - 100054476

SCALE 1:1250

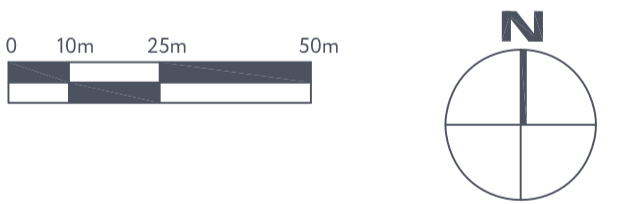

RA Rebecchi ARCHITECTURAL
 55 Kemnock Street
 Gourack PA19 1NF
 t - 01475 634844
 e - marco@rebecchi.com
 w - rebecchi.com

Client
Caragh Gregory

Project Title
Proposed Attic Conversion at
48 Cloch Road
Gourack

Drawing Title
Existing Plans

Scale	Size	Date
1:50	A1	28-01-2022

Job No.	Drawing No.	Revision
21-007	PL-001	-