



PROPOSED SOLAR ARRAY

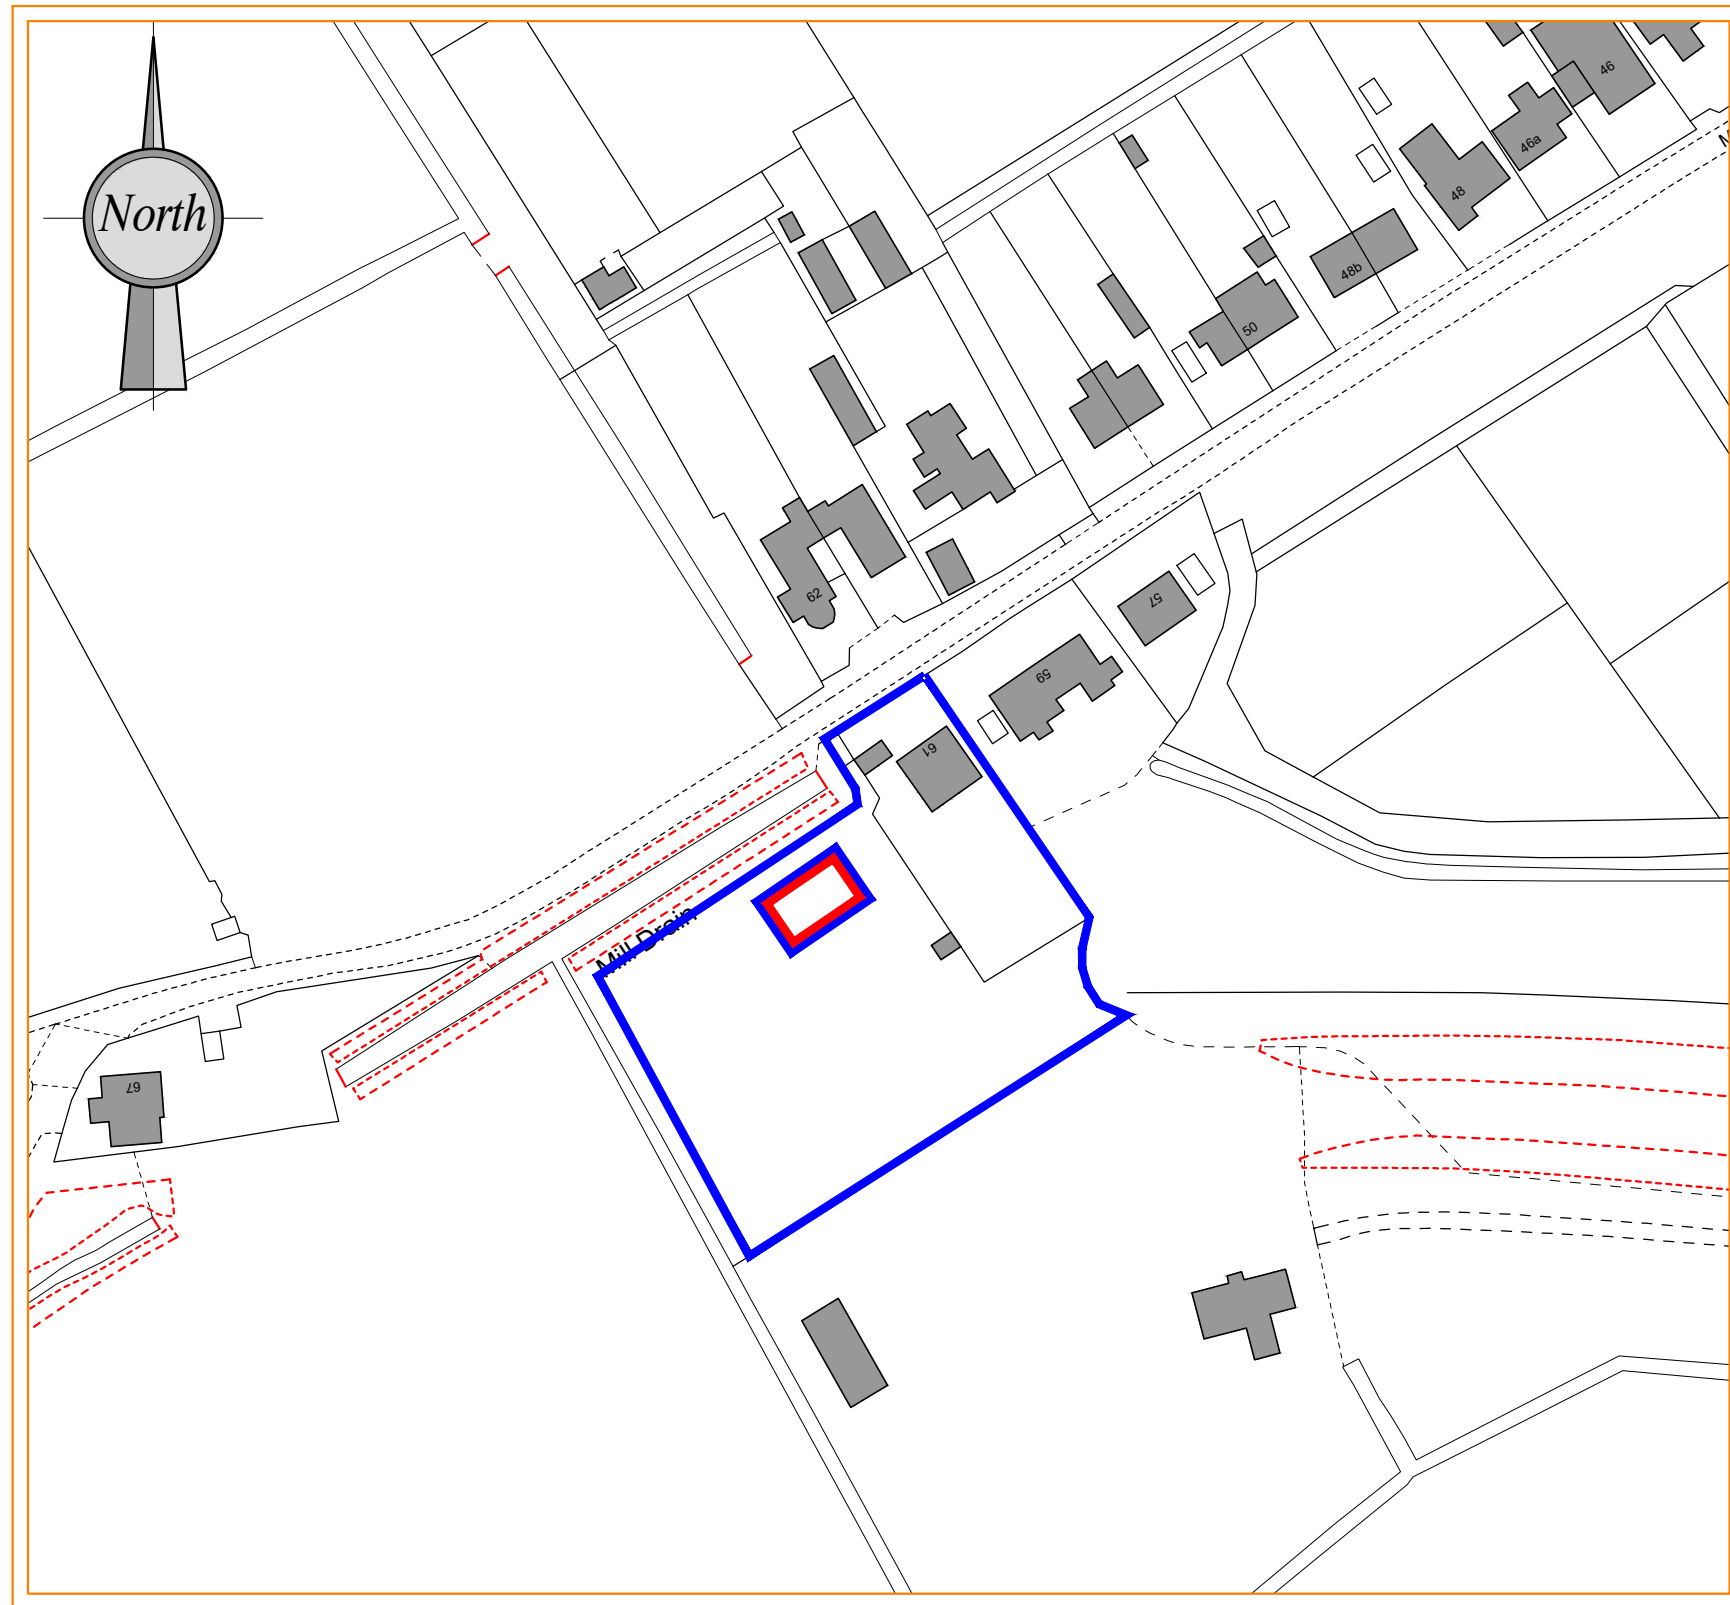


LOCATION PLAN
SCALE 1:1250

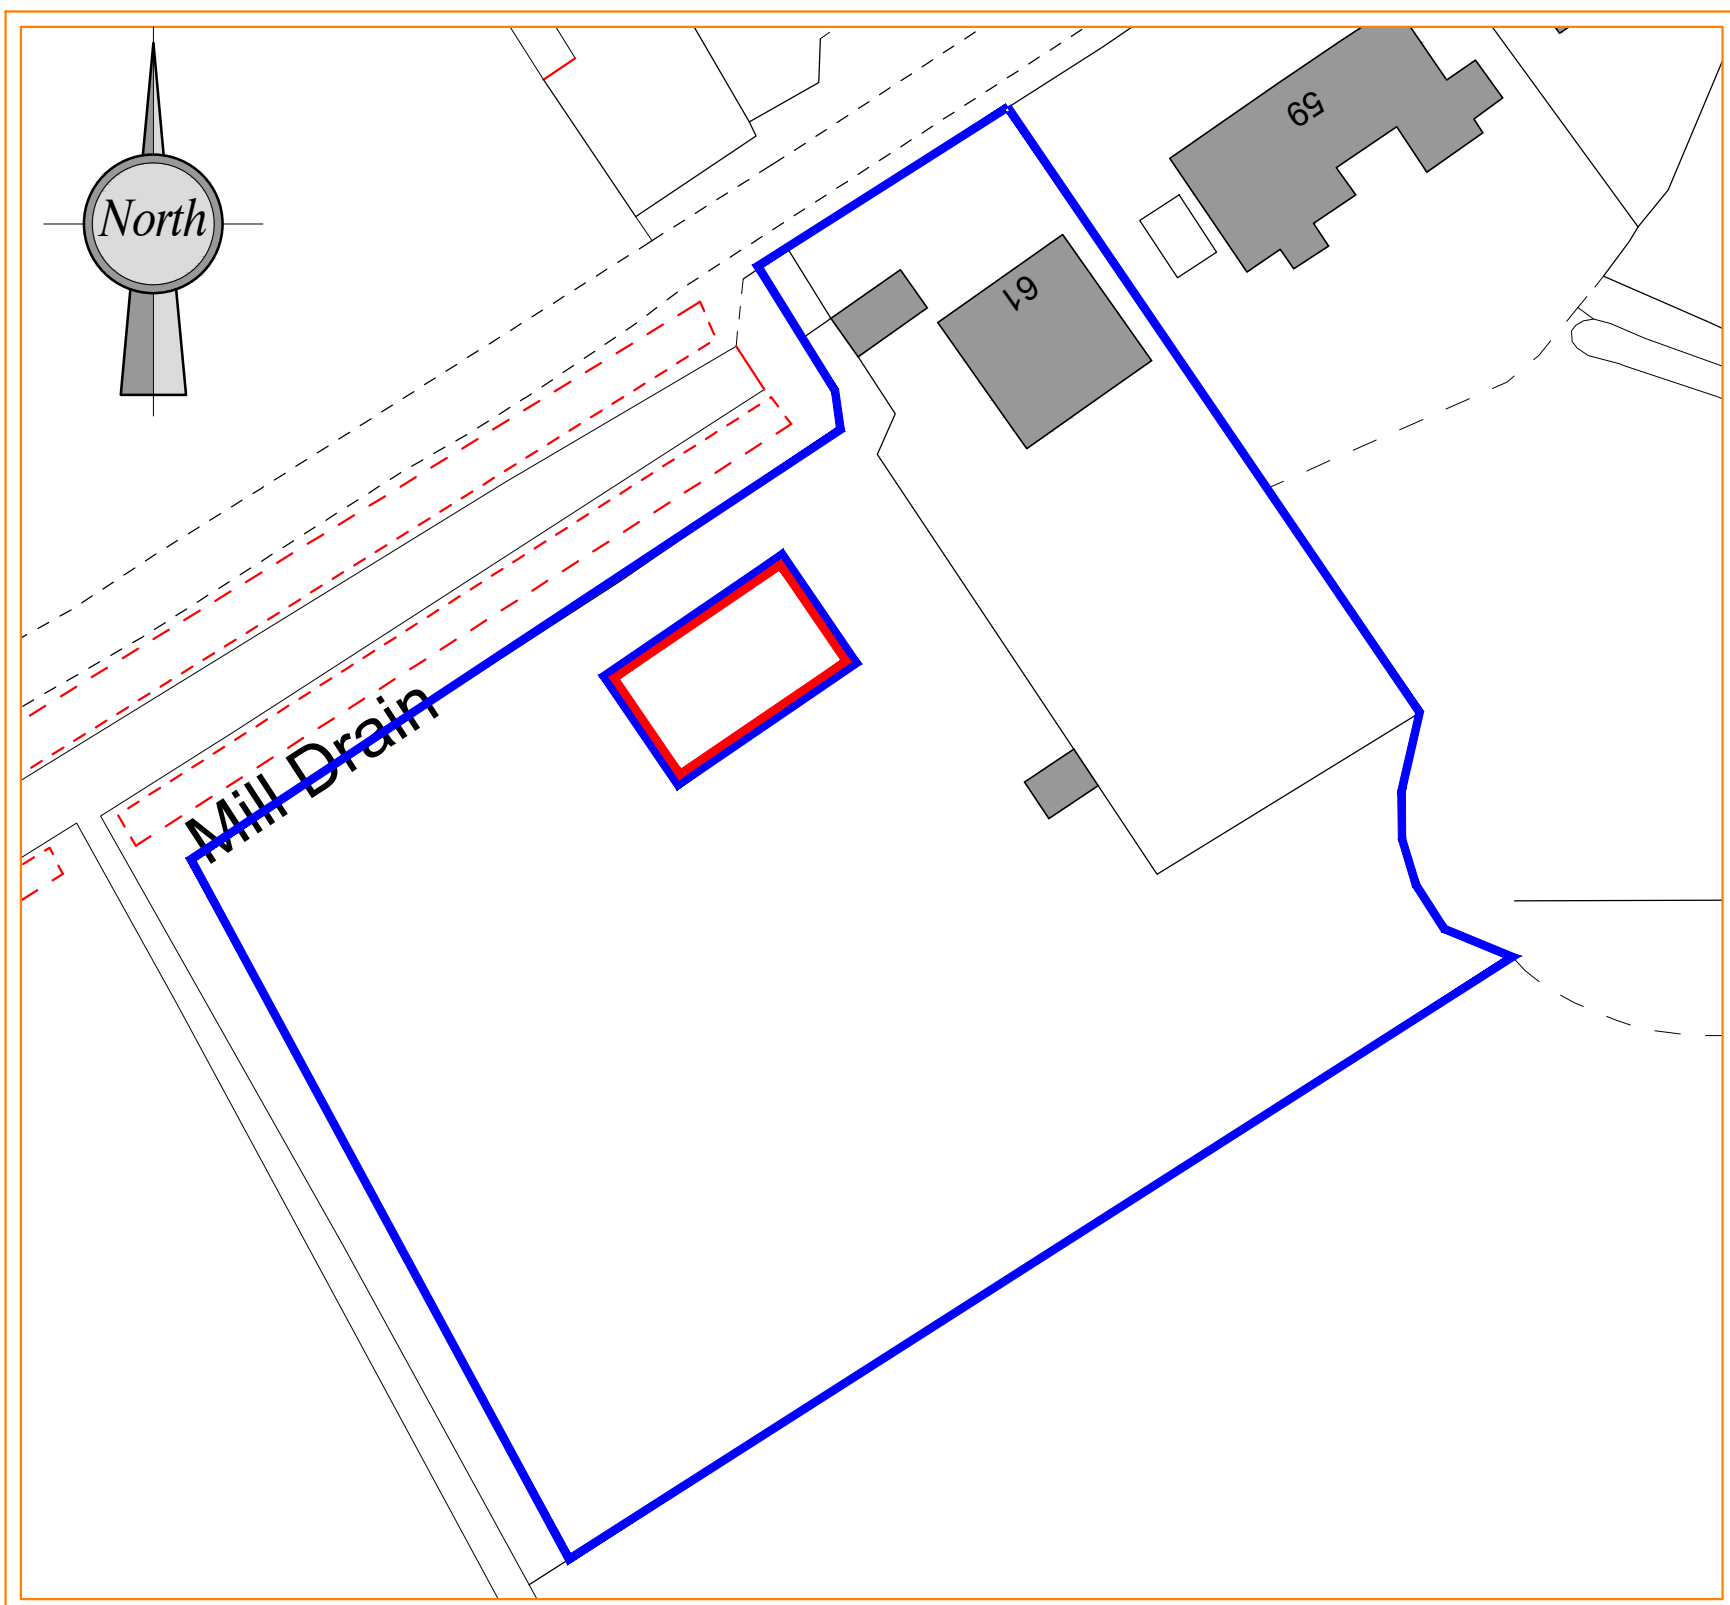


BLOCK PLAN
SCALE 1:500



PROPOSED SITE PLAN
SCALE 1:250

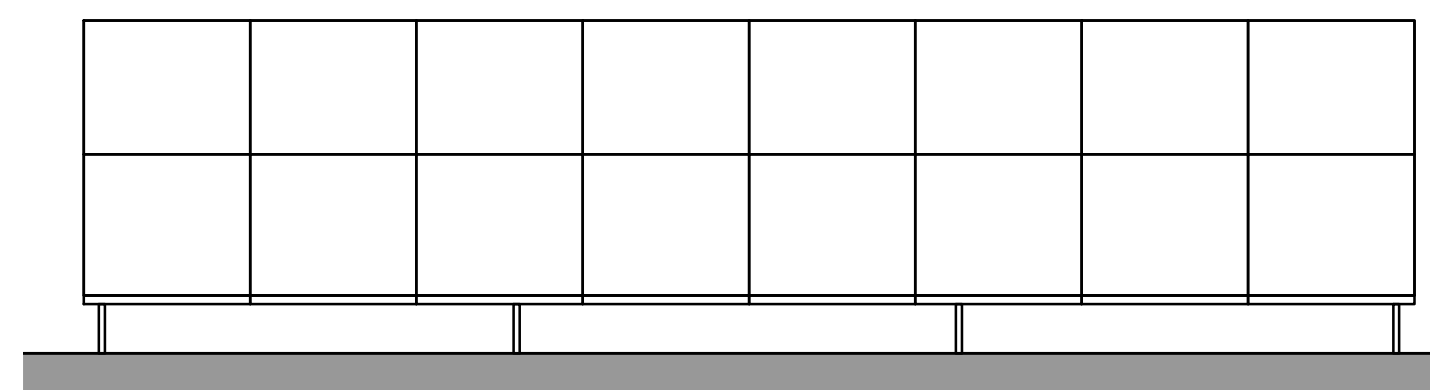

SOLAR ARRAY FRONT ELEVATION
SCALE 1:50

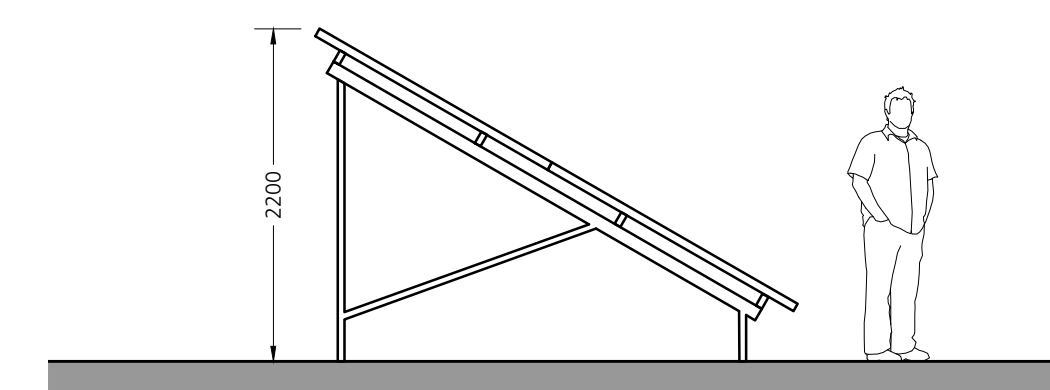

SIDE ARRAY SIDE ELEVATION
SCALE 1:50


NOTES:

The details depicted on this drawing are the copyright of 'REEVE Design Ltd' and may not be reproduced without permission. This drawing must not be re-issued, loaned or copied without the consent of the originator. Errors omissions and discrepancies should be reported to the originator immediately.

All dimensions to be checked before site or off-site fabrication by the Contractor, his Sub-contractor or Supplier.

Structure, structural members & geotechnical investigations are to be carried out & approved by the appointed Structural Engineer. Any deviations to these elements are to be reported to the appointed consultant immediately.

IF IN DOUBT ASK !

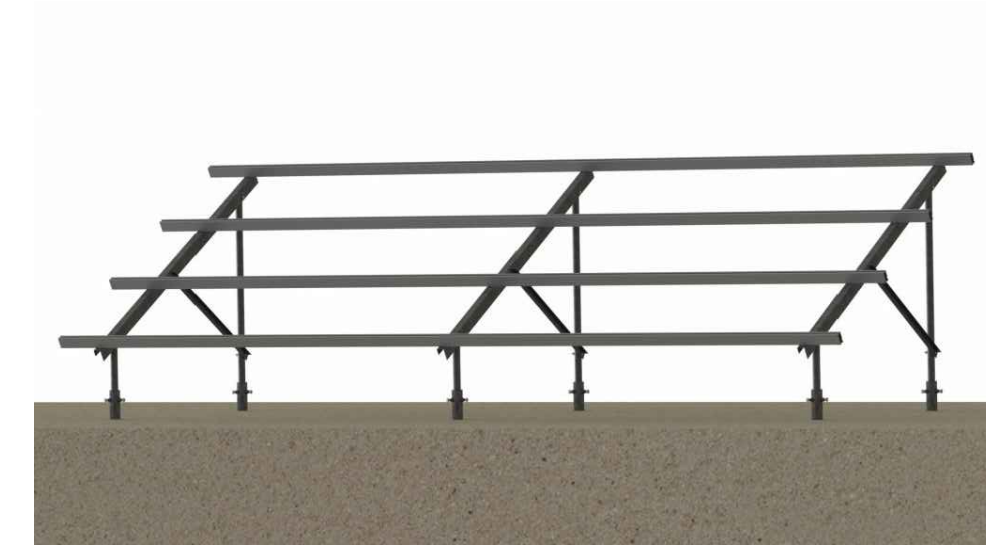

INDICATIVE ILLUSTRATION
OF A PARK TEGRA SOLAR
MOUNTING SYSTEM
SCALE NTS



BUILDING DESIGN CONSULTANTS

Project :
Proposed Solar Array at 61 Mill Road, Magdalen, PE34 3BZ

Client : Mr & Mrs Heyes
Issue Date : 27/04/2021

Title :
PROPOSED SOLAR ARRAY

Revision Details :
N/A

Drawing number : 2125.01
rev : A

For and on behalf of 'REEVE Design Ltd'
The Nest, 32 Mill Road, Magdalen, King's Lynn, Norfolk, PE34 3BZ
T: 07464 945103 | W: www.reevedesign.co.uk
Registered in England No. 11744392
paper size: A1