




Woodbine Cottage

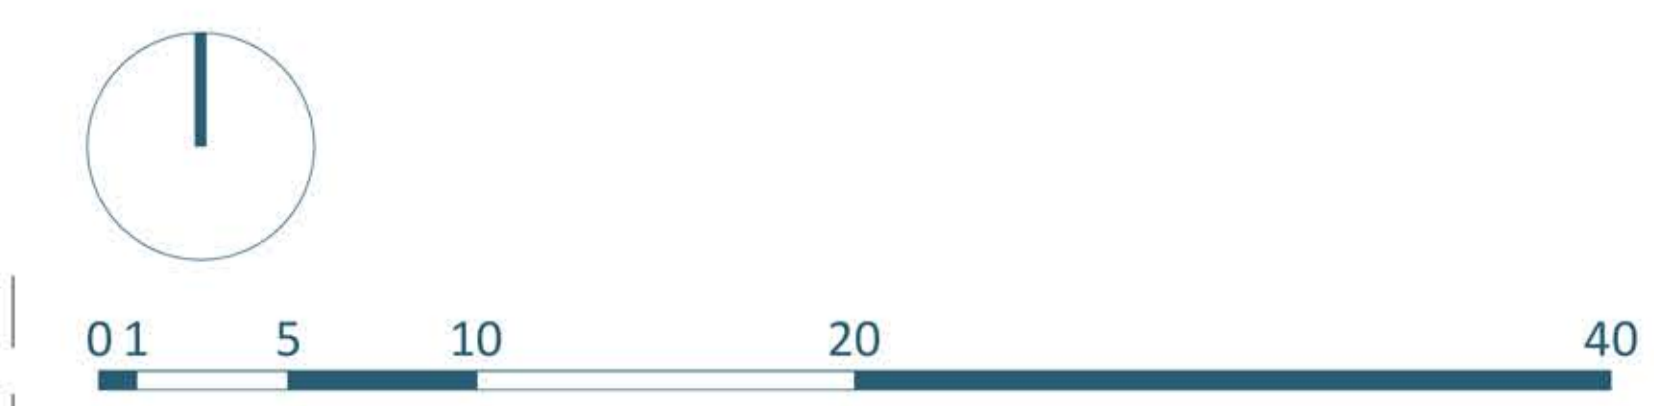

Disclaimer
 © This drawing is the copyright of Lawrence & Finley Architects Ltd. and may not be reproduced or used except by written permission.
 Figured dimensions to have precedence over scaling.
 Please read this drawing in conjunction with the specification.
 Check all site dimensions prior to any construction.
 Refer any discrepancies found to the Architects.

Revisions

Contact + Location
 T 07974 834305
 E kristian@lfaarchitects.co.uk
 Lawrence & Finley Architects Ltd.
 27 Templar Road,
 Ashby-De-La-Zouch,
 Leicestershire, LE65 2AD

Details
 Client Cadeby Homes
 Job Title Land Off Pasture Lane, Gaddesby
 Job Type New Residential Development
 Drawing Title Proposed Site Floor Plan
 Job Number 208
 Drawing Number 14
 Scale 1:200 A1
 Status PLANNING

