


Woodbine Cottage

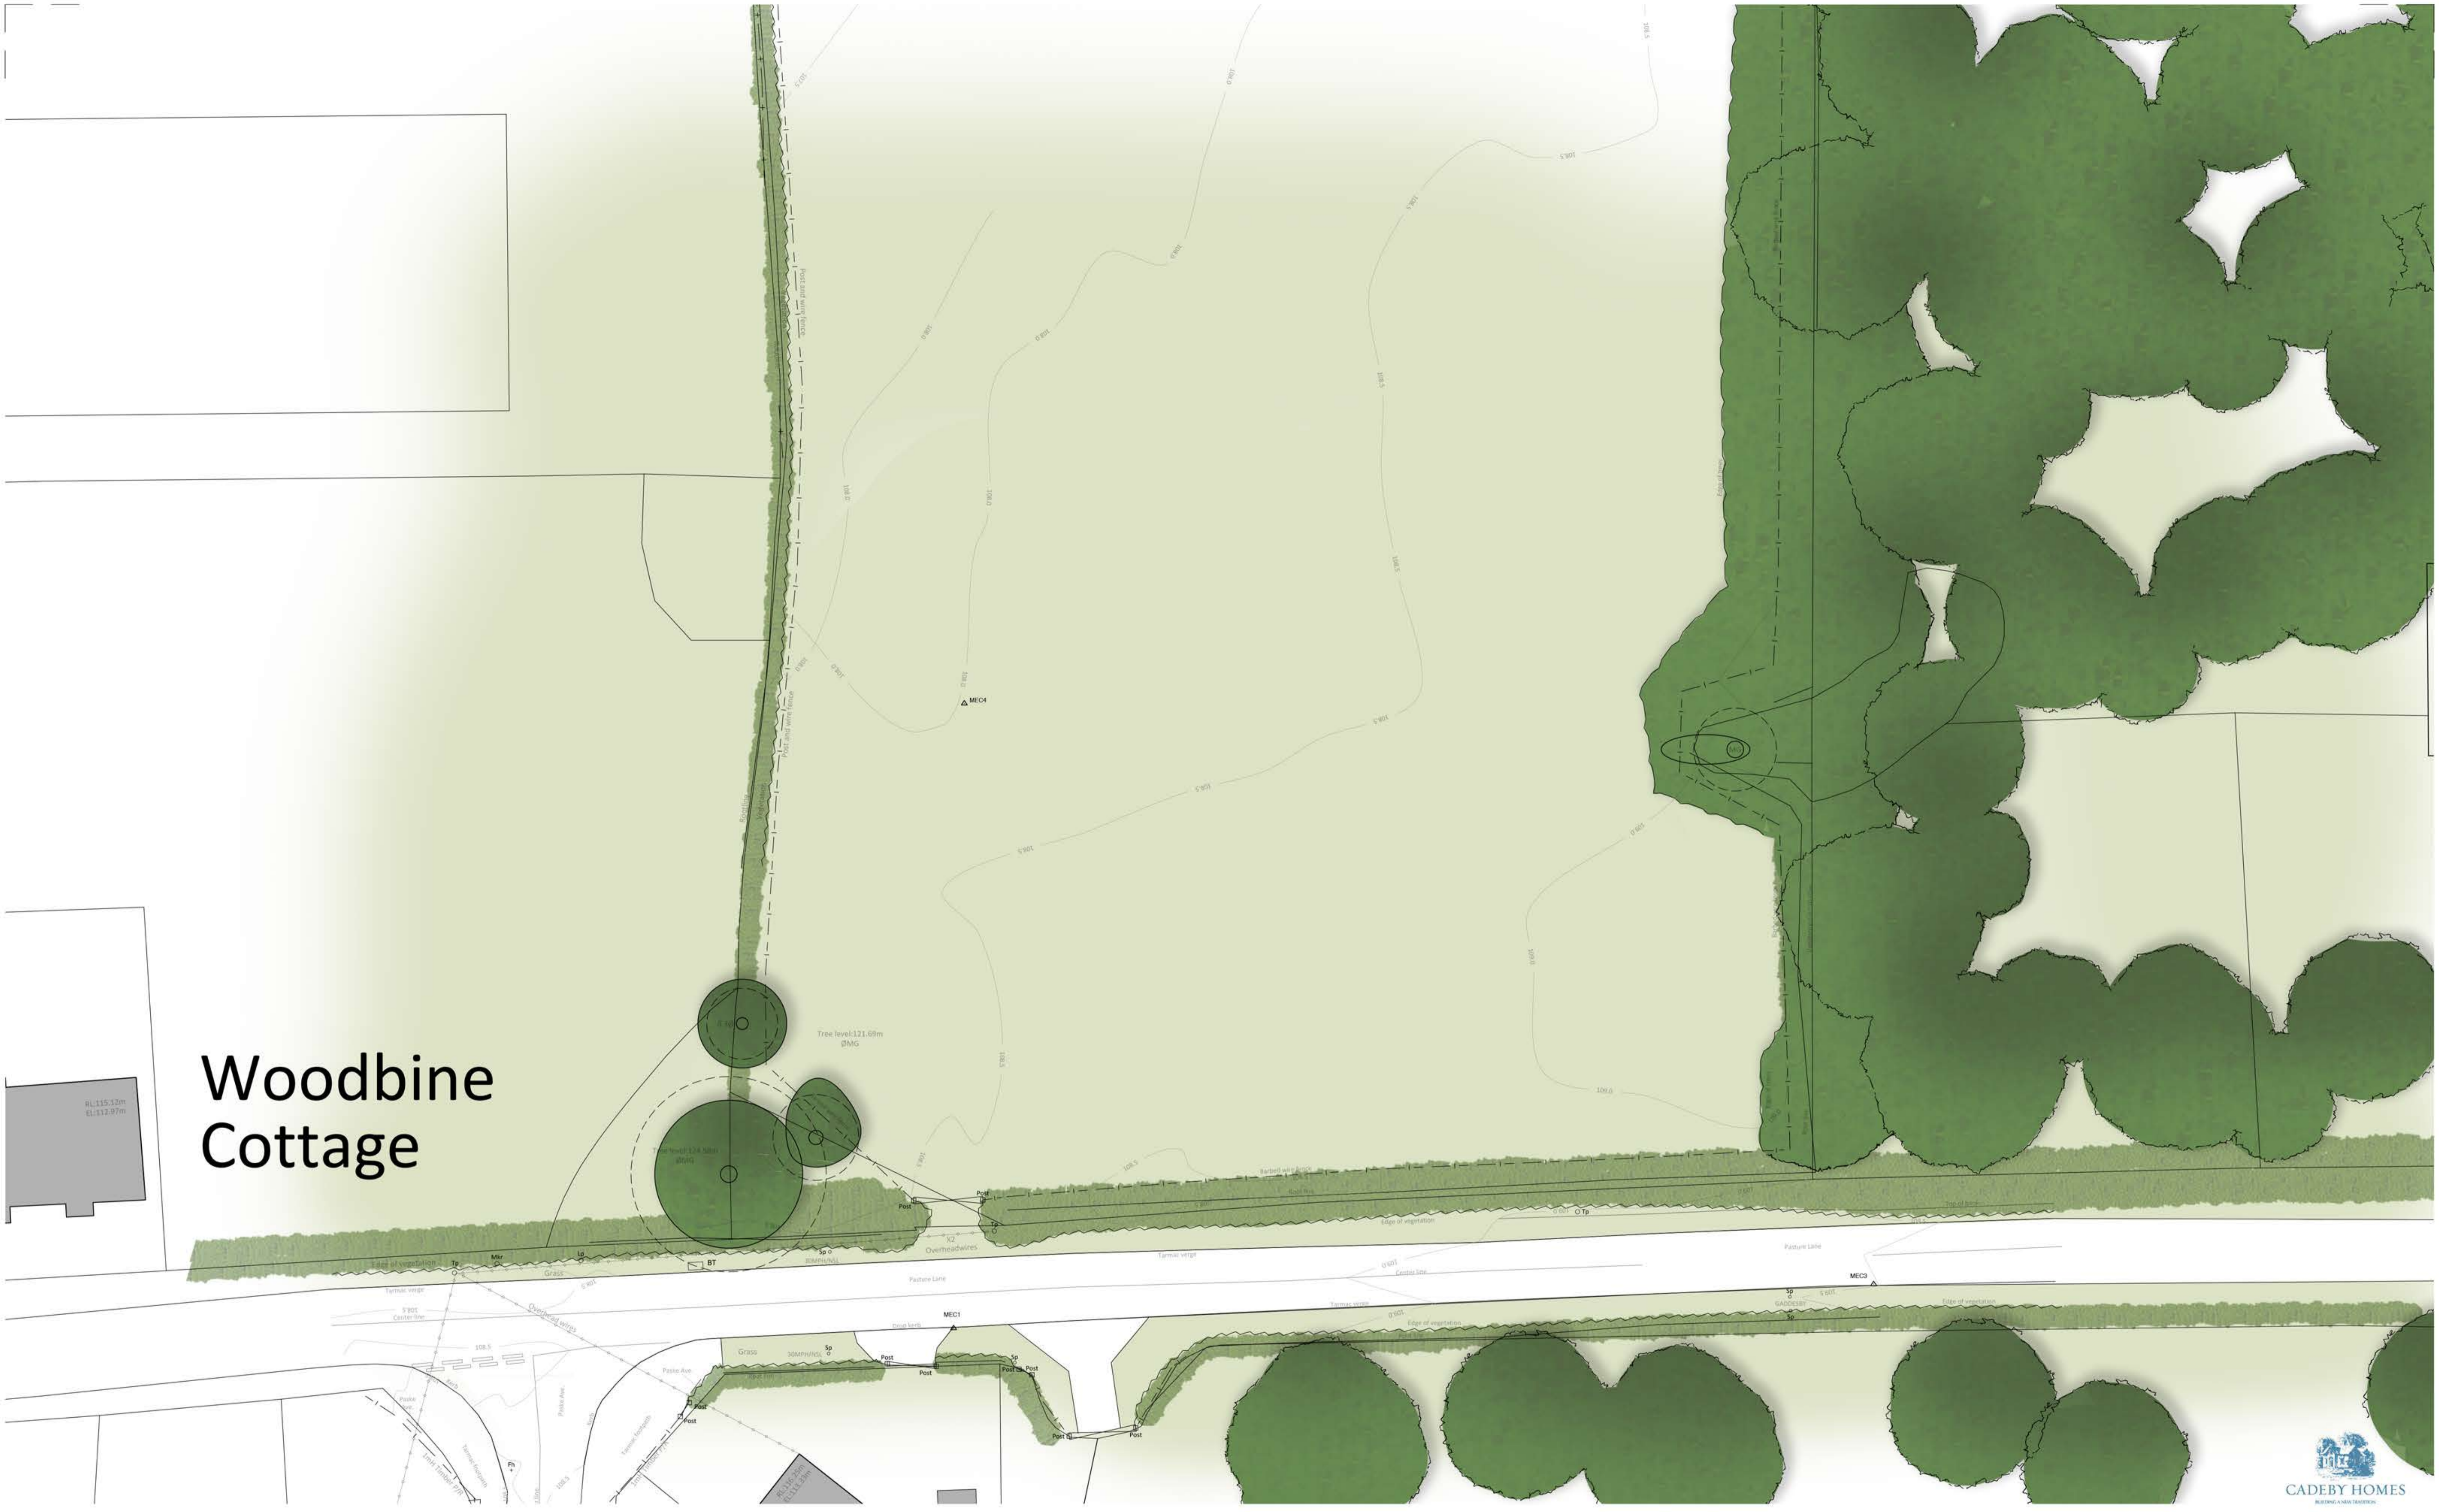

Disclaimer

© This drawing is the copyright of Lawrence & Finley Architects Ltd. and may not be reproduced or used except by written permission.
 Figured dimensions to have precedence over scaling.
 Please read this drawing in conjunction with the specification.
 Check all site dimensions prior to any construction.
 Refer any discrepancies found to the Architects.

Revisions

No.	Description

Contact + Location

T 07974 834305
 E kristian@lfarchitects.co.uk

 Lawrence & Finley Architects Ltd.
 27 Templar Road,
 Ashby-De-La-Zouch,
 Leicestershire, LE65 2AD

Details

Client	Cadeby Homes
Job Title	Land Off Pasture Lane, Gaddesby
Job Type	New Residential Development
Drawing Title	Existing Site Plan
Job Number	208
Drawing Number	02
Scale	1:200 A1
Status	PLANNING



LAWRENCE | FINLEY
 ARCHITECTS

