
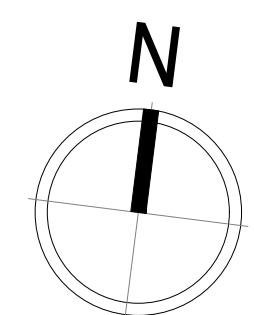
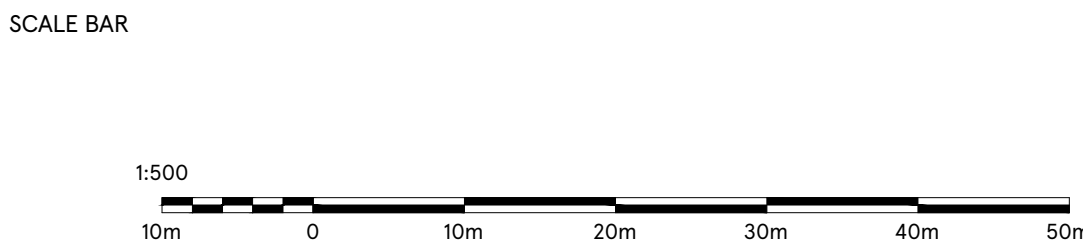


Proposed New Canopy 8M(W)x5M(L)x3.8M(H) above the existing Click & Collect Parking finished in Red Pantone 200C, supported on Steel post of colour White RAL 9010. Area : 40 sqm

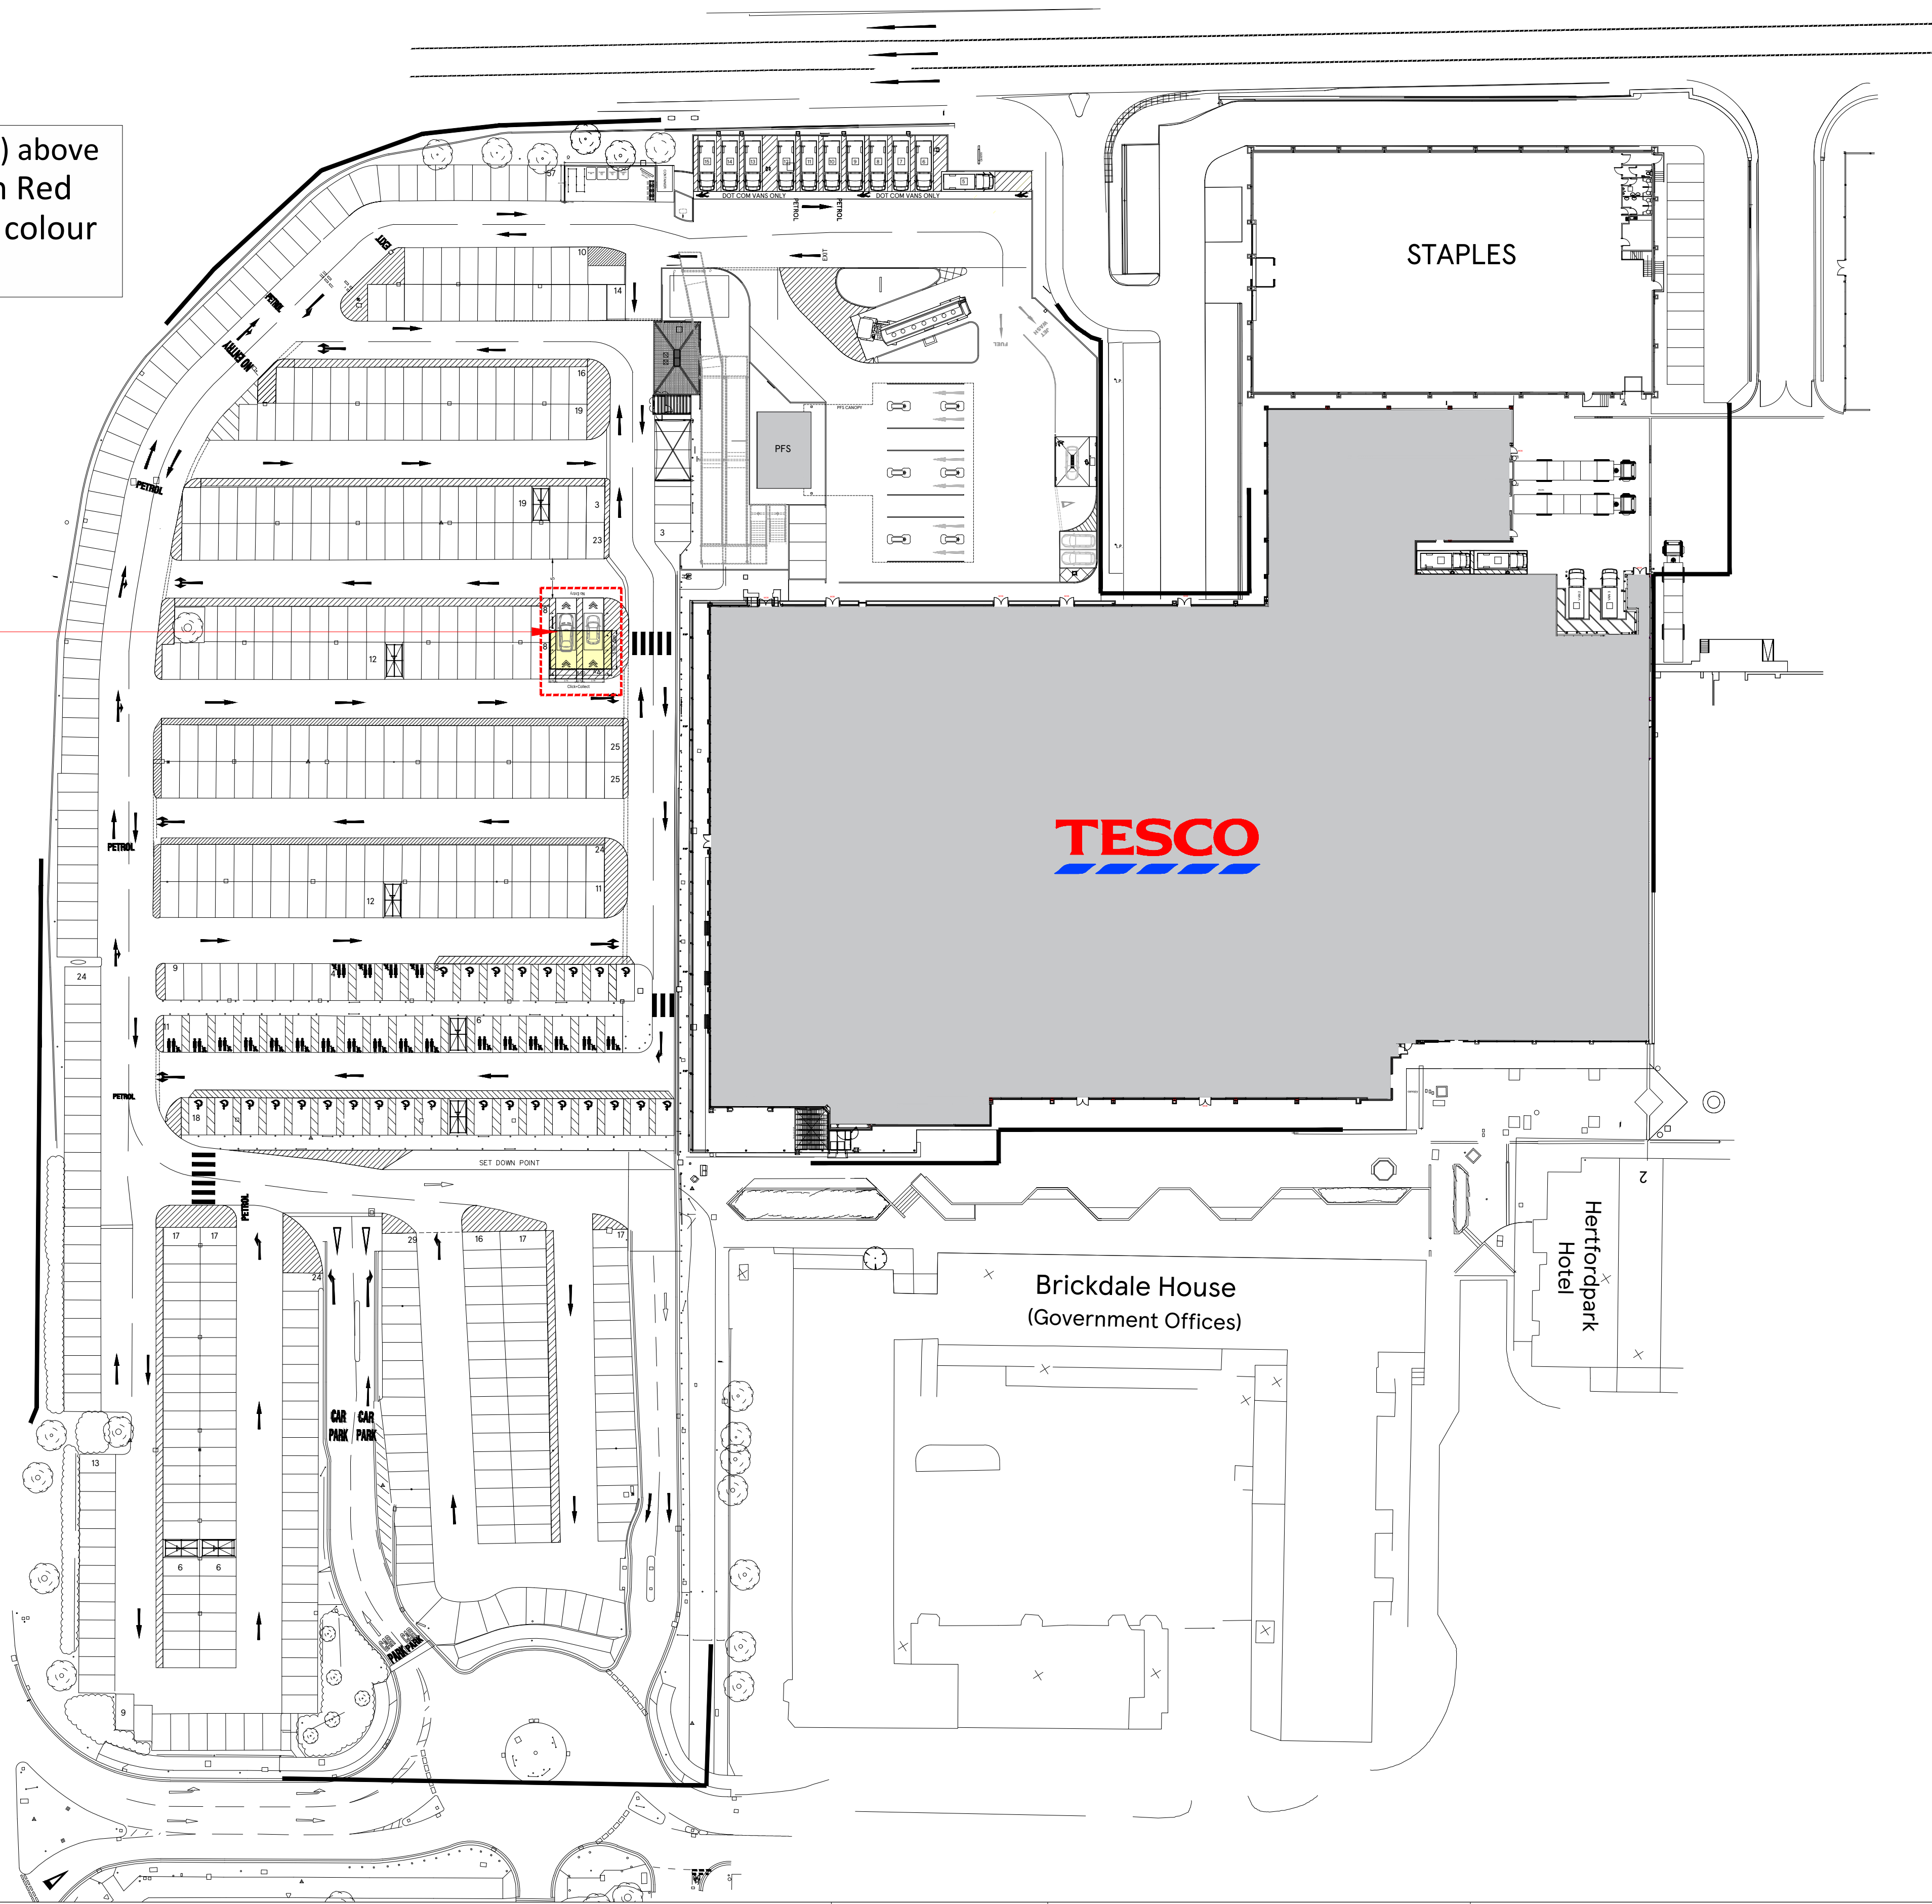

DRAWING NO
02_3213_02B

SCALE
1:500@A1

CHECKED BY
SHIKHA

DRAWN BY
DEEKSHA

STORE TYPE
EXTRA

STORE NAME
STEVENAGE

CONTENT
PROPOSED SITE PLAN

TESCO
FEASIBILITY PLANNING
STORE PLANNING DEPARTMENT
PROPERTY SERVICES
HIGHWOODS BUILDING, KESTRAL WAY
WELWYN GARDEN CITY, HERTFORDSHIRE, AL7 1GB UK
TELEPHONE : 01707 395150

THE COPYRIGHT AND ALL OTHER RIGHTS IN AND RELATING TO THE PUBLICATION BELONG TO AND ARE THE SOLE PROPERTY OF TESCO STORES LIMITED. ALL RIGHTS ARE RESERVED. NEITHER THE WHOLE NOR ANY PART OF THIS PUBLICATION MAY BE REPRODUCED OR TRANSMITTED IN ANY FORM OR BY ANY ELECTRONIC OR MECHANICAL MEANS INCLUDING PHOTOCOPIING AND RECORDING OR FROM ANY RETRIEVAL SYSTEM WITHOUT THE PRIOR WRITTEN LICENCE FROM THE OWNER. ©1997 TESCO STORES LIMITED