






EXISTING GROUND FLOOR LAYOUT

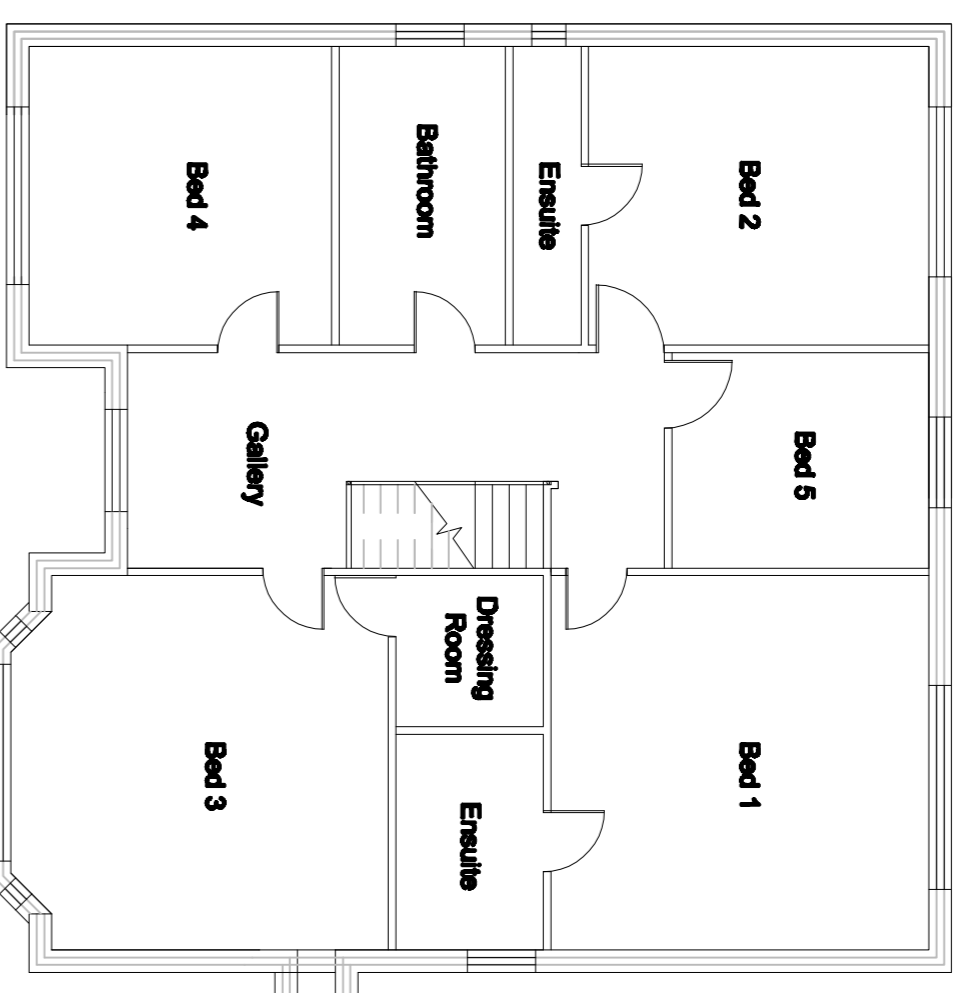


EXISTING FIRST FLOOR LAYOUT

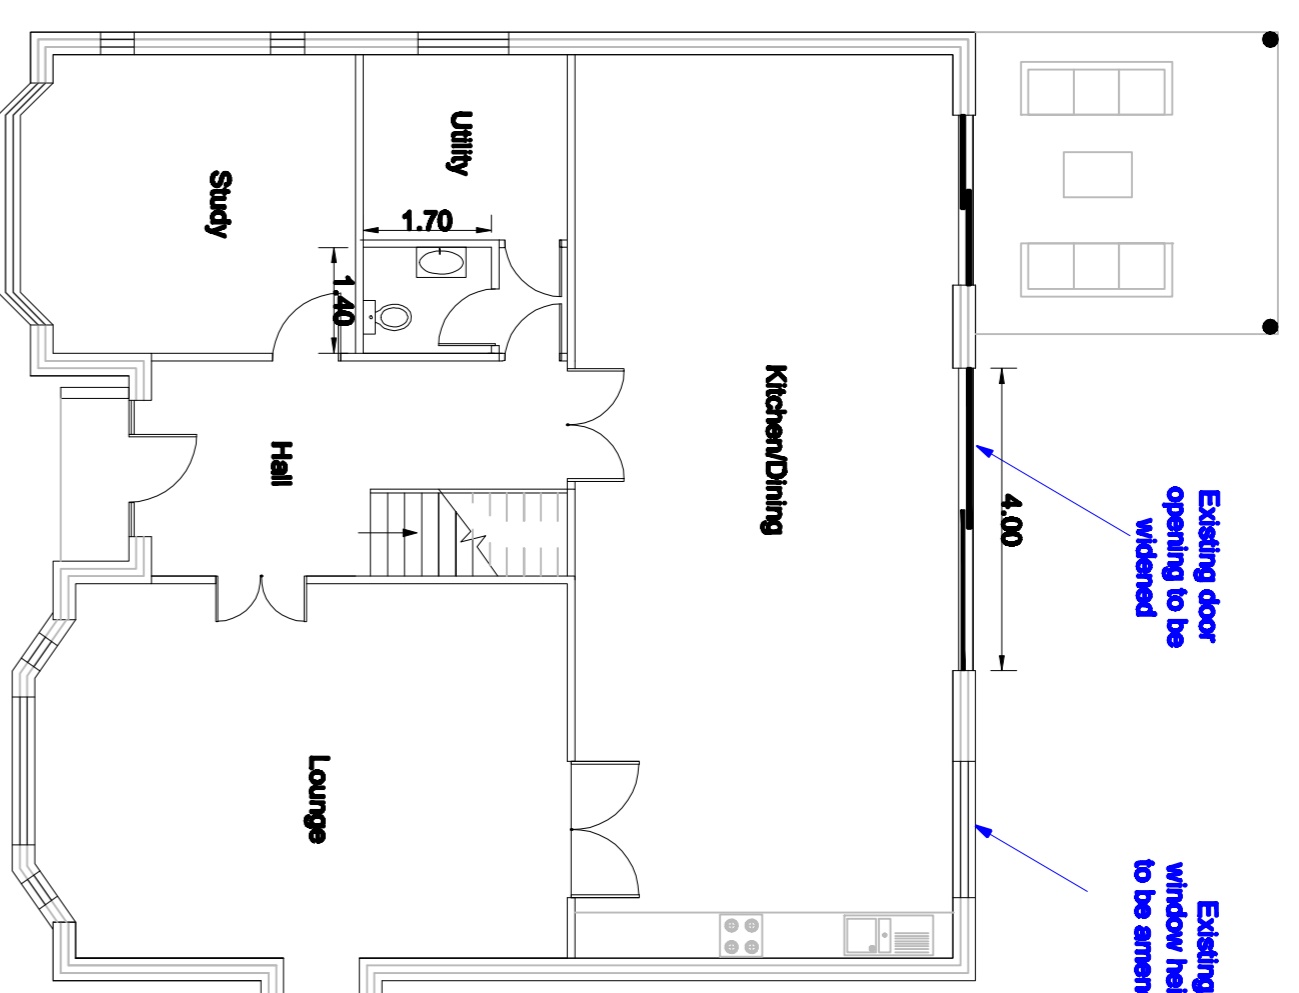


PROPOSED GROUND FLOOR LAYOUT

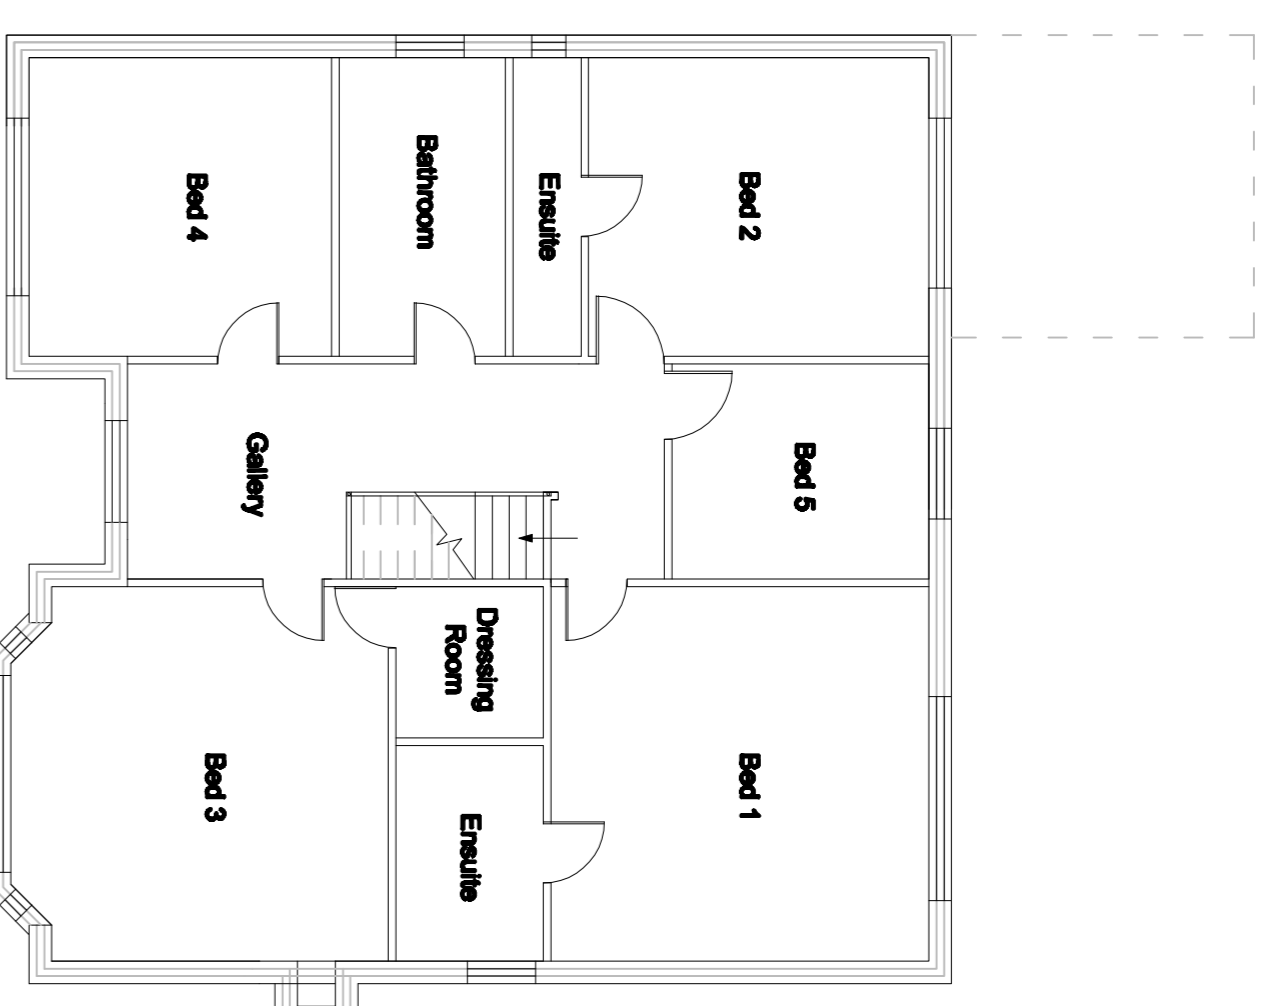


PROPOSED FIRST FLOOR LAYOUT

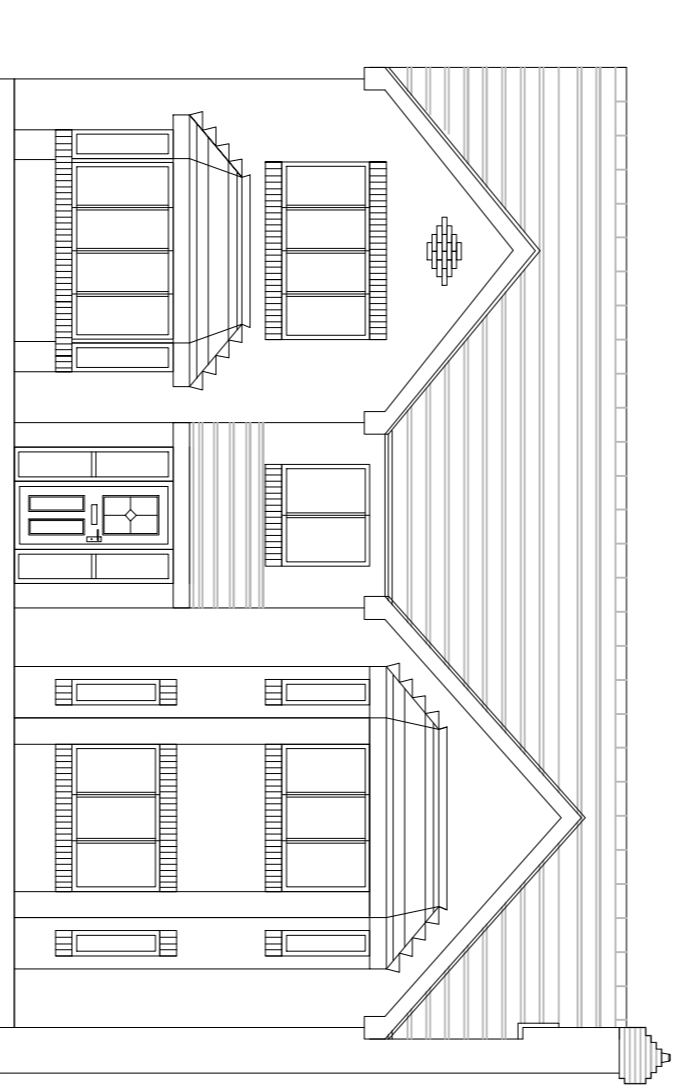


EXISTING FRONT ELEVATION

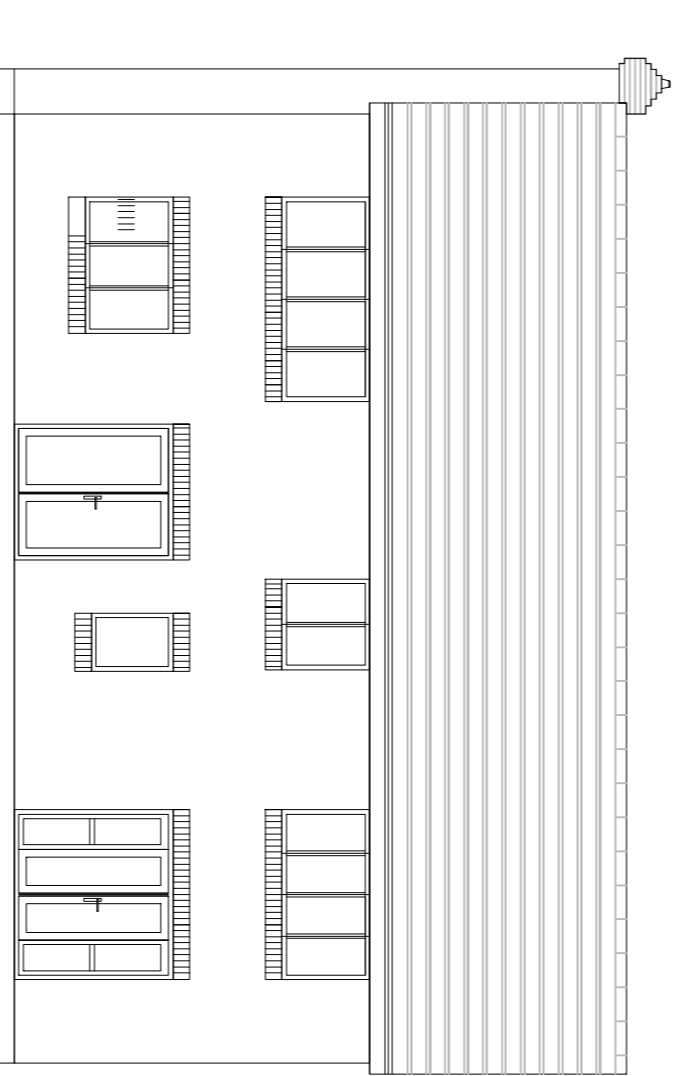


EXISTING REAR ELEVATION

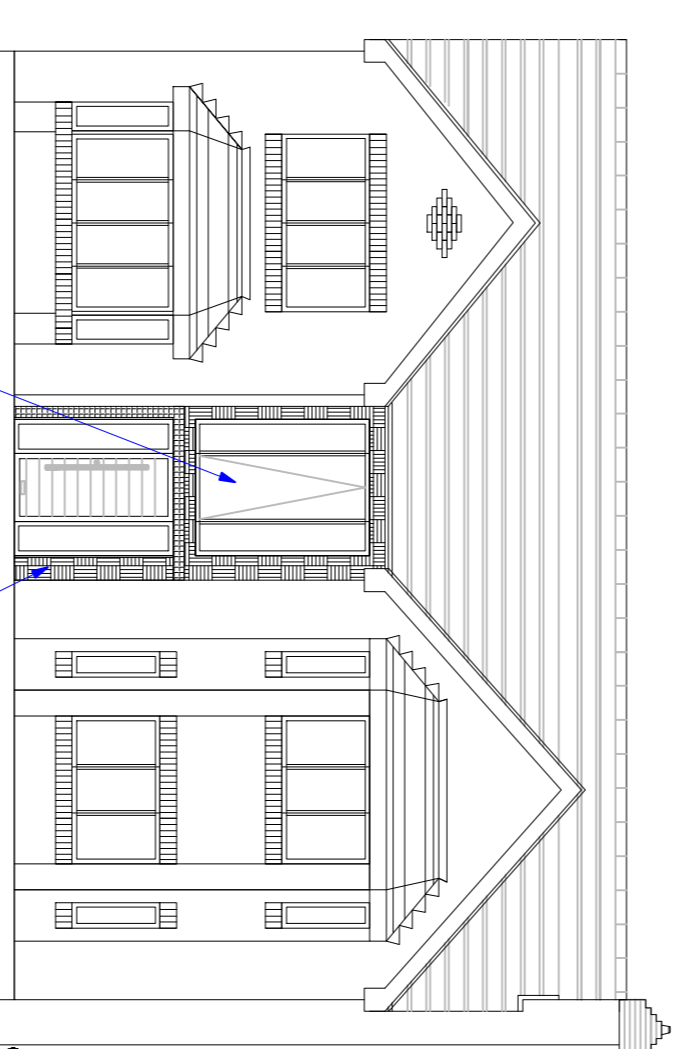


PROPOSED FRONT ELEVATION

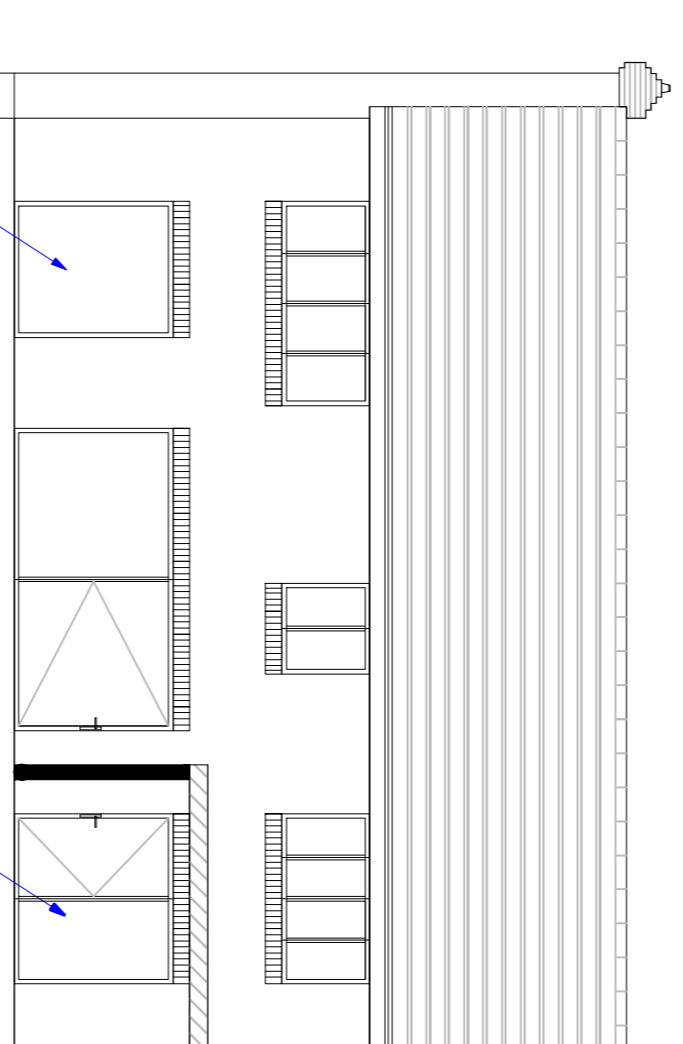


PROPOSED REAR ELEVATION

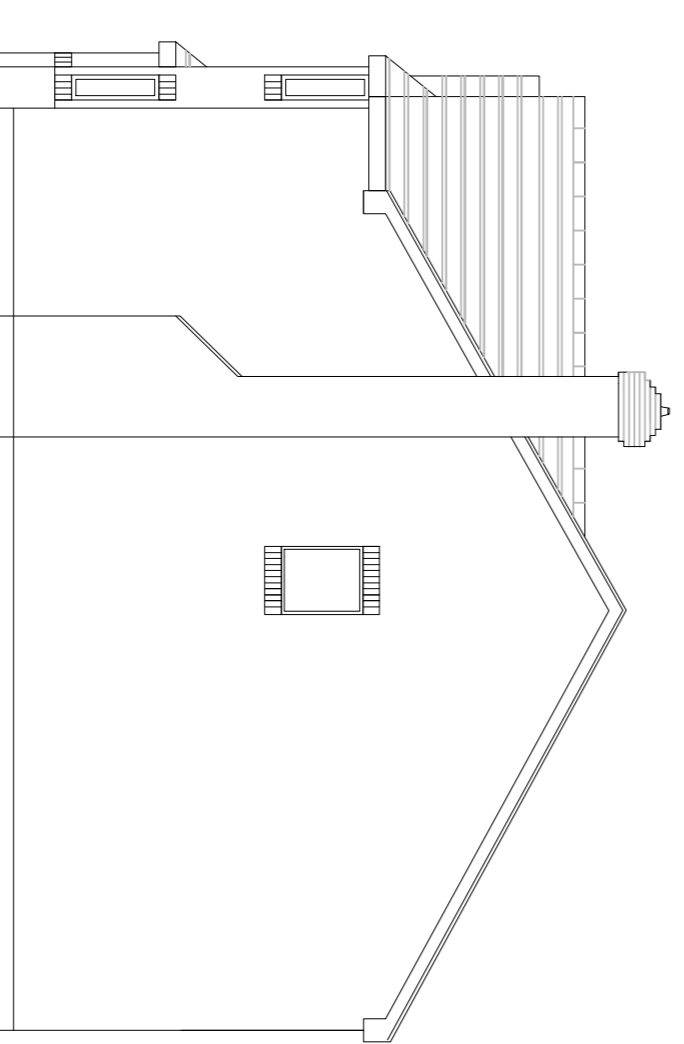


EXISTING SIDE ELEVATION

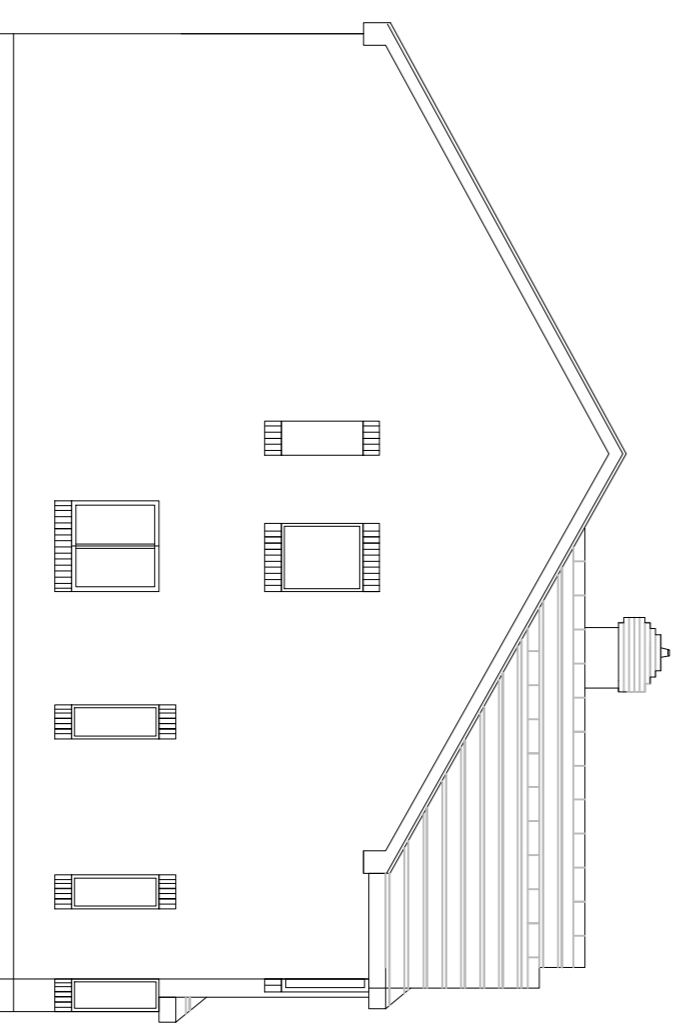


EXISTING SIDE ELEVATION

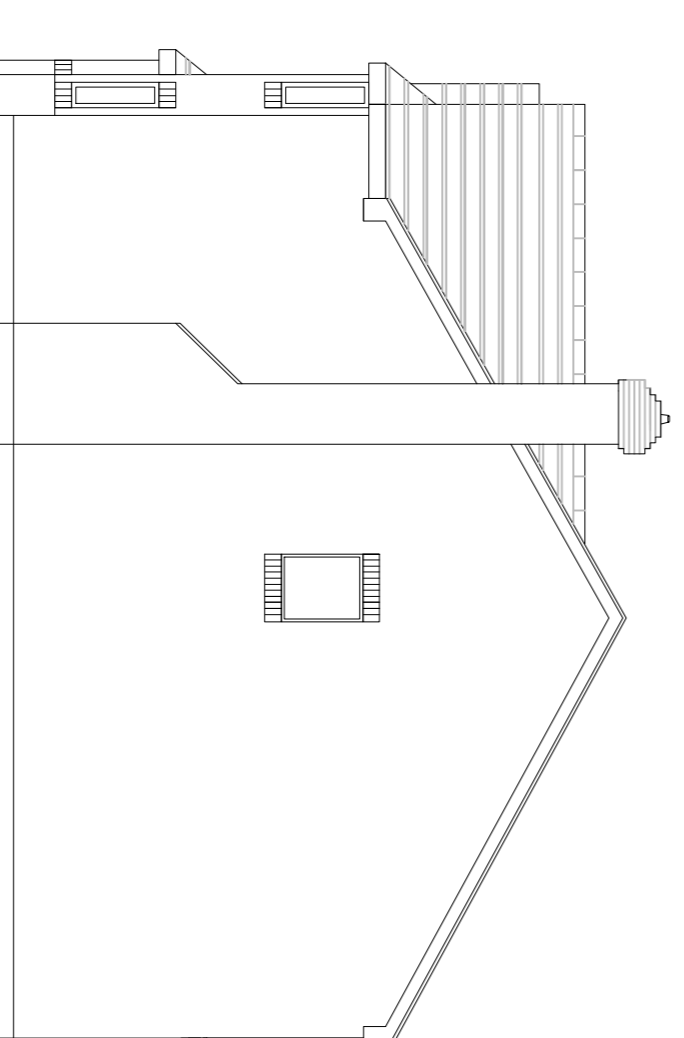


PROPOSED SIDE ELEVATION

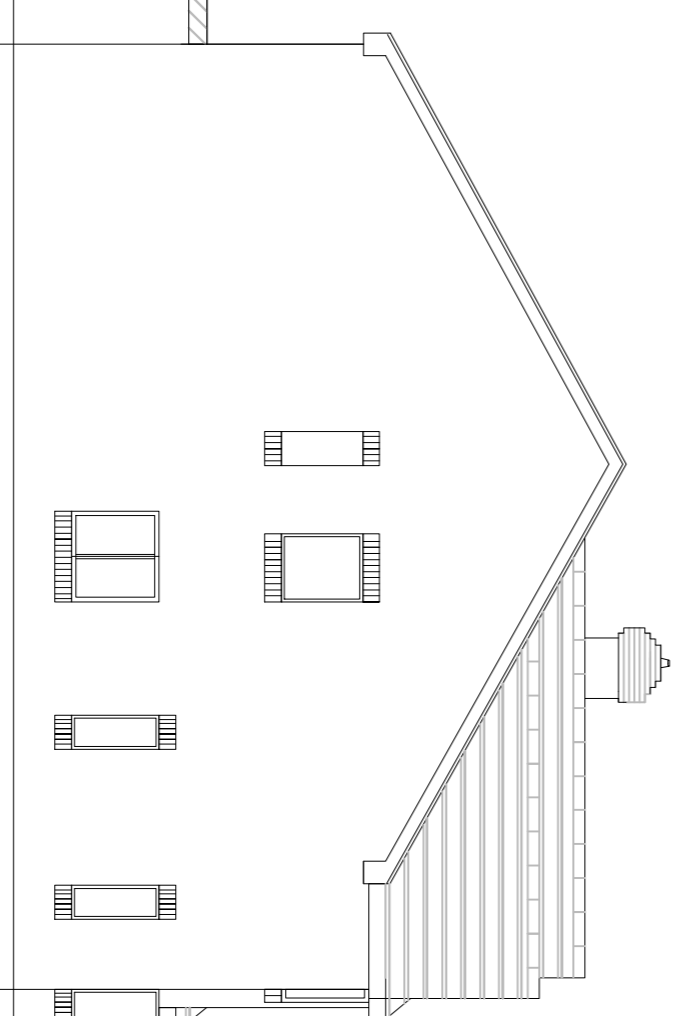

PROPOSED SIDE ELEVATION

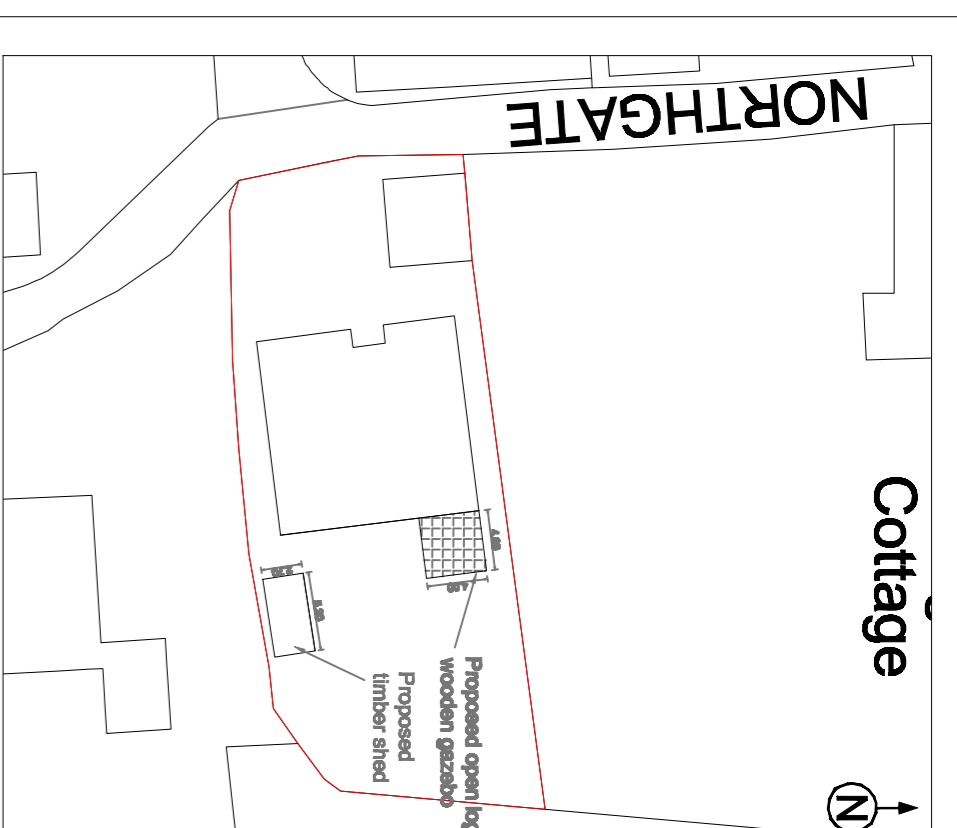

Site Layout Plan (Scale 1:500)

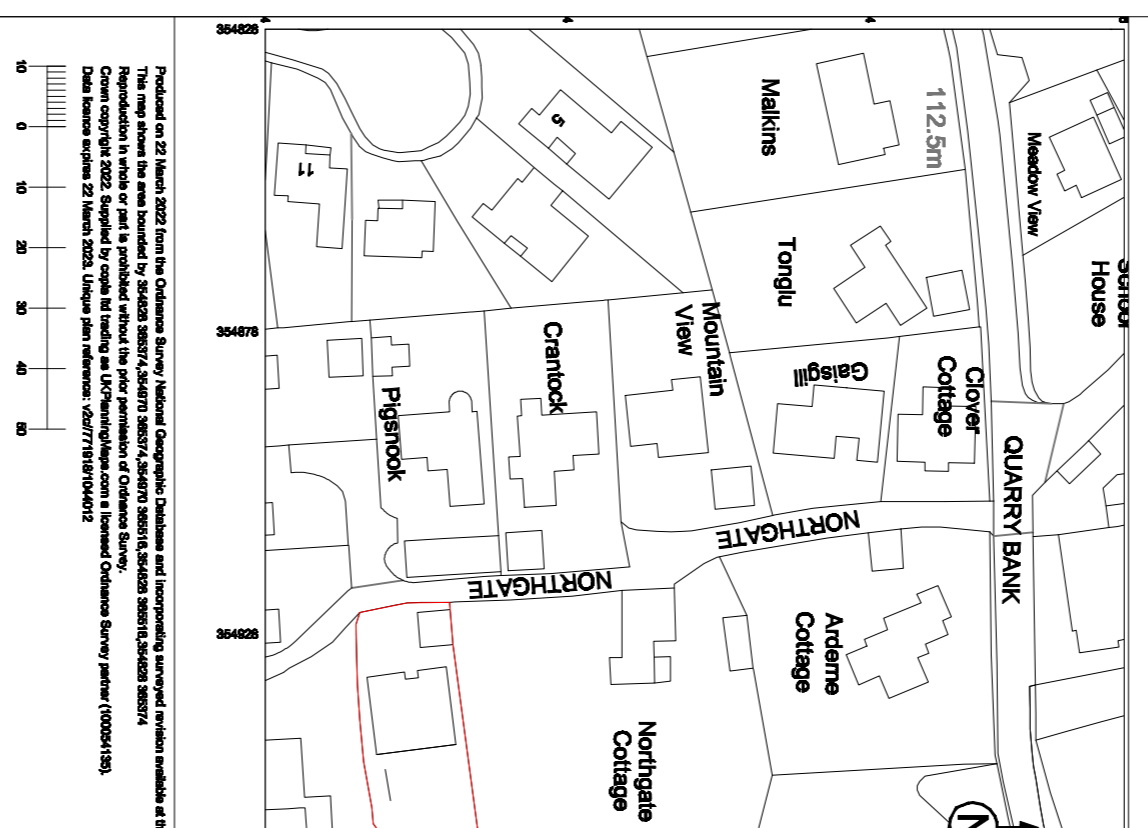

Site Location Plan (Scale 1:1250)

REVISION NOTES:
No. DATE NOTE

A 5/6/22 Rear elevation of gazebo included

- This drawing is for planning purpose only.
- The Contractor is responsible for all setting out.
- This drawing is copyright of the SALSONS Engineering and may not be loaned, copied or reproduced or used for any other purpose without written consent of the company.

SALSONS ENGINEERING
Suite 57 Rays House
North Circular Road
London
NW10 7XP
Tel: 07404098080
Email: salsons.engineering@gmail.com



CLIENT:
A. Bodnik

PROJECT:
The New House, Northgate Uxbridge, CW6 0UX
DRAWING TITLE:
Proposed layout and elevations

DRAWING STATUS:

Planning only Construction

DRAWN BY: SCALE: 1:100@A1

DATE: 15/02/22 CHECKED: SH

DRAWING NUMBER: 20220103-01 REVISION: A