






3D Example

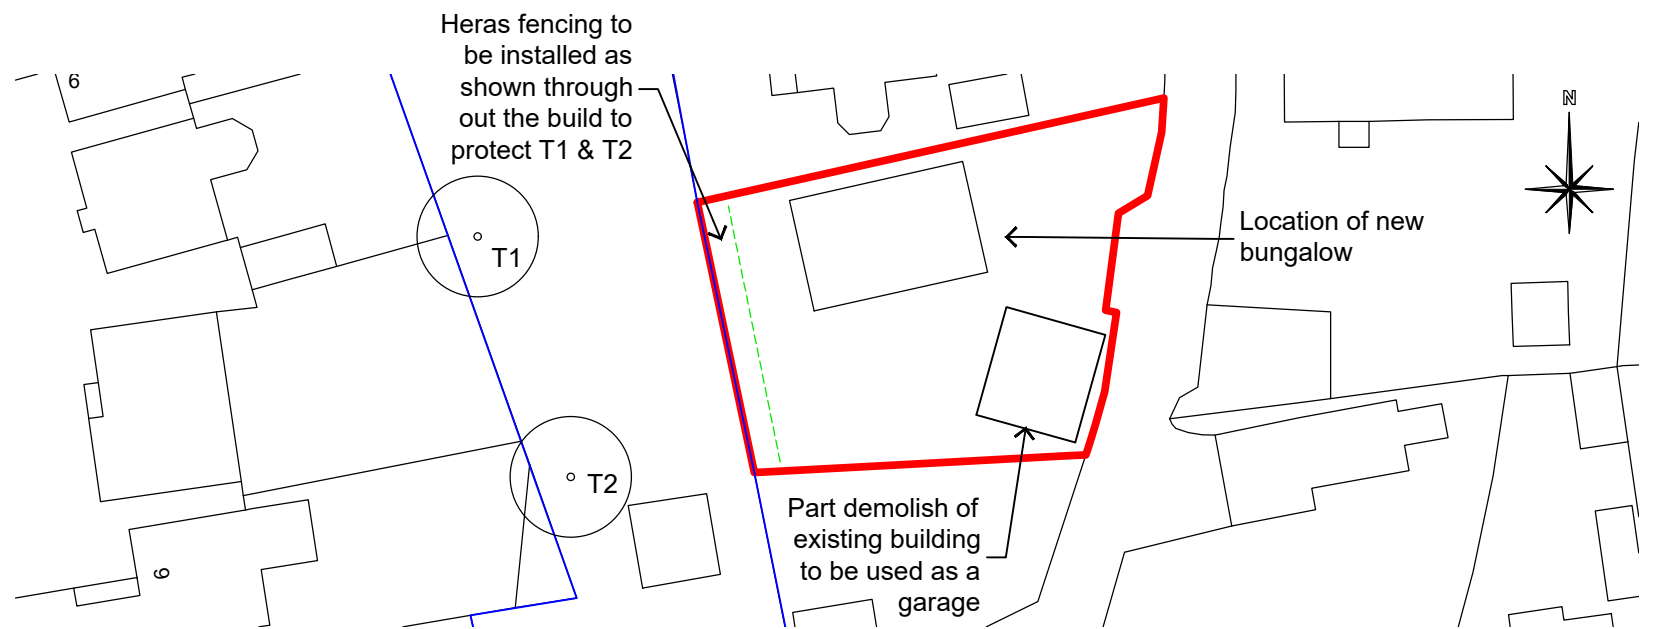

Site Plan

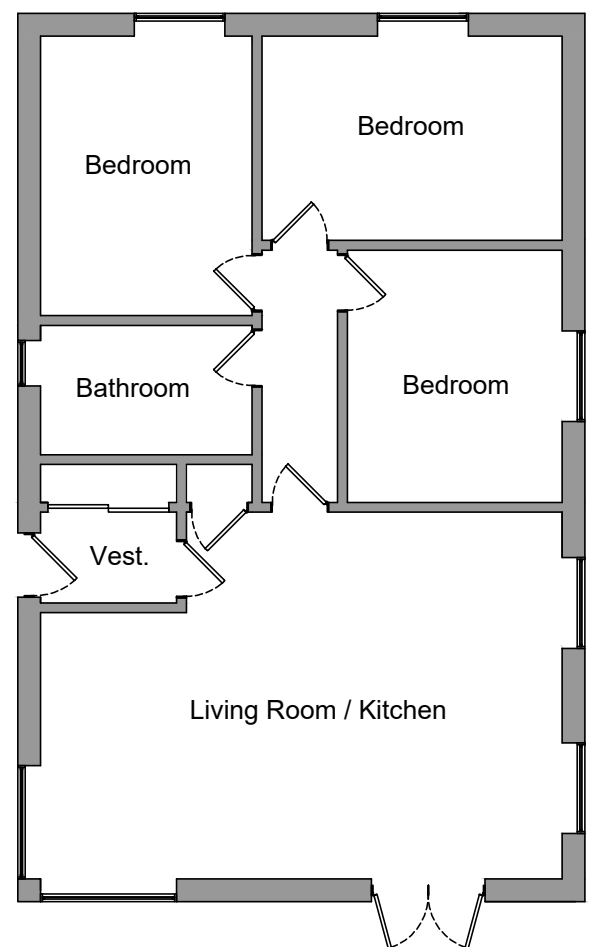

Floor Plan

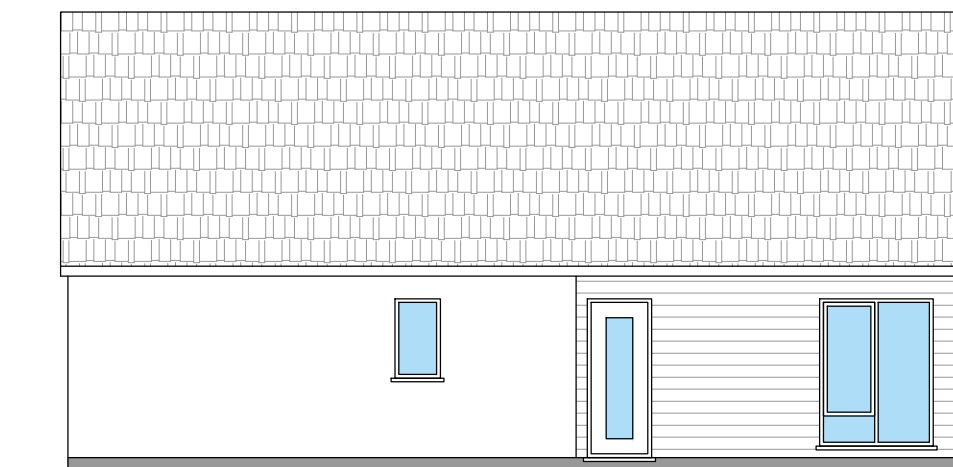


Side Elevation



Front Elevation



Rear Elevation

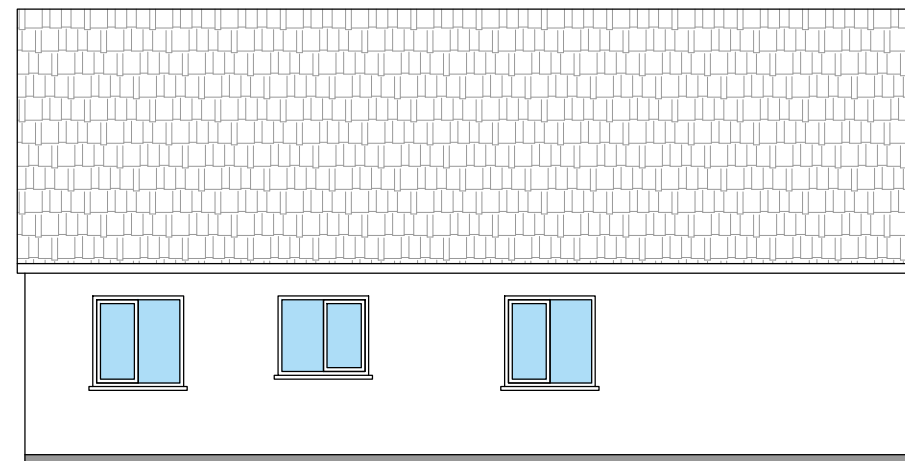

Side Elevation

Rev. | Revision note

Do not scale from this drawing except for planning purposes only. All measurements to be checked on site prior to the commencement of works.

This drawing and any design therein is the intellectual property of R Elliott Associates Ltd and must not be reproduced, sold, transferred or used for any other purpose without the express written consent of R Elliott Associates Ltd.
© R Elliott Associates Ltd 2021



CONSULTING STRUCTURAL & CIVIL ENGINEERS

R Elliott Associates Ltd,
Dennett House, Brighton Road, Sway,
Lymington, Hampshire, SO41 6EB
01590 683176
info@rea-ltd.co.uk www.rea-ltd.co.uk

Details
Builders Yard
The Retreat
Totton
Southampton

Job Title
1no New Bungalow

Drawing Title
Proposed Plans & Elevations

Date Dec 2021	Drawn By SH
Scale 1:100	Sheet Size A3
Drawing Number 7777 PL02	Rev