



© This drawing, its contents, and all information contained therein is protected by copyright. It may be used only for its intended purpose under a contract with McKenzie Strickland Associates, but specifically not for any other use or purpose. This drawing is for Planning purposes only and does not constitute a construction issue drawing. All setting out dimensions and levels are indicative and are subject to detailed site survey and site conditions. The Client is responsible for ensuring that Building Control and construction drawings are carried out. All dimensions are to be checked on site.

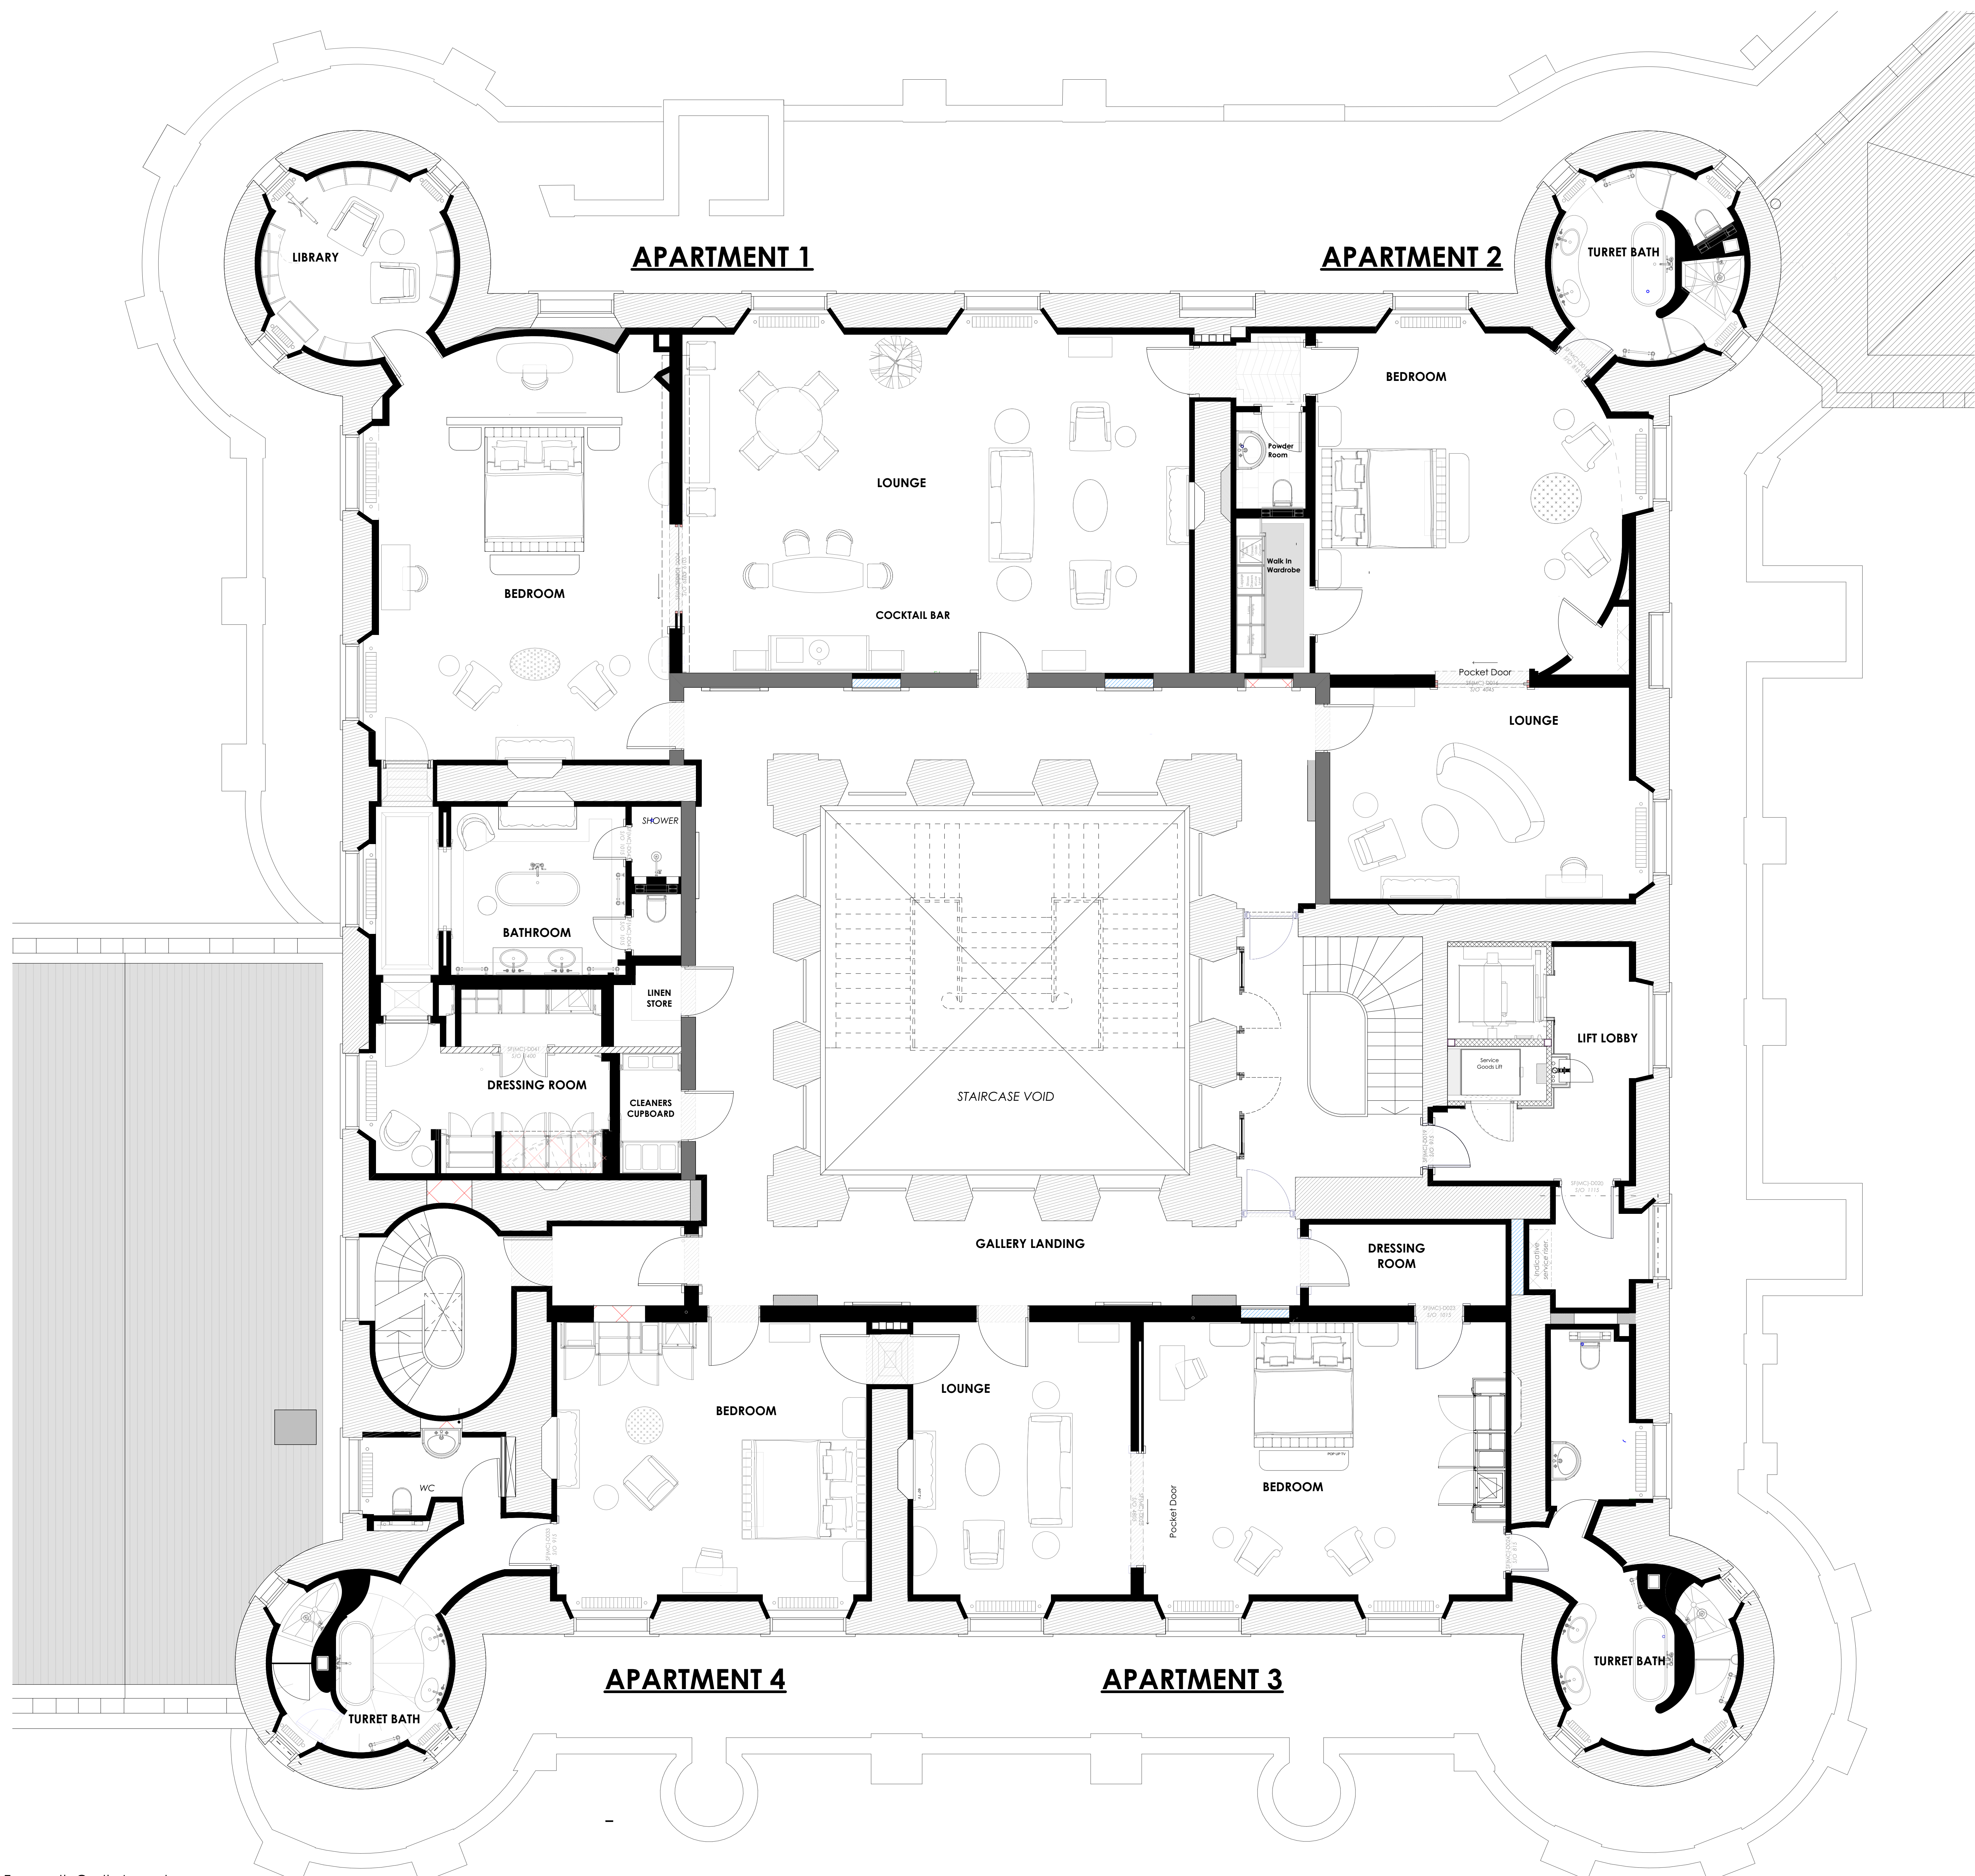

**Key:**

- Existing walls brushed clean and repaired where required.
- Proposed new walls/upgrade to existing wall lining.

REV:	DESCRIPTION:	DATE:	DRN BY:
A	Latest Floor Plans	03/2022	DD
B	Annotations Added	04/2022	AT
C	Door opening added	05/2022	AT

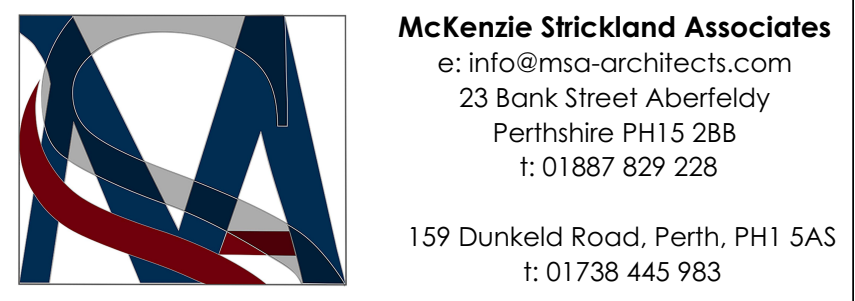

JOB TITLE:  
**Taymouth Castle**

DRAWING TITLE:  
**Proposed Second Floor Layout**

JOB NUMBER: **1172.018** MODEL FILE:  
DRAWING NUMBER: **018.L(PL)012** REVISION: **C**

DRAWING STATUS: **LBC** DRAWN BY: **AT** CHECKED BY: **JR**  
SCALE: **1:50 @A0** DATE: **09/05/2022**

Proposed Second Floor of the Main Tower within Taymouth Castle Layout - scale 1:50

