

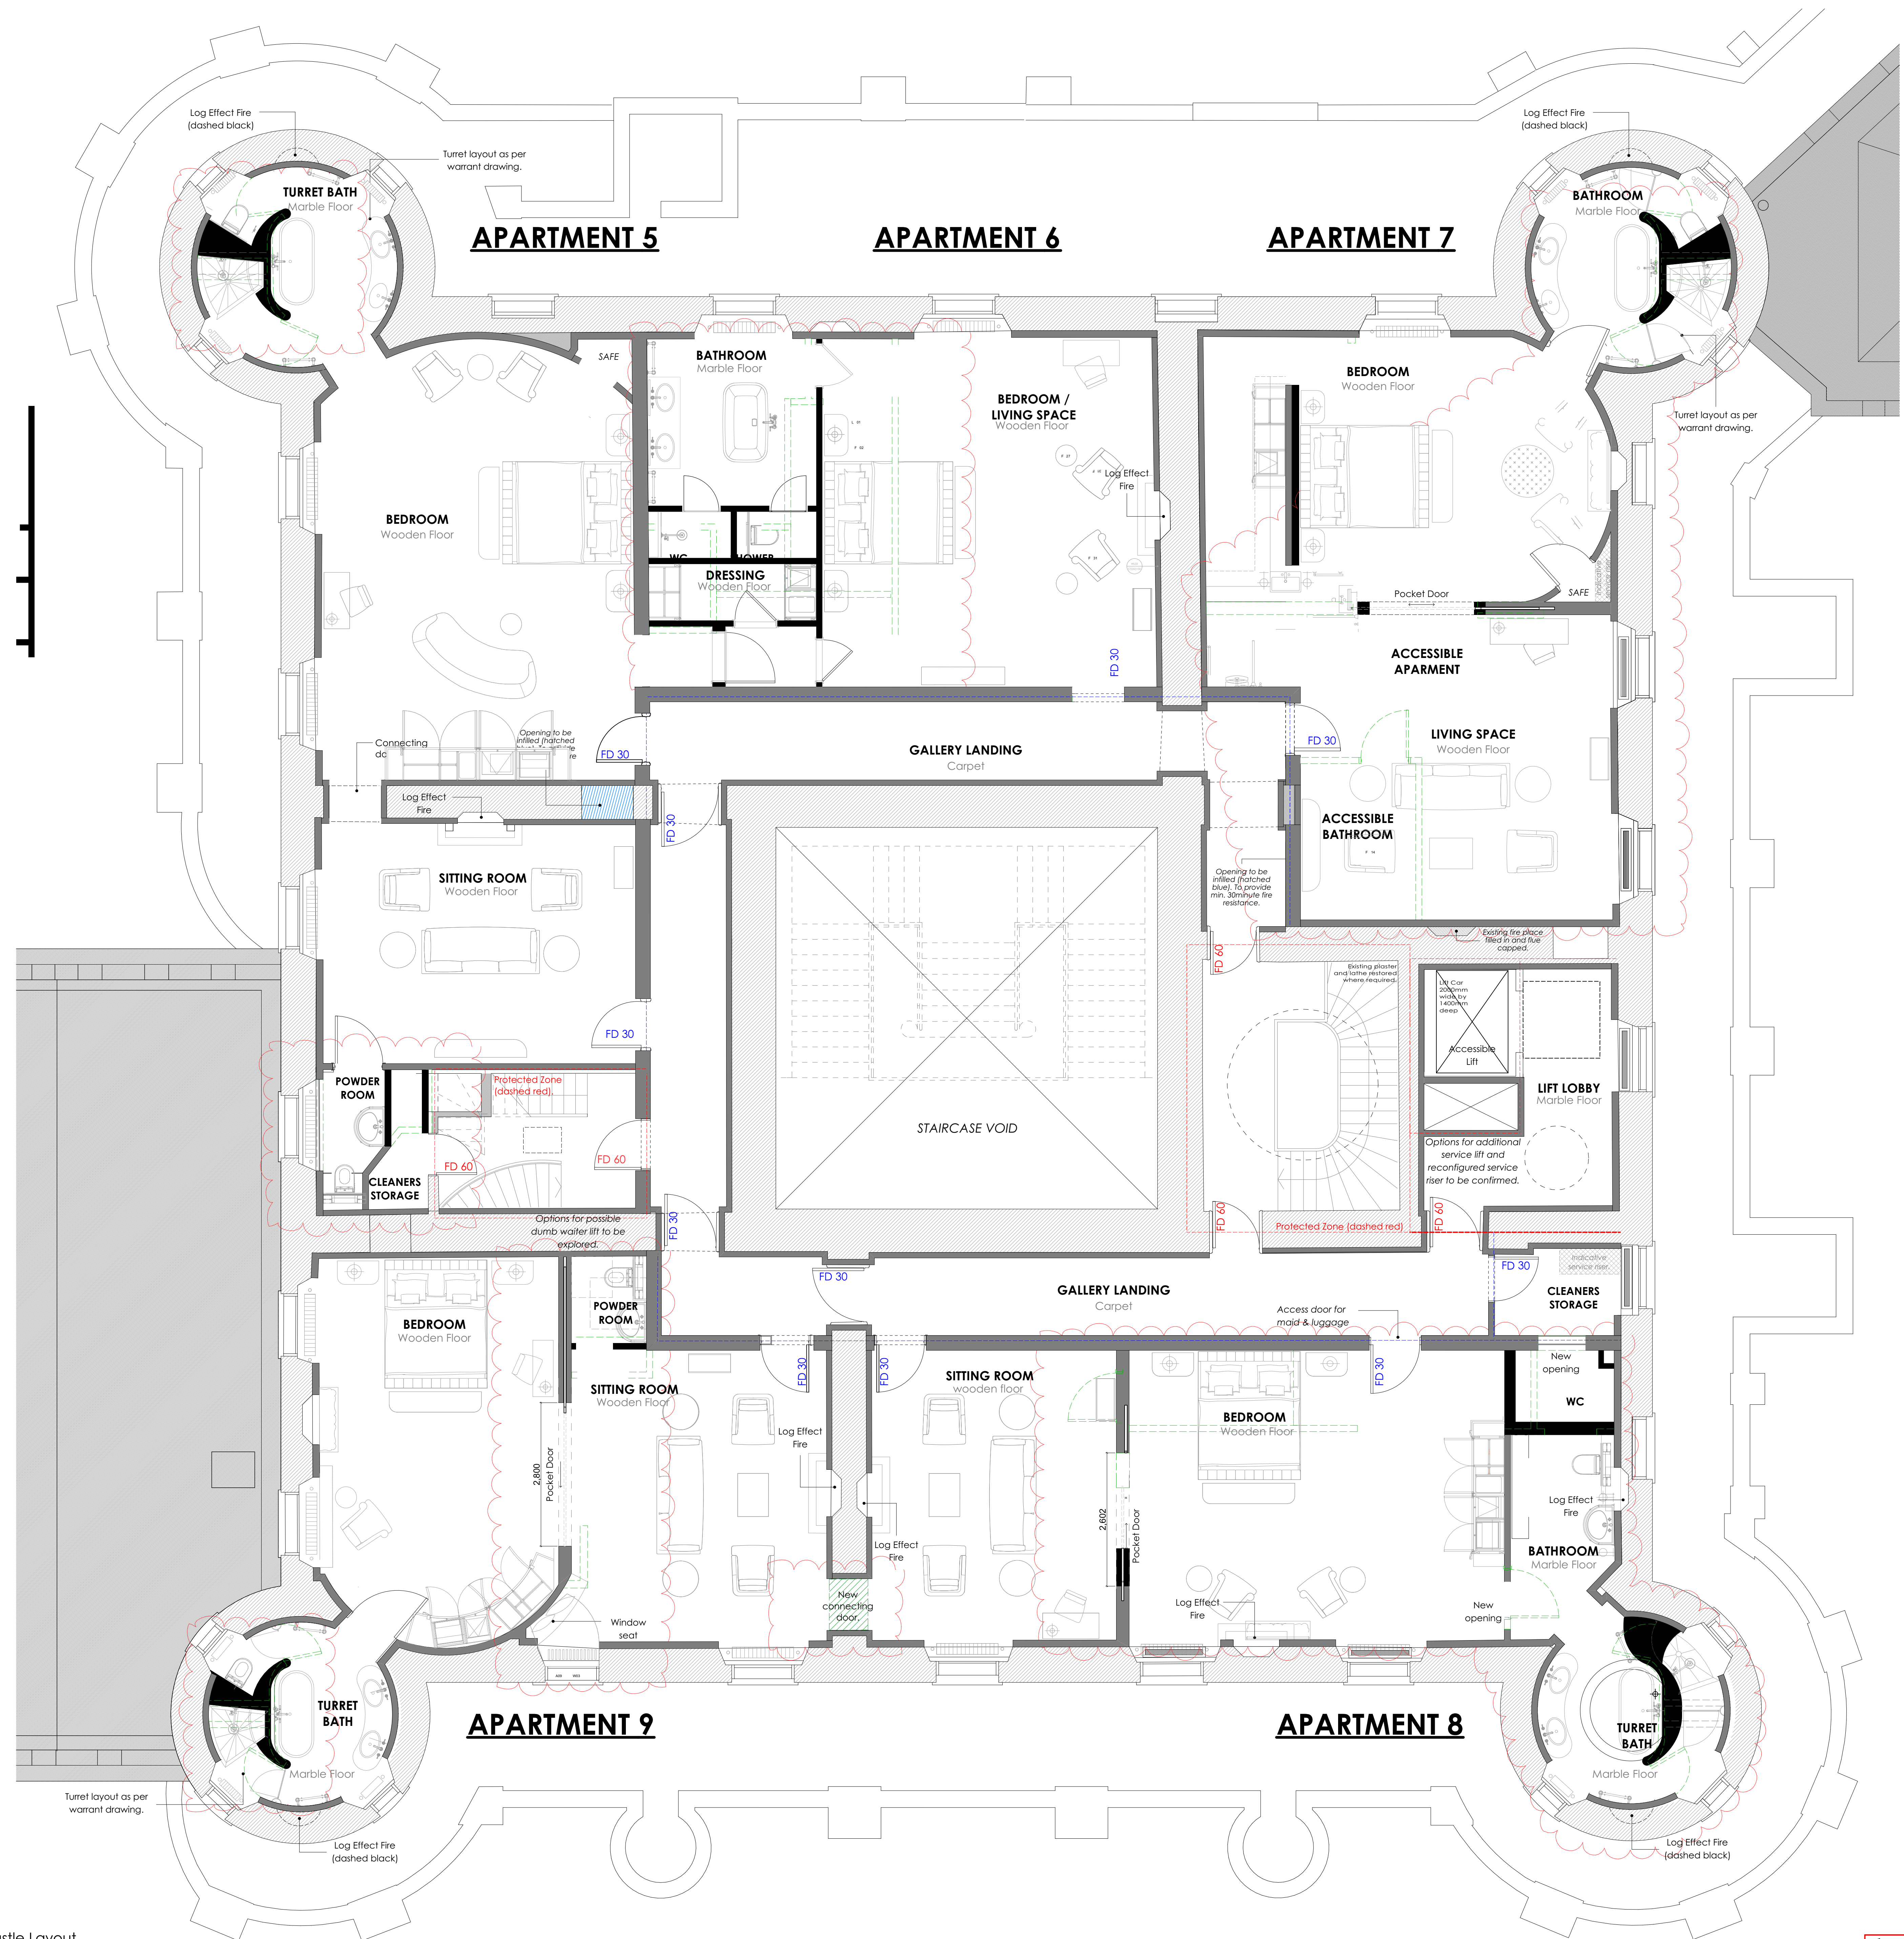


© This drawing, its contents, and all information contained herein is protected by copyright. It may be used only for its intended purpose under a contract with McKenzie Strickland Associates, but specifically not for any other use or purpose. This drawing is for Planning/Consent/Development purposes only and does not constitute a construction issue drawing. All setting out dimensions and levels are indicative and are subject to detailed site survey and site conditions. The Client is responsible for ensuring that Building Control and construction drawings are carried out. All dimensions are to be checked on site.

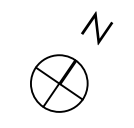

Proposed Third Floor of the Main Tower within Taymouth Castle Layout with previous consent - scale 1:50

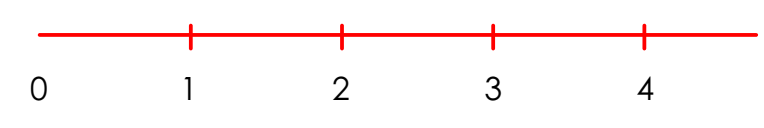

- Key:**
- Outline of previously approved layout ref: 2020/1203.B.C.
  - Previously approved new access through existing wall ref: 2020/1203.B.C.
  - Protected zone with min 30 minute fire rated wall/protection (dashed blue).
  - Opening to be blocked over with min 60 minute fire rated wall/protection (dashed red).
  - Opening to be blocked over with min 30 minute fire rated wall/protection (hatched blue).
  - Opening to be blocked over with min 60 minute fire rated wall/protection (hatched red).
  - Existing walls brushed clean and repaired where required.
  - Proposed new wall/upgrade to existing wall lining.
  - Proposed new wall/upgrade to existing wall lining.

REV	DESCRIPTION	DATE	DRN BY
A	General alterations to existing floor plan	07/02/22	CW
B	Amendations outlined	22/04/22	AT

All Contents Copyright All Rights Reserved.

**McKenzie Strickland Associates**  
 23 Bank Street Aberfeldy  
 Perthshire PH15 2JH  
 T: 01887 829228  
 159 Dundee Road, Perth, PH1 5AS  
 01738 445 983

**JOB TITLE:**  
Taymouth Castle Development  
Main Castle Tower

**DRAWING TITLE:**  
Proposed Third Floor Layout (noted to illustrate comparison with previous consents)

<b>JOB NUMBER:</b> 1172.018	<b>MODEL FILE:</b>
<b>DRAWING NUMBER:</b> (PL)015	<b>REVISION:</b> B
<b>DRAWING STATUS:</b> PLANNING	<b>DRAWN BY:</b> CW
<b>SCALE:</b> 1:50 @ A0	<b>CHECKED BY:</b> JR
<b>DATE:</b> March 2022	

