


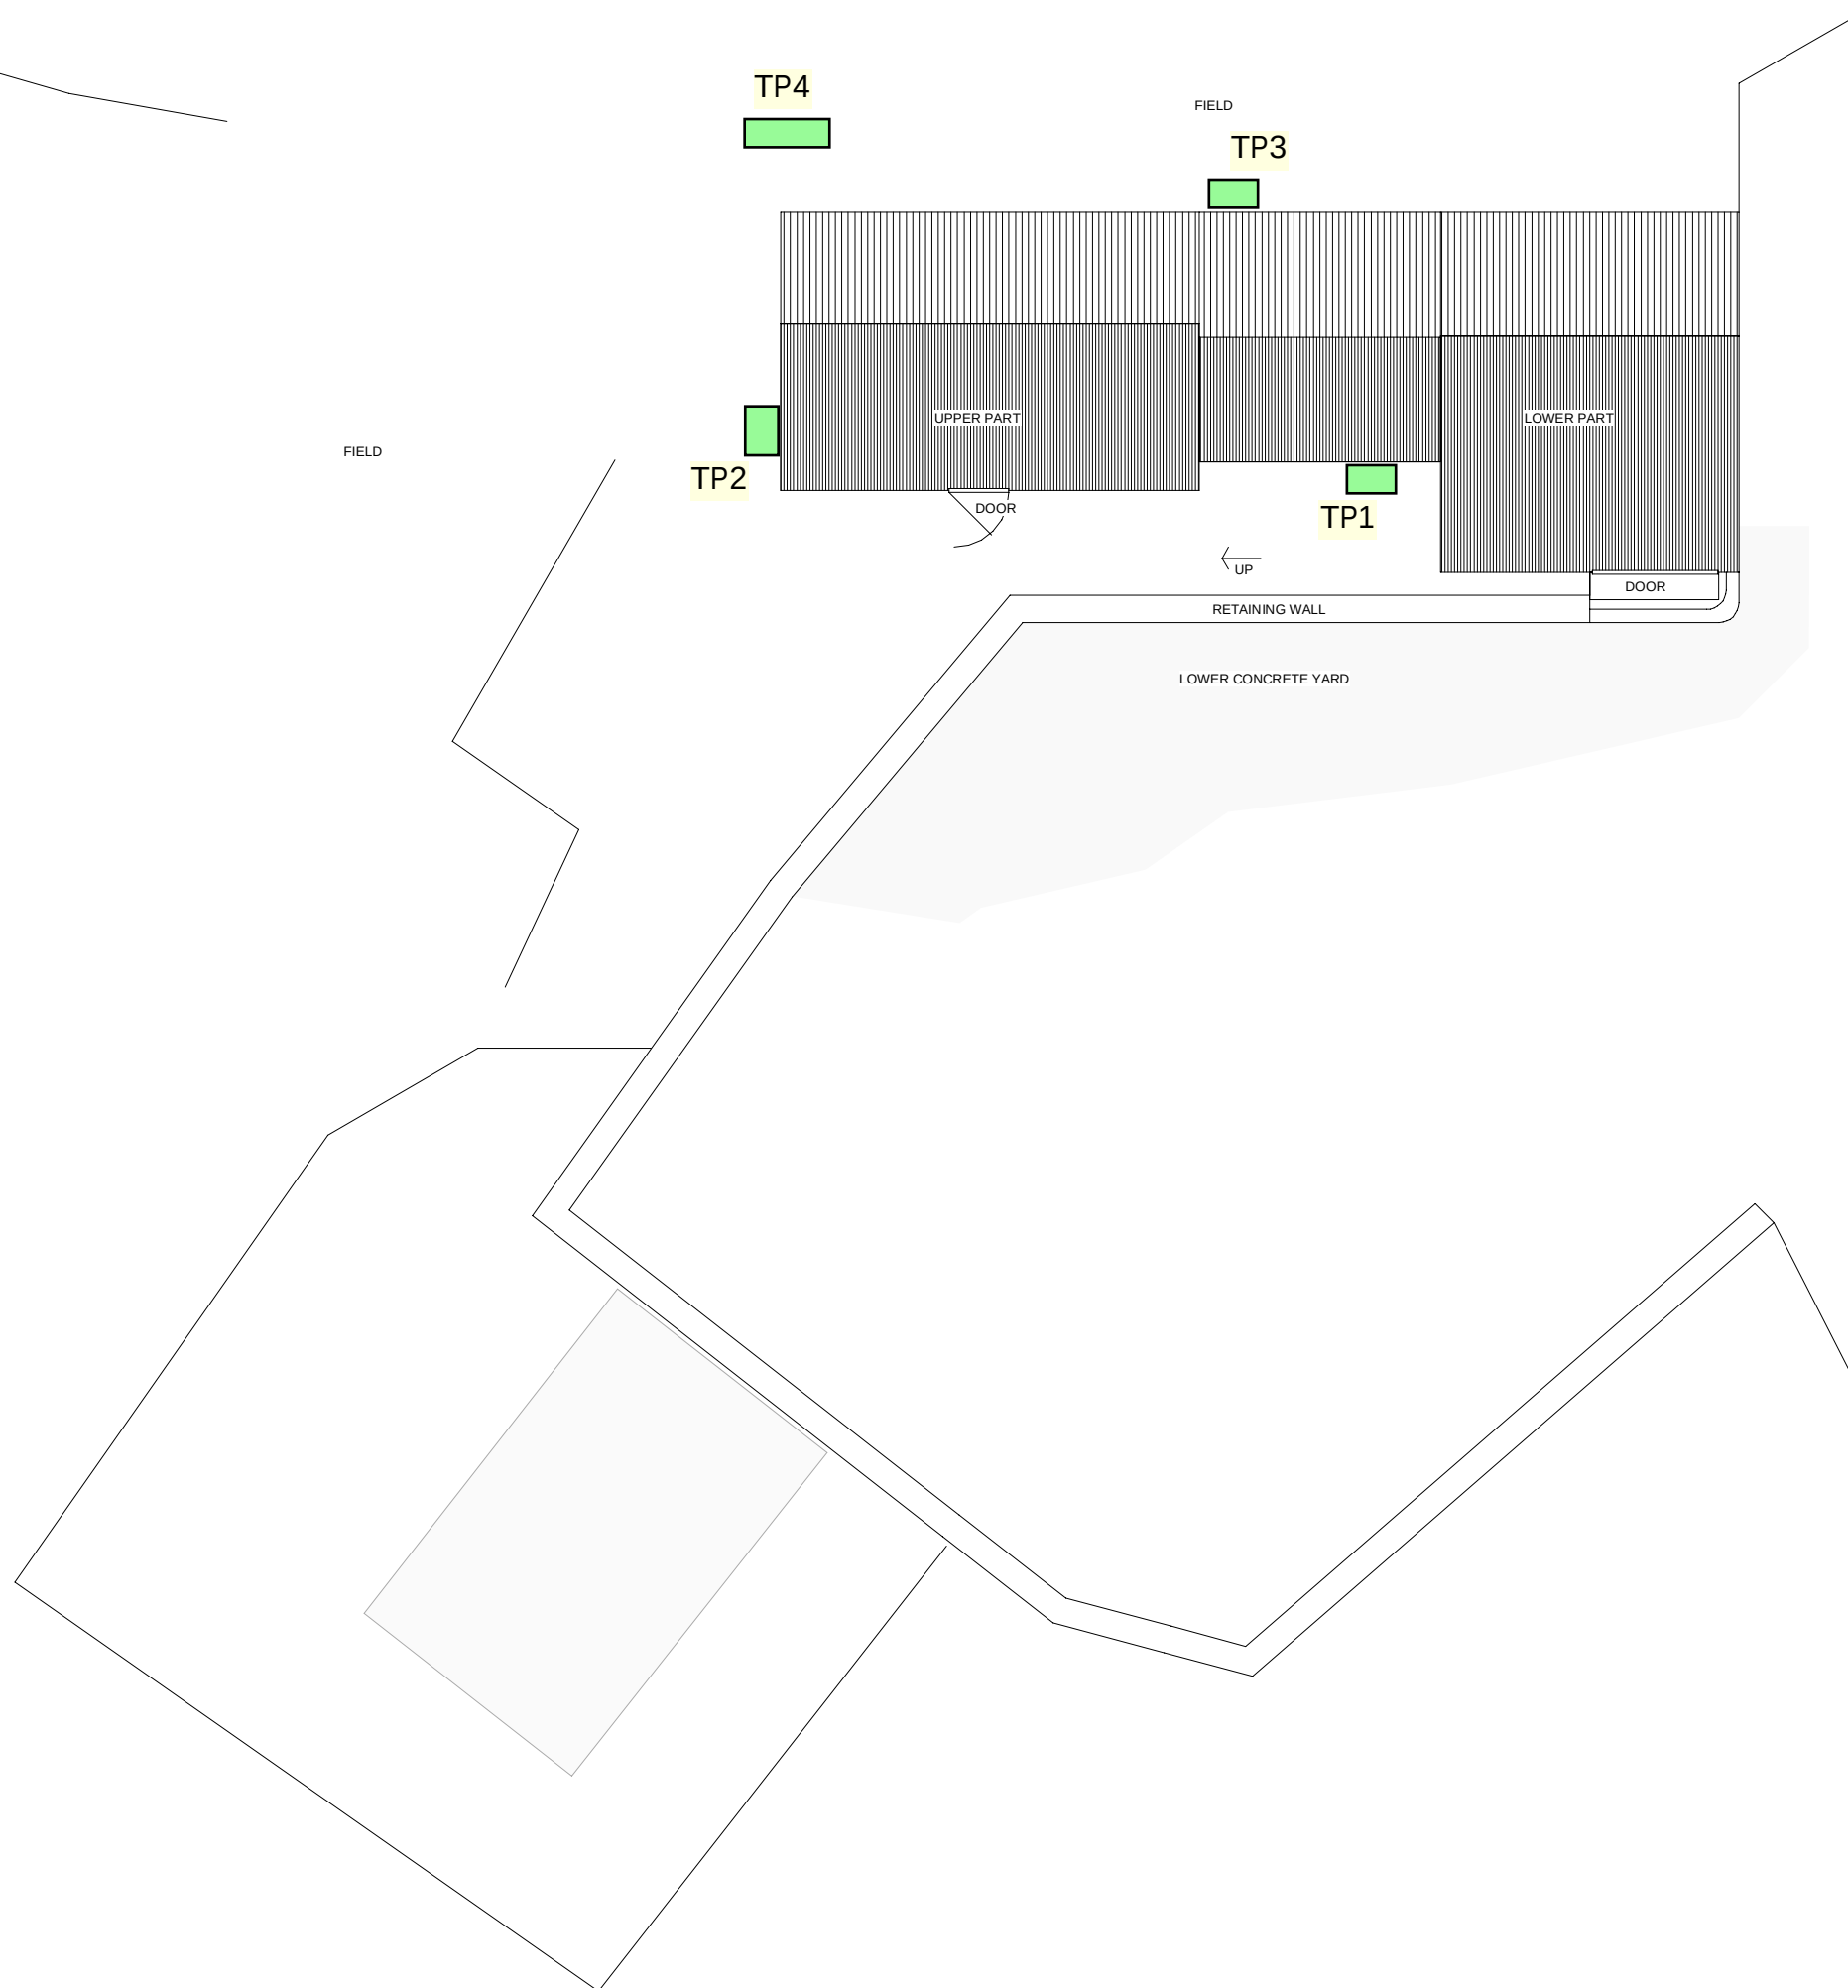

19.11.21	INFORMATION ISSUE	AKMS	PD	1
Date	Revision	By	Chkd	Ref



Tithe House
35 Town Street, Horsforth
Leeds LS18 4TJ
Tel: 0113 258 3611
e-mail: info@dudleys.co.uk

Project
LOWER DEERPLAY FARM
TRIANGLE HX6 3DT

Title
SITE PLAN

Scale	Drawn	Checked
NTS	AKMS	
Date	Status	
19/11/21	INFORMATION	
Drg. No.		Rev
21463/SK001		1