




Ground Floor Plan

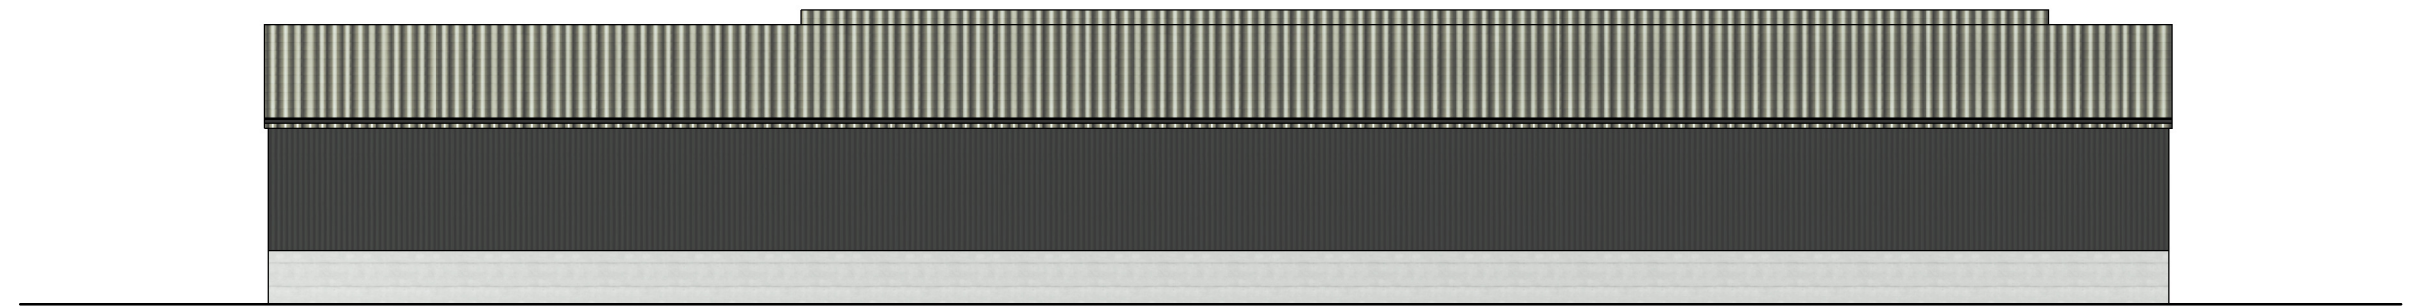


Side Elevation

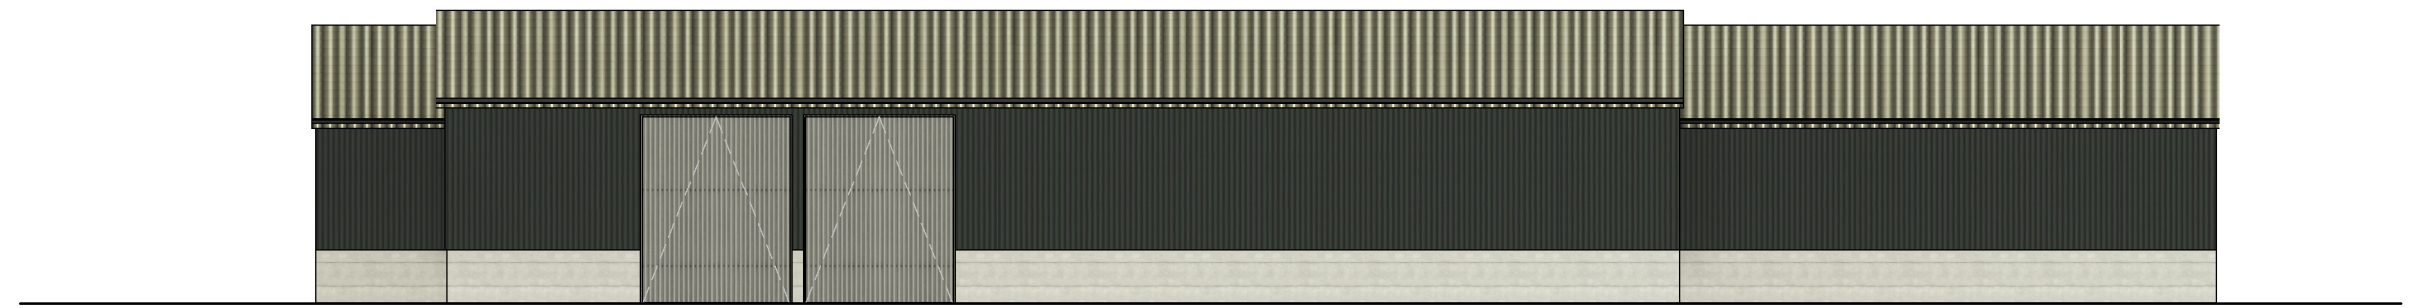

Side Elevation

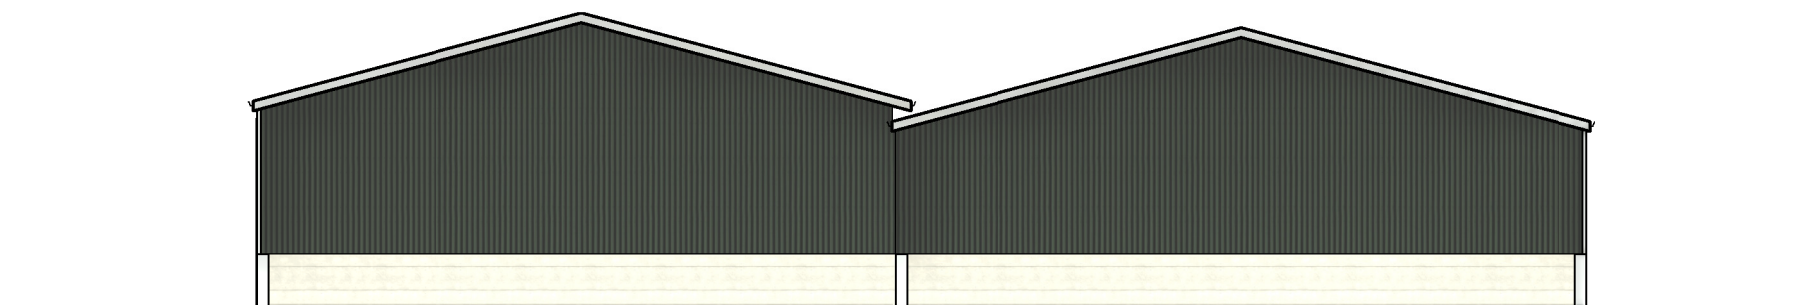

Rear Elevation

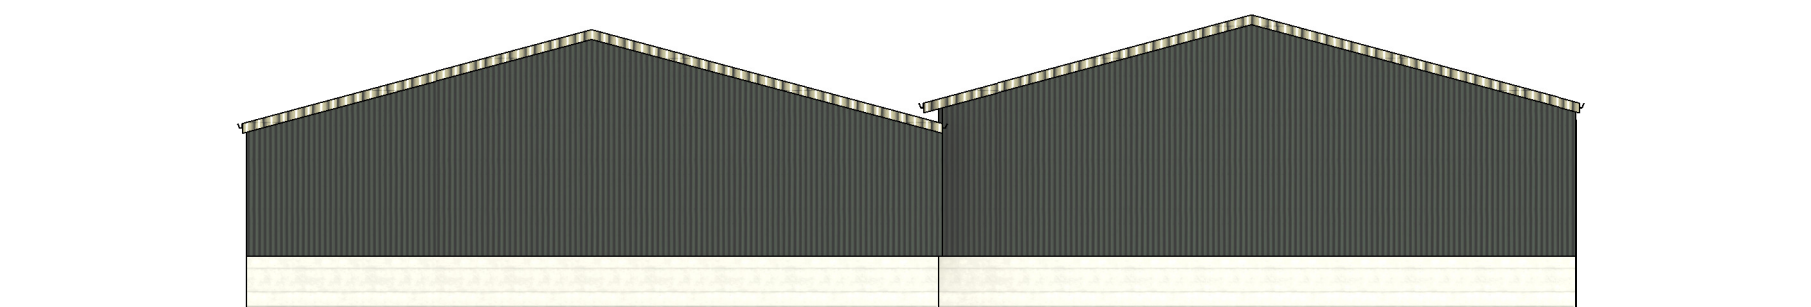

Front Elevation

hayward
ARCHITECTS LTD

19 Station Road
Hinckley
Leicestershire
LE10 1AW

Tel: 01455 635 665
Fax: 01455 618 971

www.hayward-architects.co.uk

Client Glen Farrow		
Project Title Extention and Alteration Showcroft Farm		
Drawing Title As Existing		
Scale 1:100	Date 02/22	Sheet A2
Author WNF	Checked by	
Job No. 22 08	Drawing No. 01	
Status Planning		

THE COPYRIGHT OF THIS DRAWING IS VESTED IN HAYWARD ARCHITECTS LTD.
REPRODUCTION IN ANY FORM, EITHER IN WHOLE OR IN PART IS FORBIDDEN WITHOUT
THE PRIOR WRITTEN PERMISSION OF THE COPYRIGHT HOLDER. DO NOT SCALE FROM
DRAWING AND ONLY FIGURED DIMENSIONS ARE TO BE USED.