




Ground Floor Plan

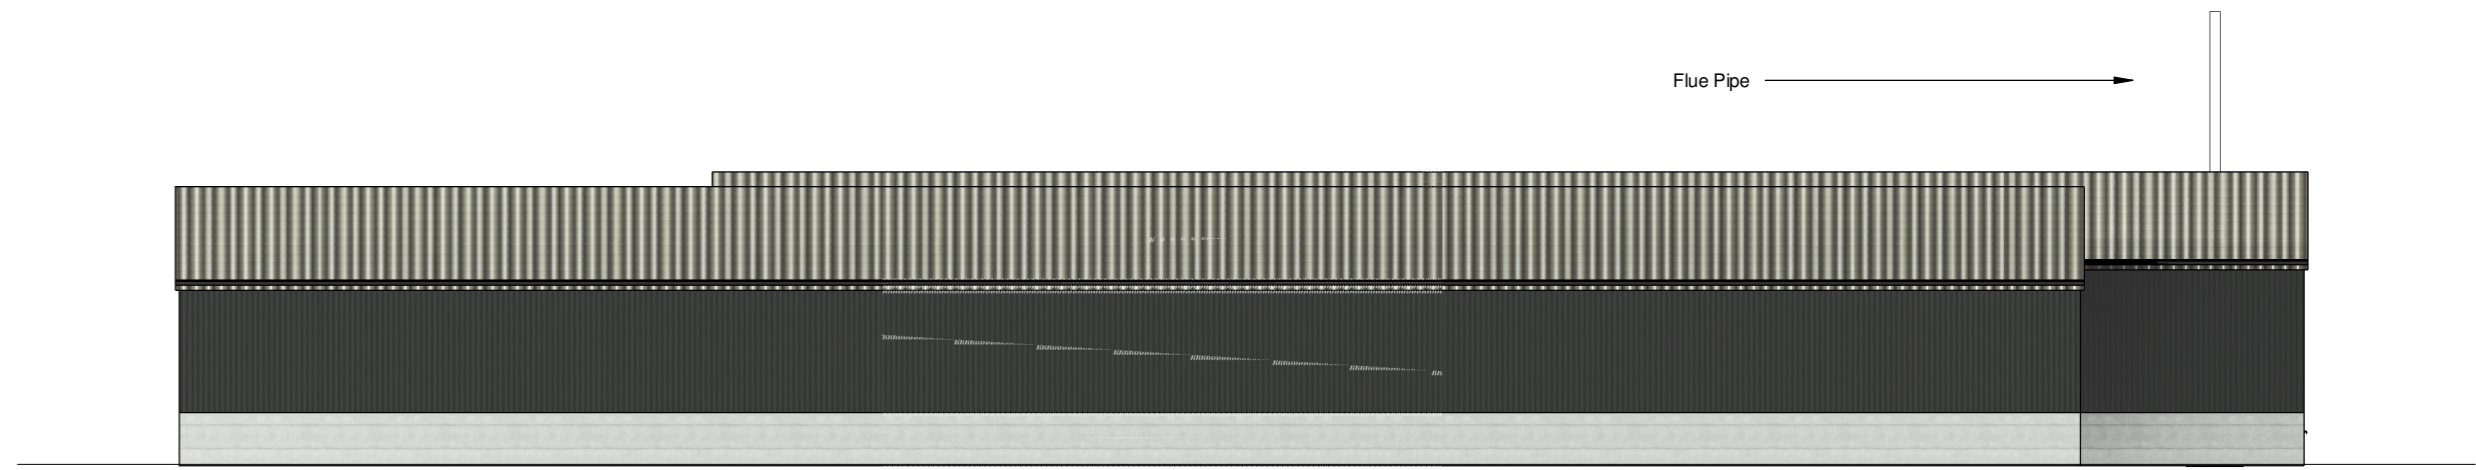


Side Elevation

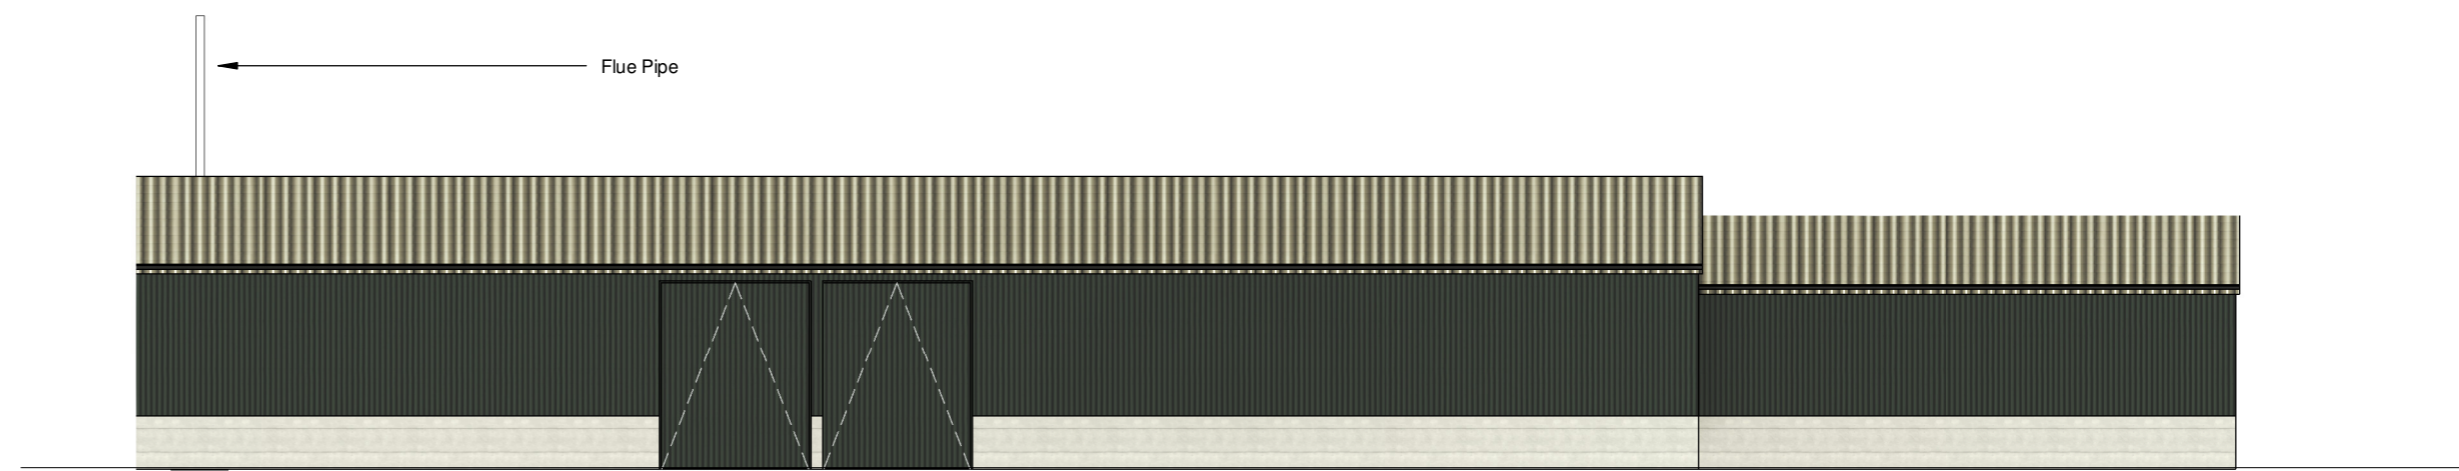

Side Elevation

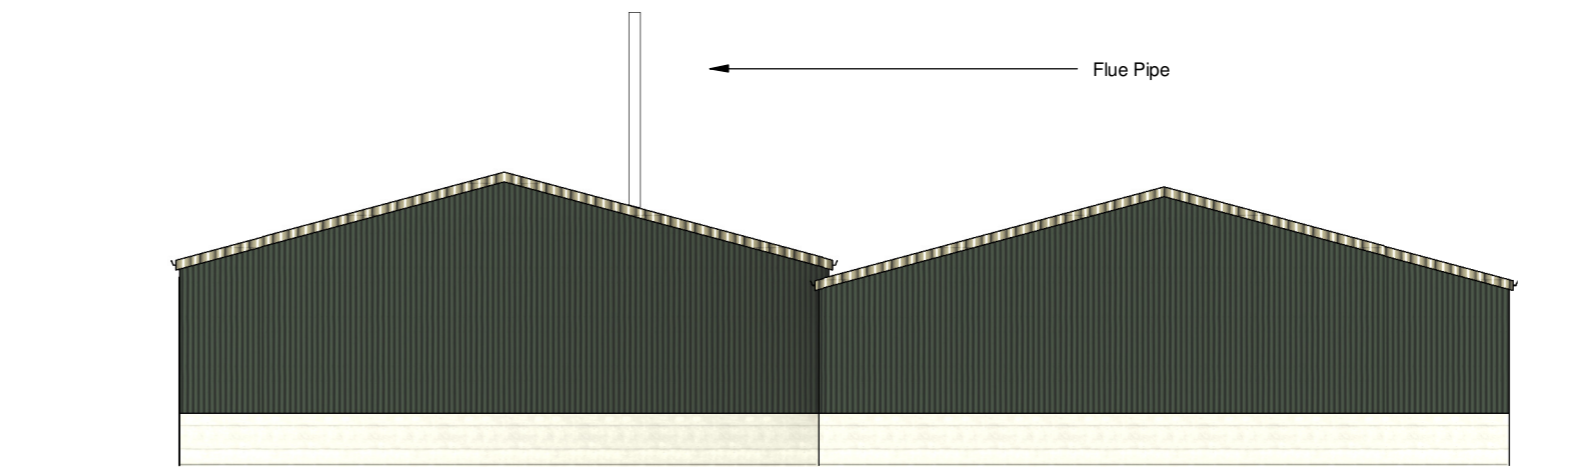

Rear Elevation

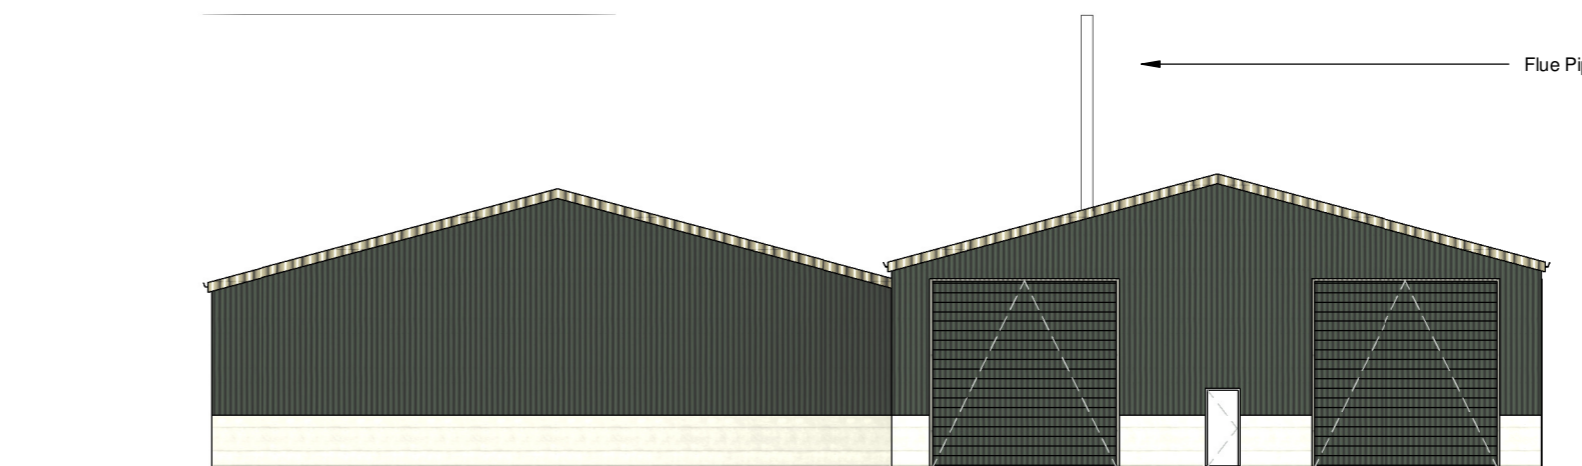

Front Elevation

**hayward**  
ARCHITECTS LTD

19 Station Road  
Hinckley  
Leicestershire  
LE10 1AW

Tel: 01455 635 665  
Fax: 01455 618 971

www.hayward-architects.co.uk

Client <b>Glen Farrow</b>		
Project Title Showcroft Farm Hebden Bridge HX78TE		
Drawing Title Proposed		
Scale 1:200	Date 02/22	Sheet A2
Author WNF	Checked by	
Job No. <b>22/08</b>	Drawing No. <b>02</b>	
Status Planning		

THE COPYRIGHT OF THIS DRAWING IS VESTED IN HAYWARD ARCHITECTS LTD.  
REPRODUCTION IN ANY FORM, EITHER IN WHOLE OR IN PART IS FORBIDDEN WITHOUT  
THE PRIOR WRITTEN PERMISSION OF THE COPYRIGHT HOLDER. DO NOT SCALE FROM  
DRAWING AND ONLY FIGURED DIMENSIONS ARE TO BE USED.