




Proposed front elevation - west facing

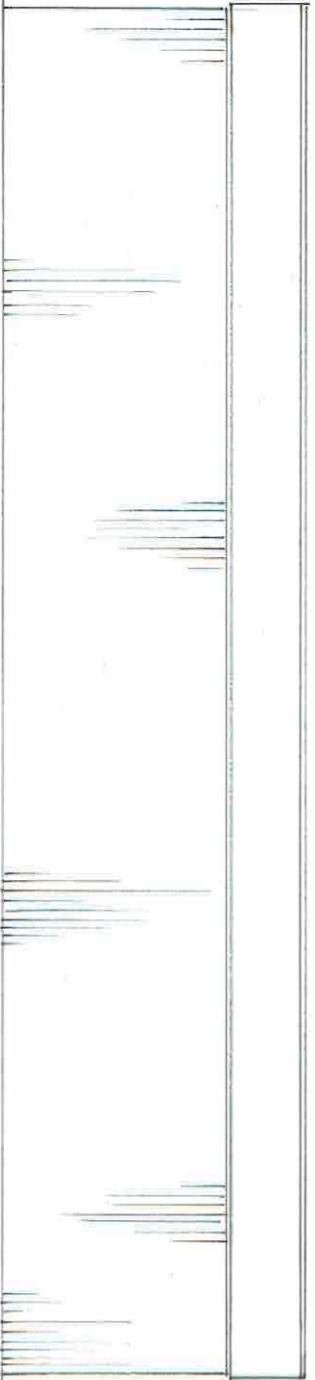


Proposed rear elevation - east facing

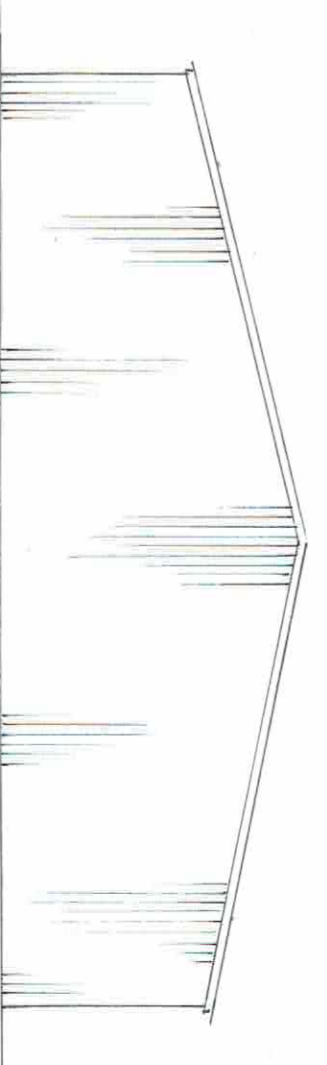

Proposed side elevation

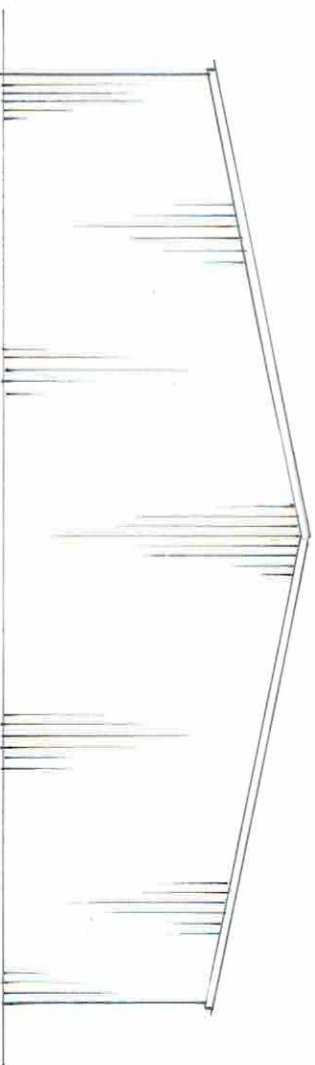

Proposed side elevation

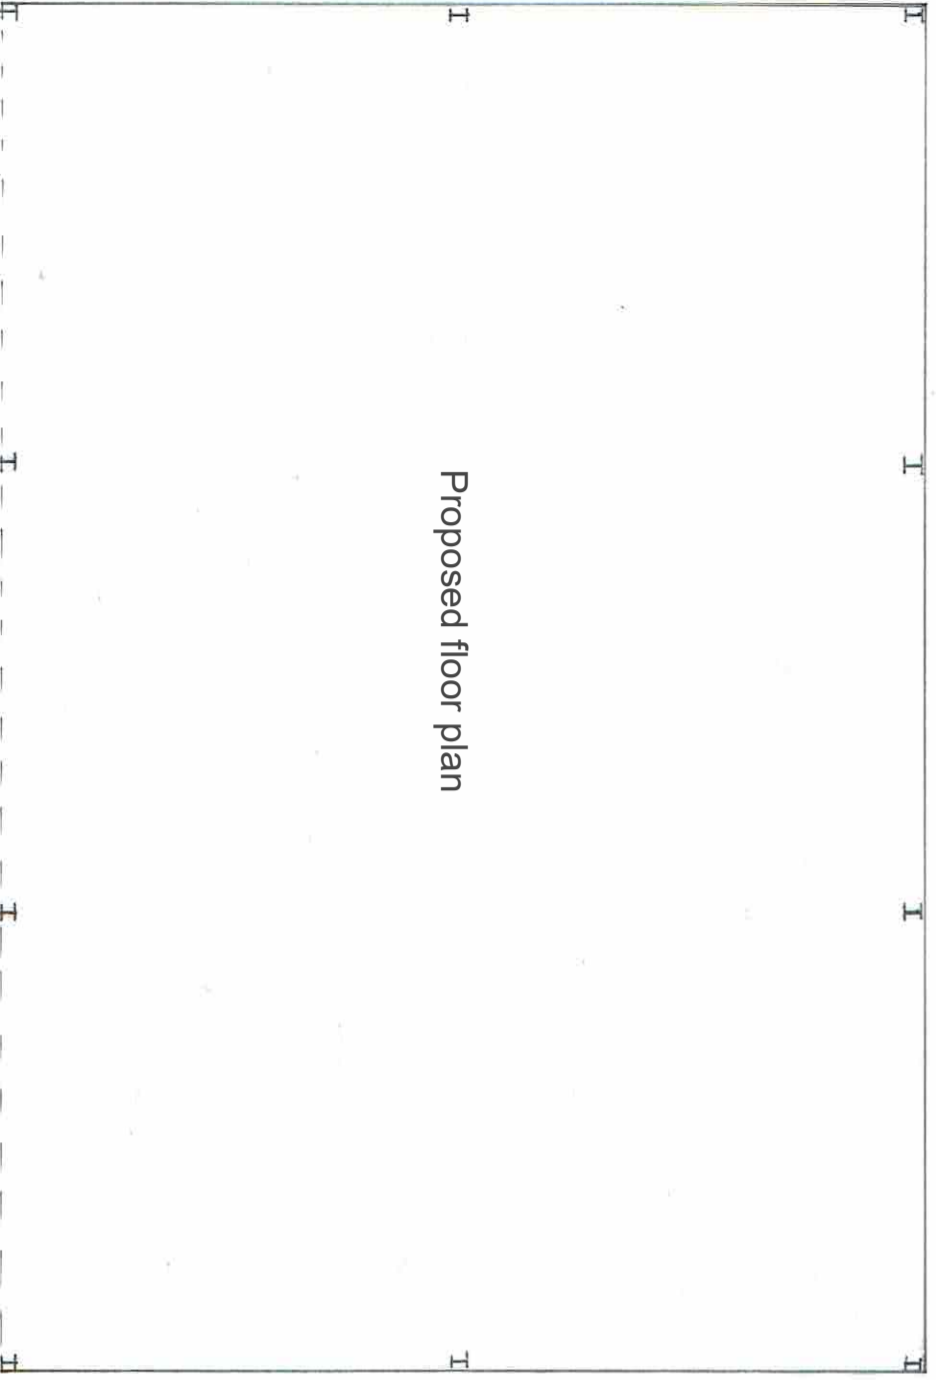

Proposed floor plan

Site : Lathwells Farm, North Marston Road, Granborough.
Proposal : Agricultural Building
Drg. Title : Elevations and floor plans
Drg. No. : AN/CH/03

Scale 1:100 @ A3

