

This drawing is the copyright of H.J.CONCEPTS LTD and may not be copied, altered or reproduced in any way without their written authority ©H J Concepts Limited 2022

Do not scale this drawing. Use written dimensions only. All dimensions shall be checked on site prior to commencement of work.


IF IN DOUBT ASK

DO NOT SCALE: This note may be omitted for **PLANNING PURPOSES ONLY**. Original documents only may be relied upon. Inaccuracies may occur due to printing, scanning and other forms of copying.

This drawing has been produced for **Mr & Mrs J Lawn** for the works at **Mayfield, Sway Road, Brockenhurst, SO42 7RX** and is submitted as part of a Householder Planning Application and is not intended for use by any other person or for any other purpose





Site Plan 1:2500

 


1:1250 scale bar (Metres)

Plans of this scale show the general position, not the exact line of the boundaries due to the small scale and small movements of the boundary. It is also subject to distortions in scale. Measurements scaled from this plan may not match measurements between the same points on the ground.

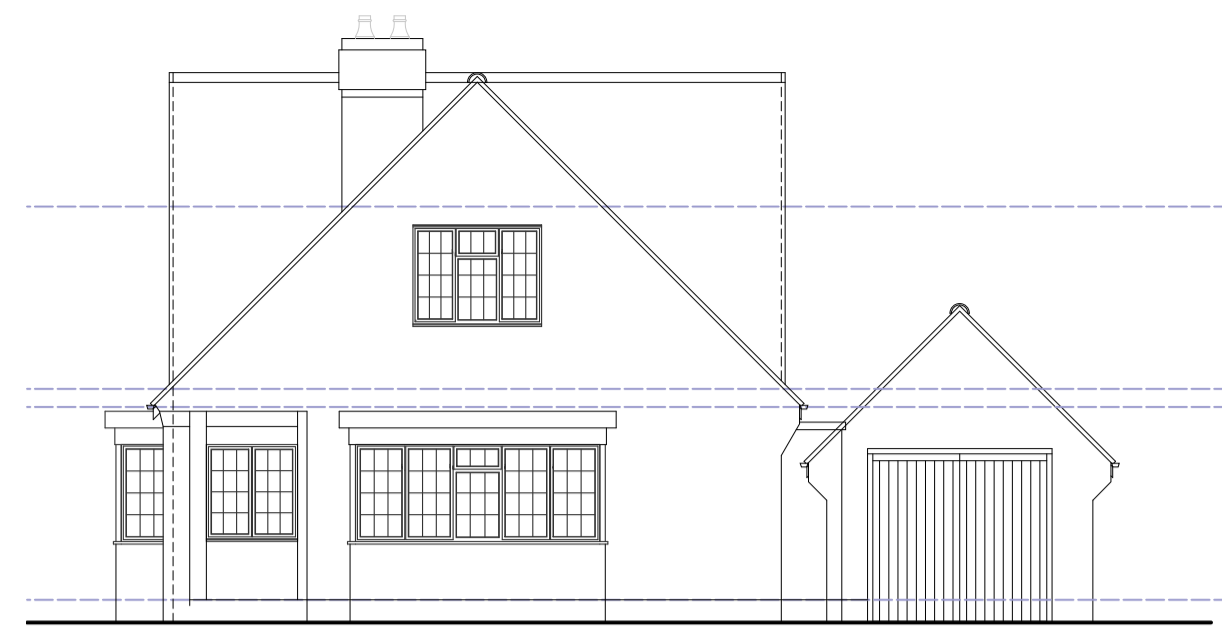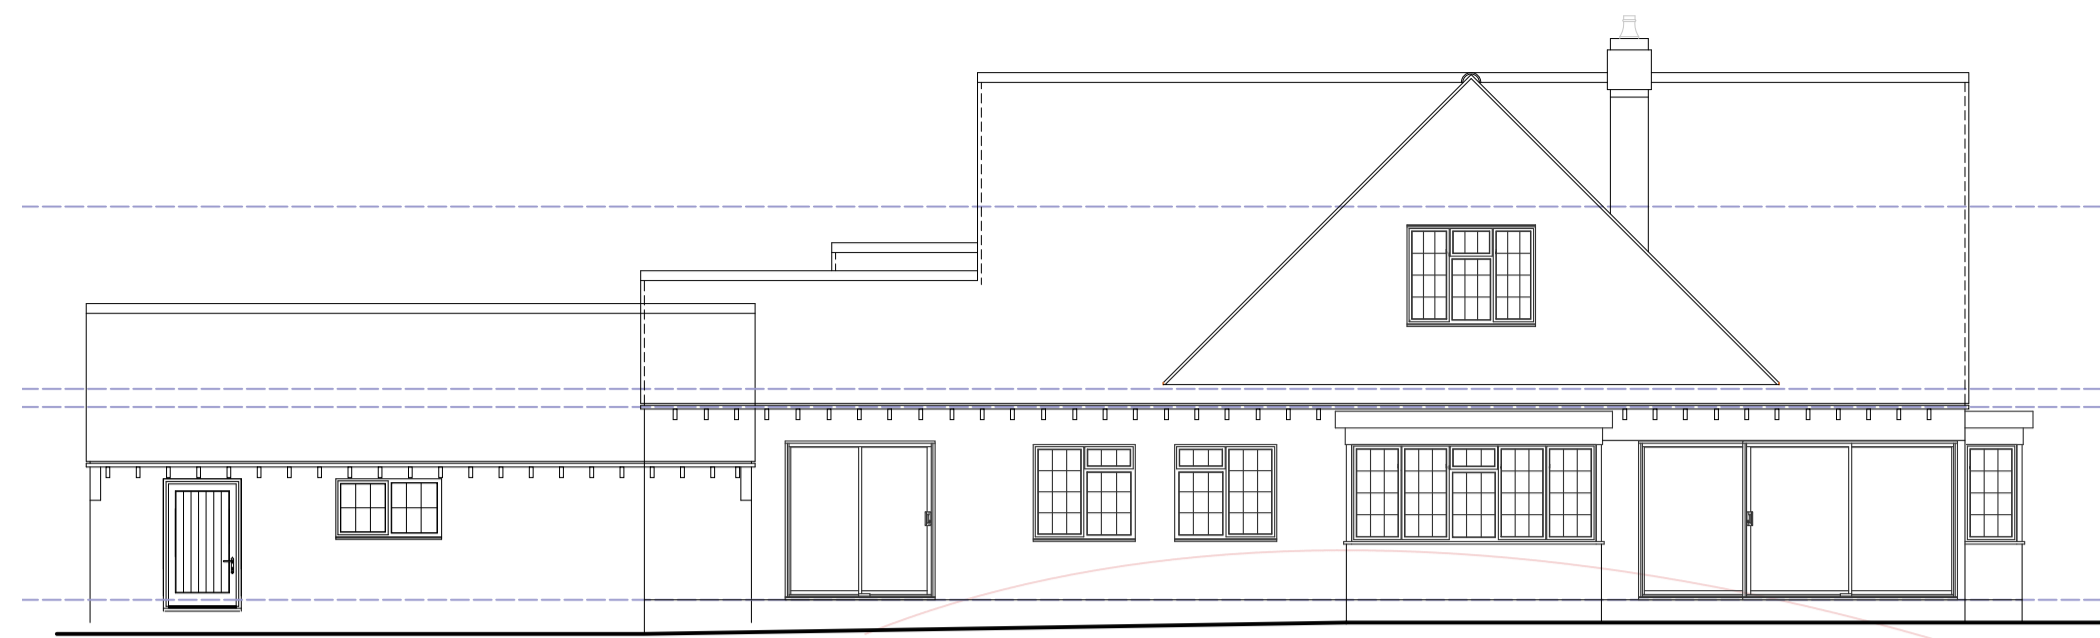


Existing South East Elevation

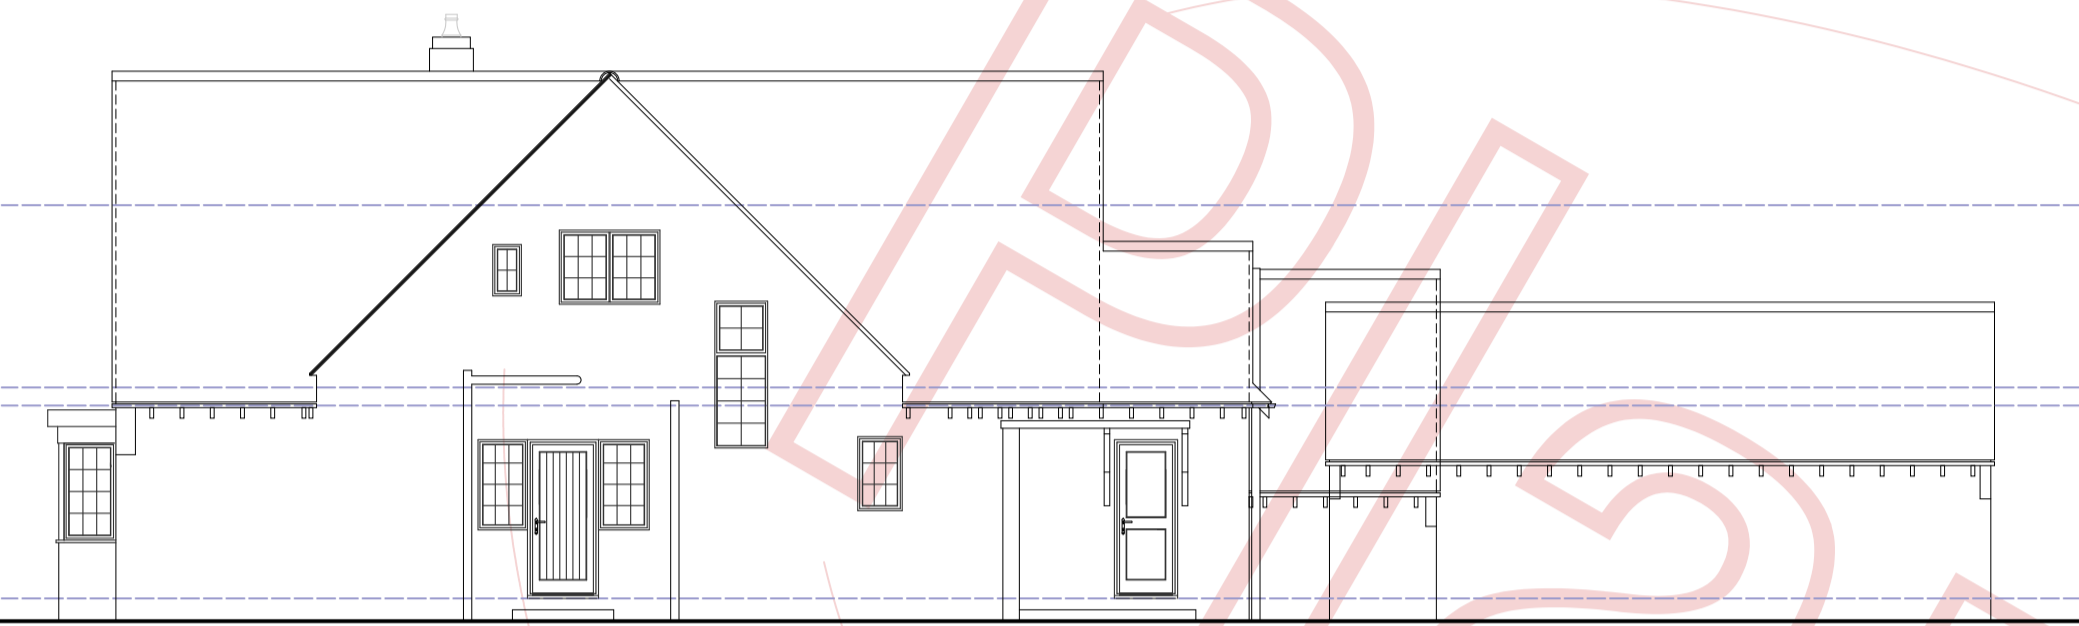


Existing North West Elevation

Existing North East Elevation

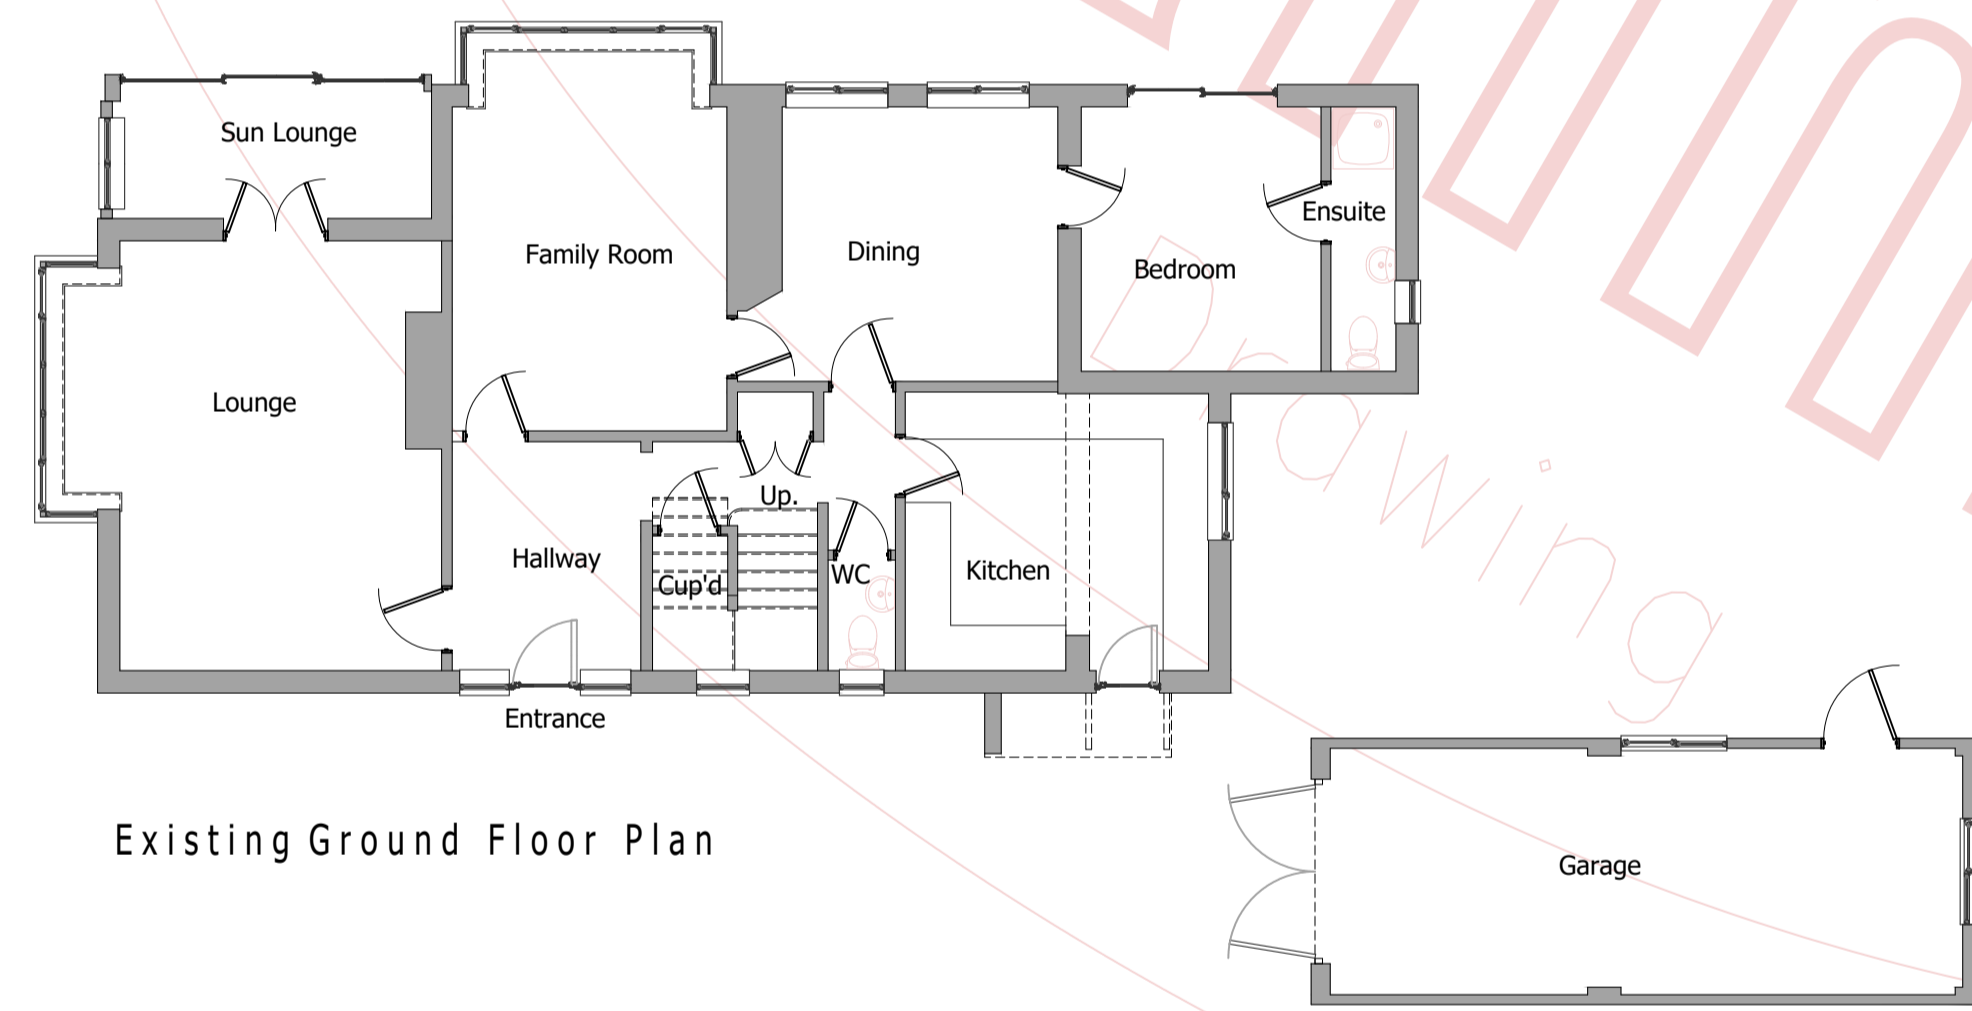

Existing Ground Floor Plan

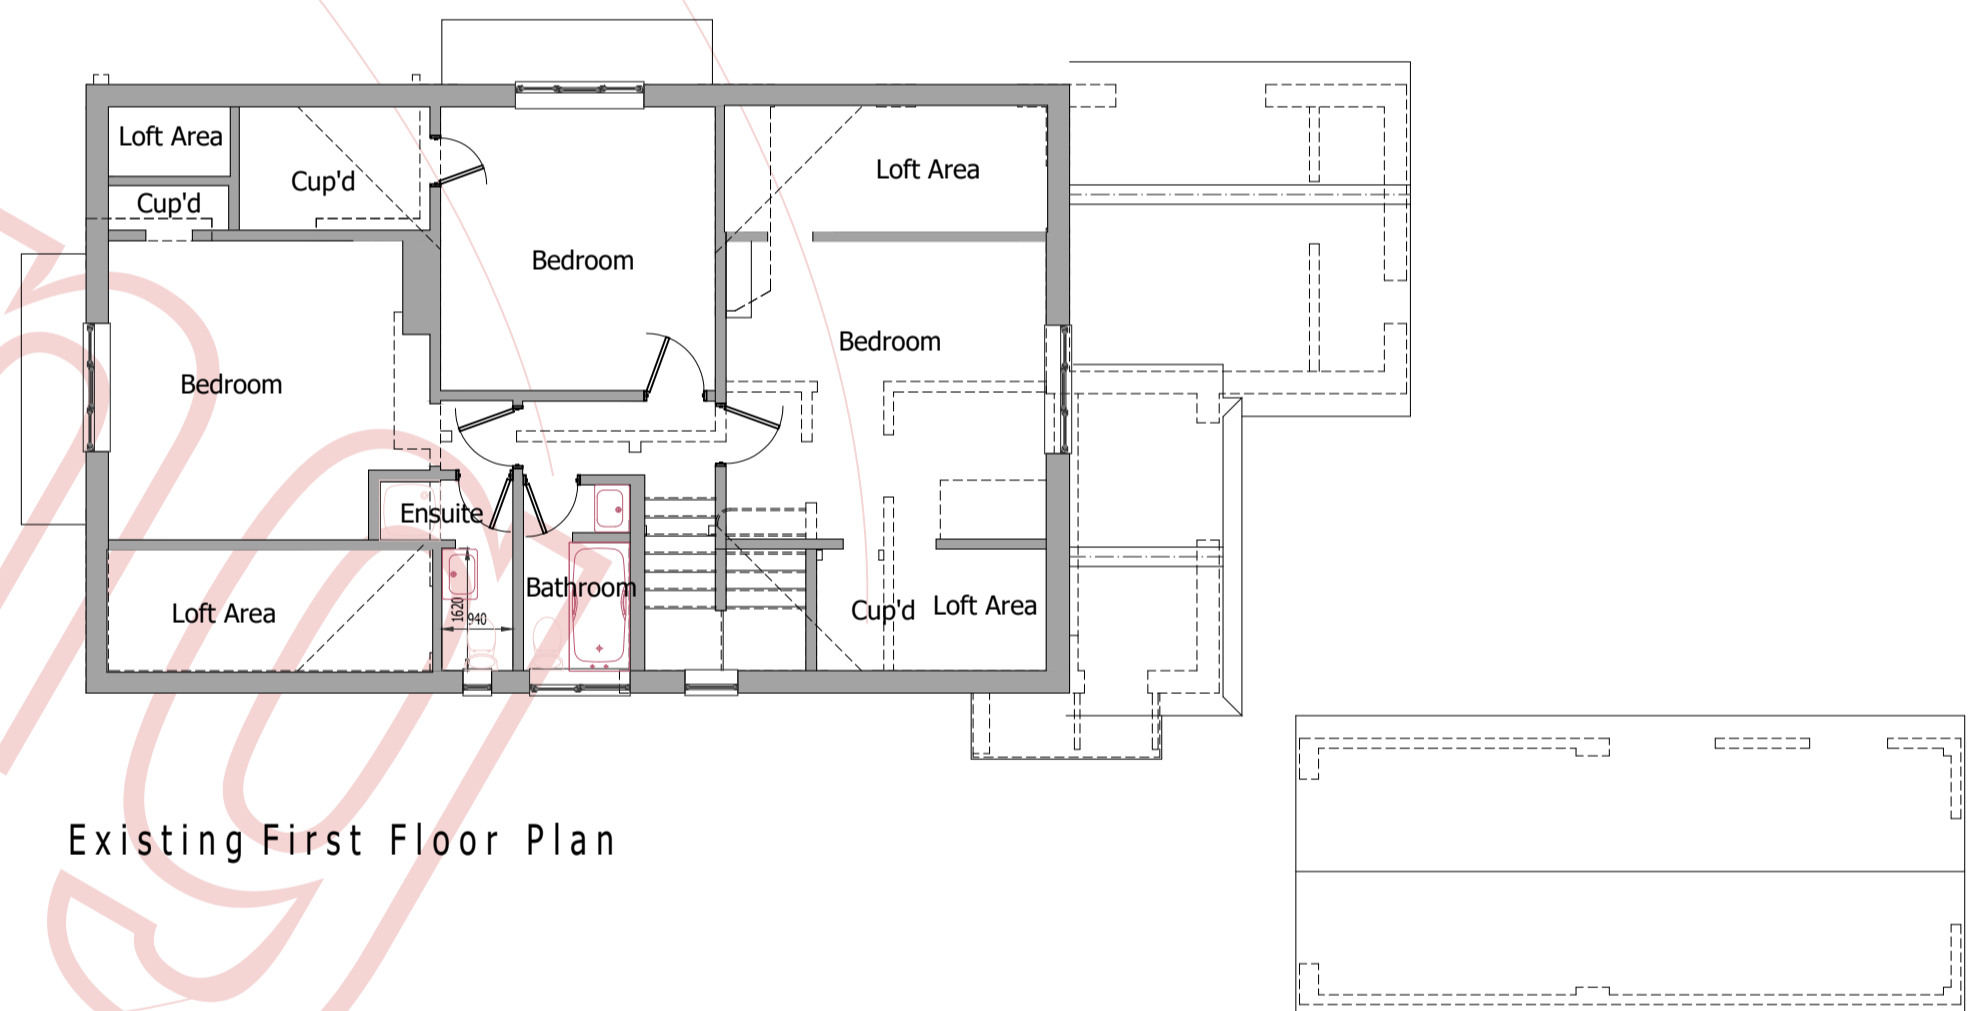


Existing First Floor Plan



Existing South West Elevation


Existing South East Elevation

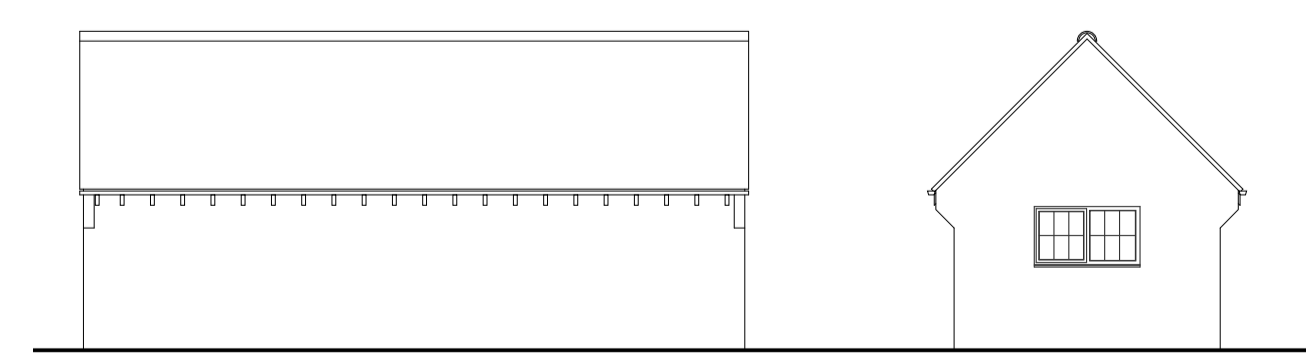

Existing North East Elevation

Existing North West Elevation

Existing Garage Elevations

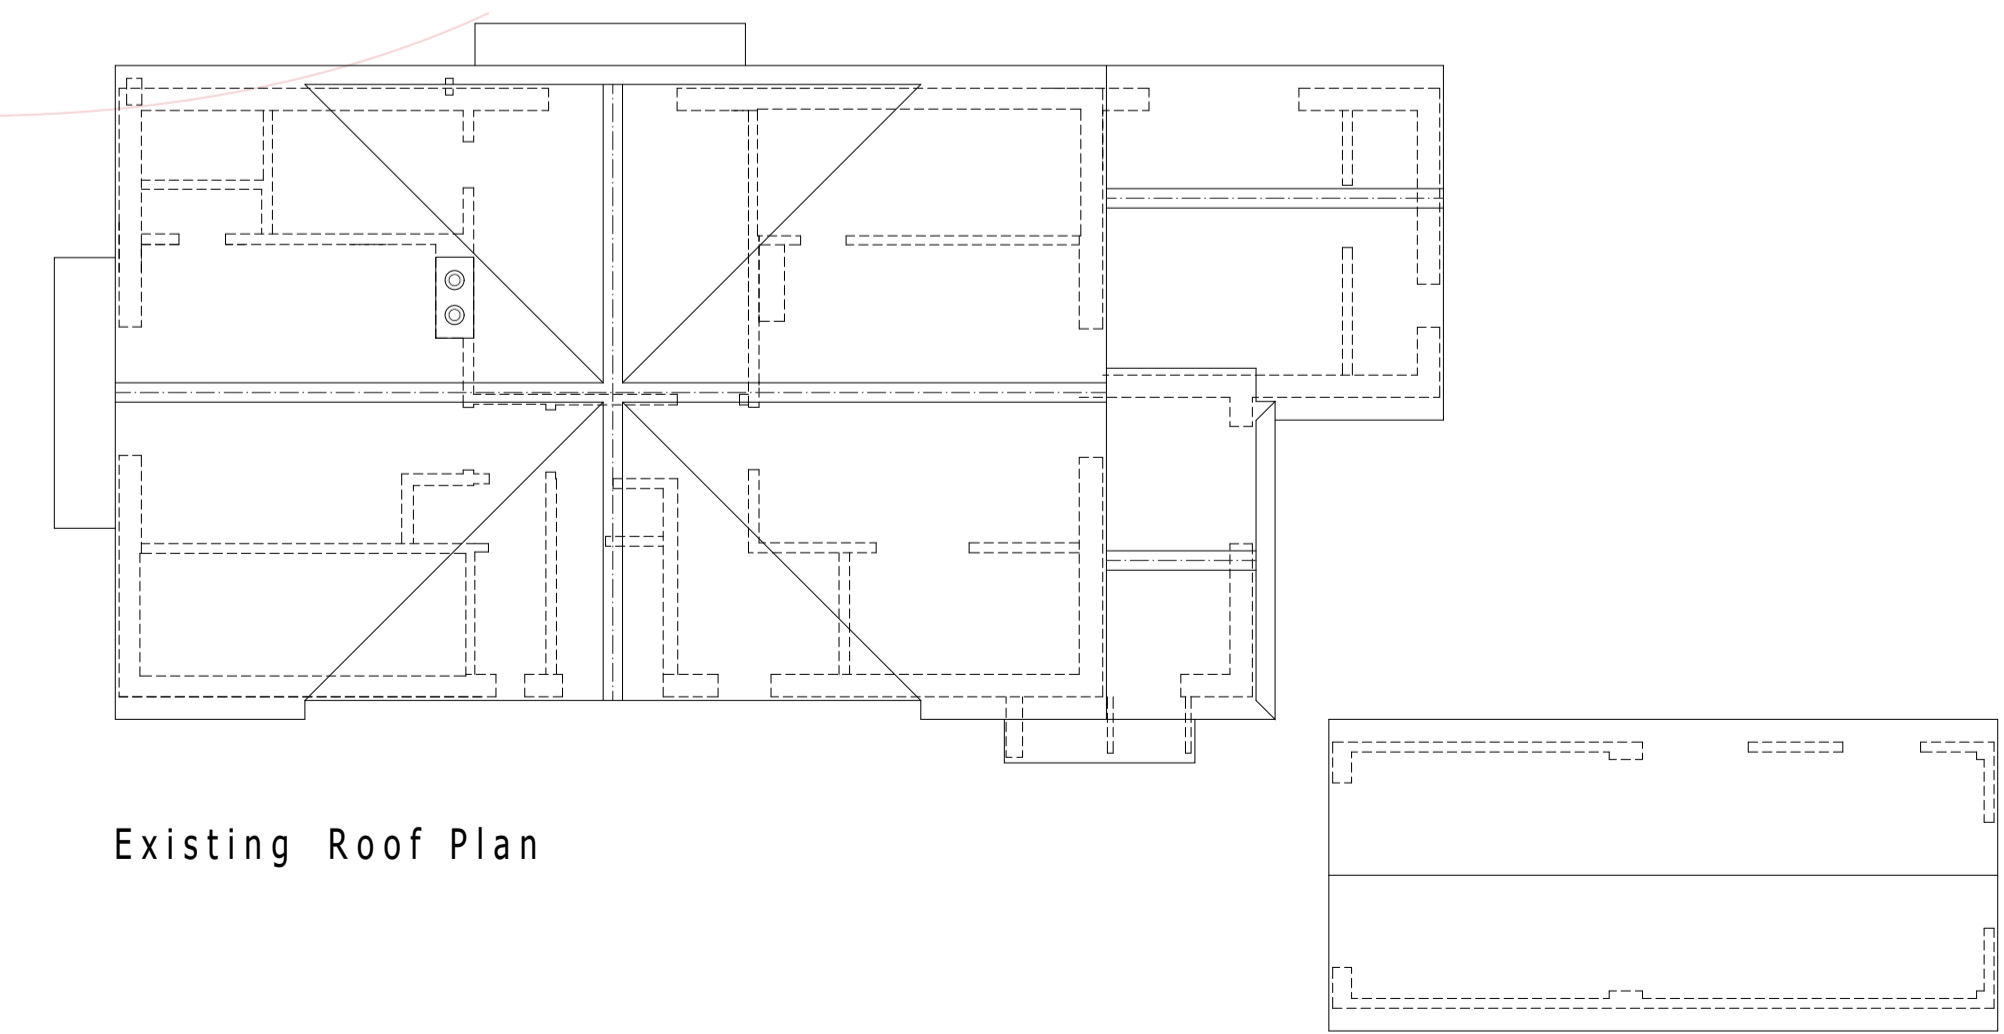

Existing Roof Plan

04 May 22 Issued in support of Planning Application

| REV | DATE | DESCRIPTION | BY |
|-----|------|-------------|----|
|-----|------|-------------|----|



Suite A Second Floor
Trinity Court 2-4 West Street
Fareham, Hampshire. PO16 0BH
Telephone: 01329 288684, Email: office@hjoncepts.co.uk

Mr & Mrs J Lawn
Mayfield
Sway Road Brockenhurst SO42 7RX

Existing Details
Plans & Elevations (Incl. Site Plan)

ENGINEER PH CHECKED

DATE Apr 22 SCALE 1:100, 2500

PROJECT AND DRAWING NO. 21-1481 — PL 001

| REV | DATE | DESCRIPTION | BY |
|-----|------|-------------|----|
| A1 | | | |