



Notes:  
 - Do not scale from this drawing  
 - All dimensions are to be checked on site prior to construction  
 - Dimensions marked with an asterisk thus \* are open site dimensions to be confirmed on site  
 - Should any discrepancy be found with this drawing please report to this office immediately.  
 - This plan and its content is copyright of Smith&Garratt - © Smith&Garratt 2021. All rights reserved.  
 Any redistribution or reproduction of part or all of the contents in any form is prohibited.

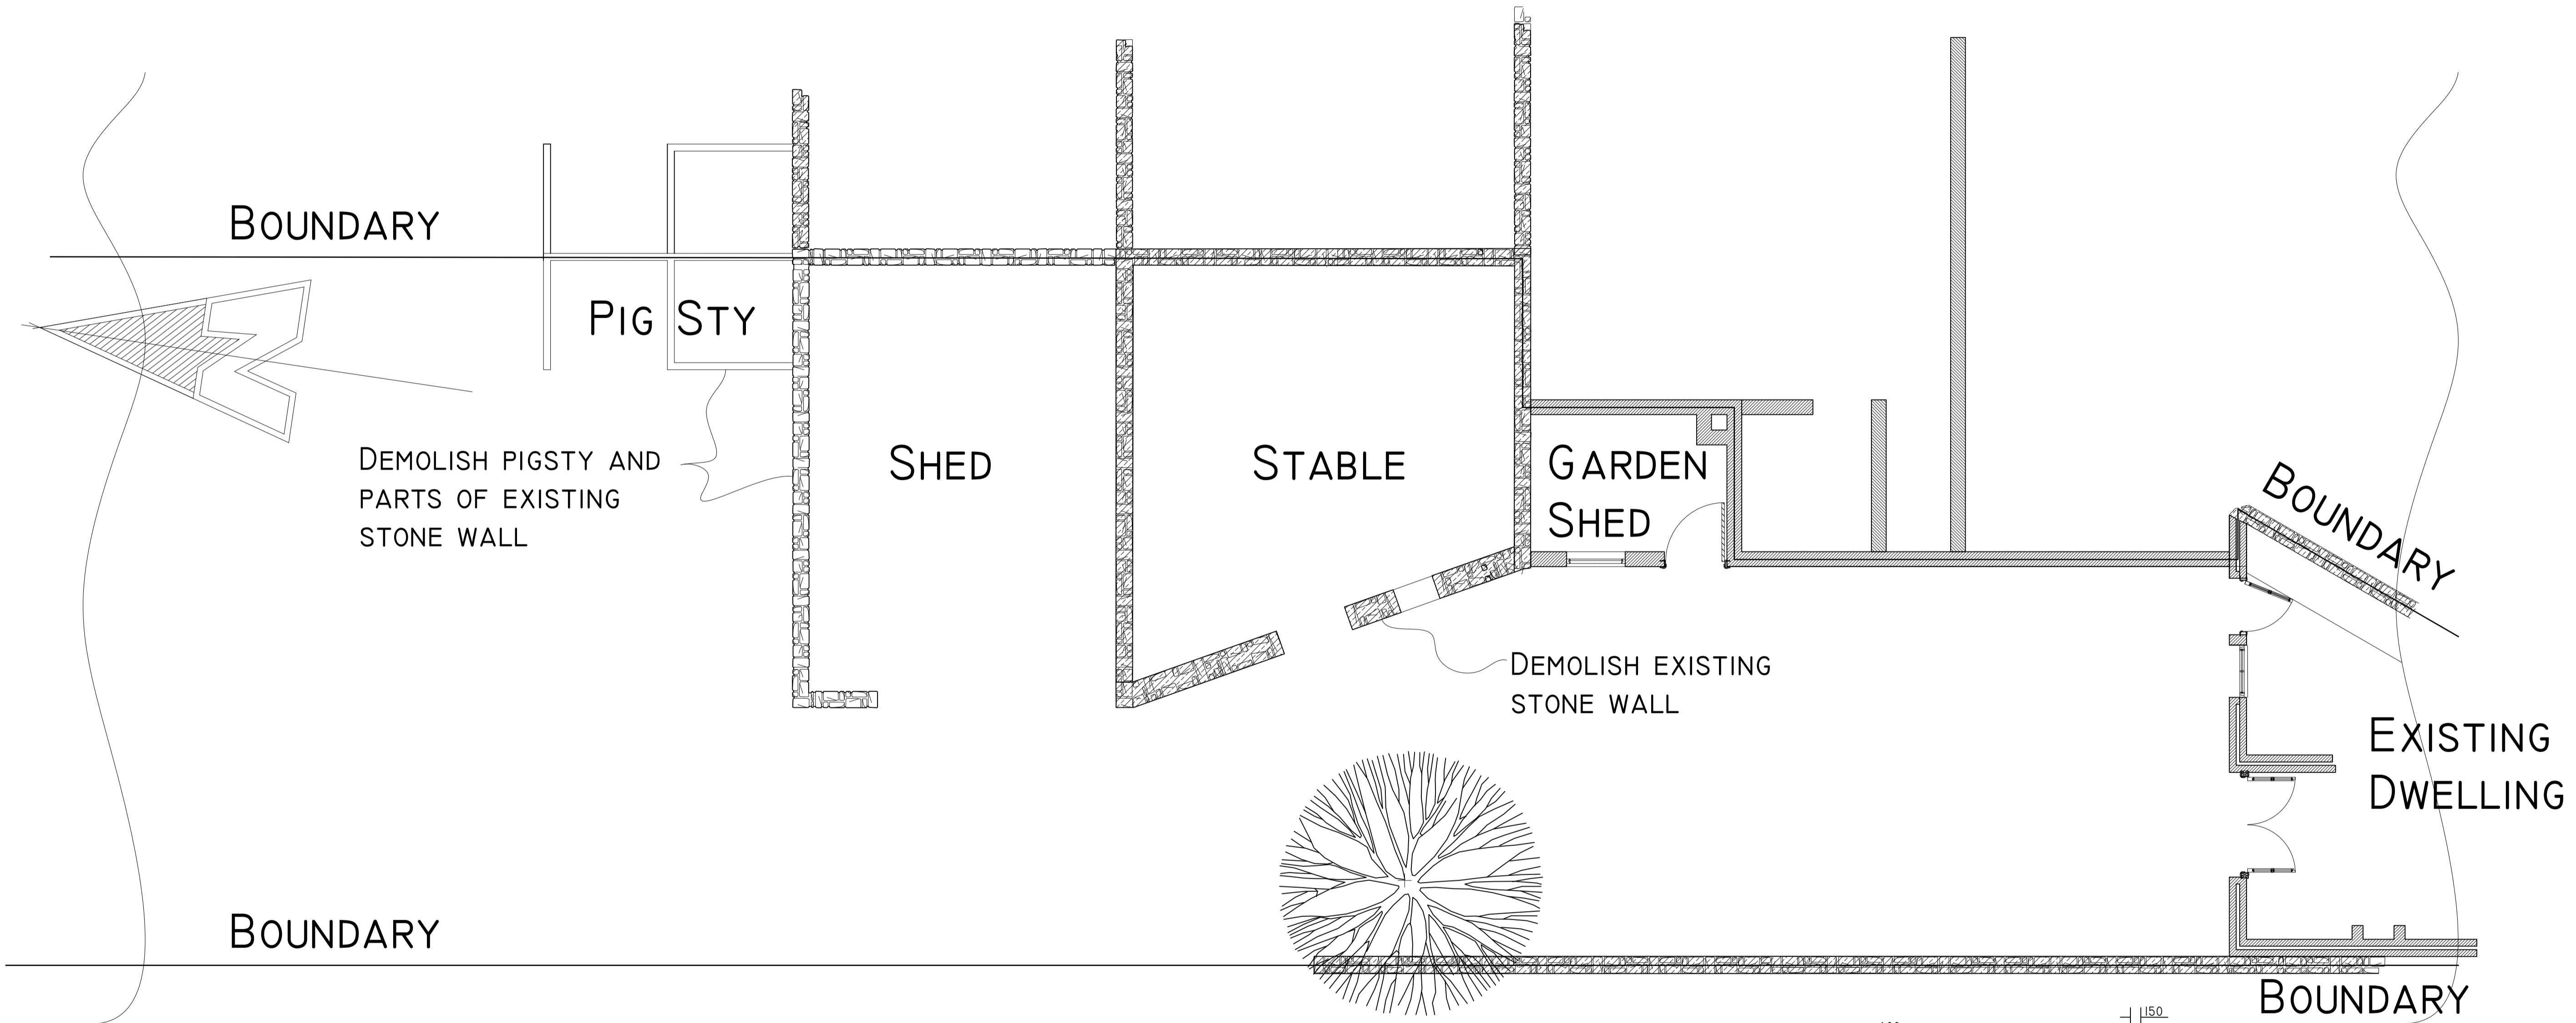

PLAN AS EXISTING

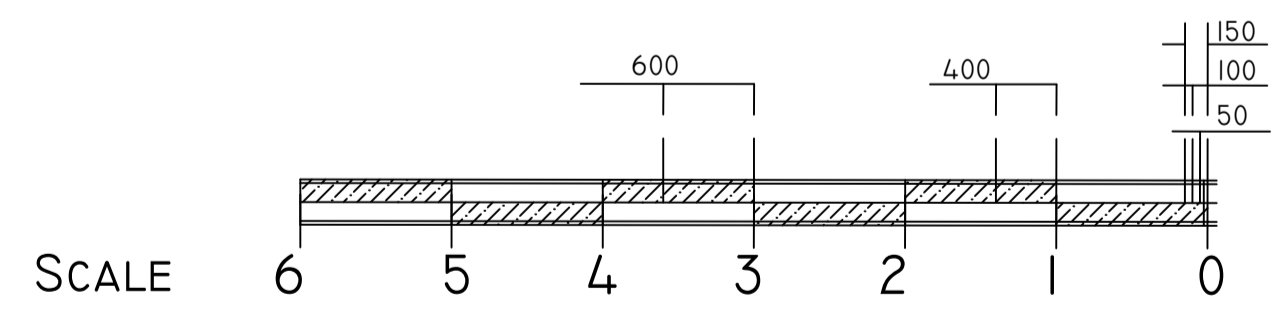

Rev	Date	Note	By	Chk

Status **PLANNING**

Project  
 Watkinson

Client  
 Watkinson

Drawing  
 Existing Ground Floor Plan

**SMITH & GARRATT**  
 HERITAGE · RURAL · PRIVATE CLIENT  
 The Guildhall, Ladykirk,  
 Berwick-upon-Tweed, TD15 1XL  
 Tel: 01289 382 209

Drawn by  
 Rachel Reeves

Scale 1:50 @A1 Date 11 Apr 2022

Drawing Number WAT03.1 Rev A