



PROPOSED SITE PLAN 1:200

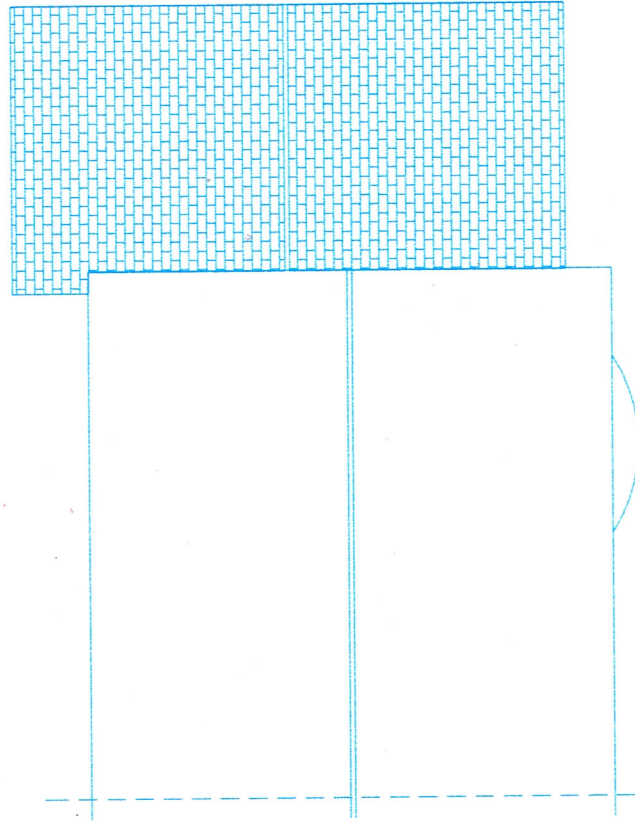

PROPOSED ROOF PLAN

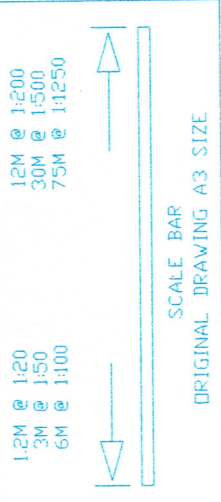

37 Tunbridge Road, Sunderland,
 Tyne and Wear, SR3 4BG.
 Side Single Storey Extension
 Drawing No. T40C
 Scale 1:100
 Date 20/02/2022
 Mr AM Watt
 20 Alpine Way Sunderland SR3 1TN
 Tel No. 0191 5226401
 078116 050 33