


Existing Ground Floor Plan

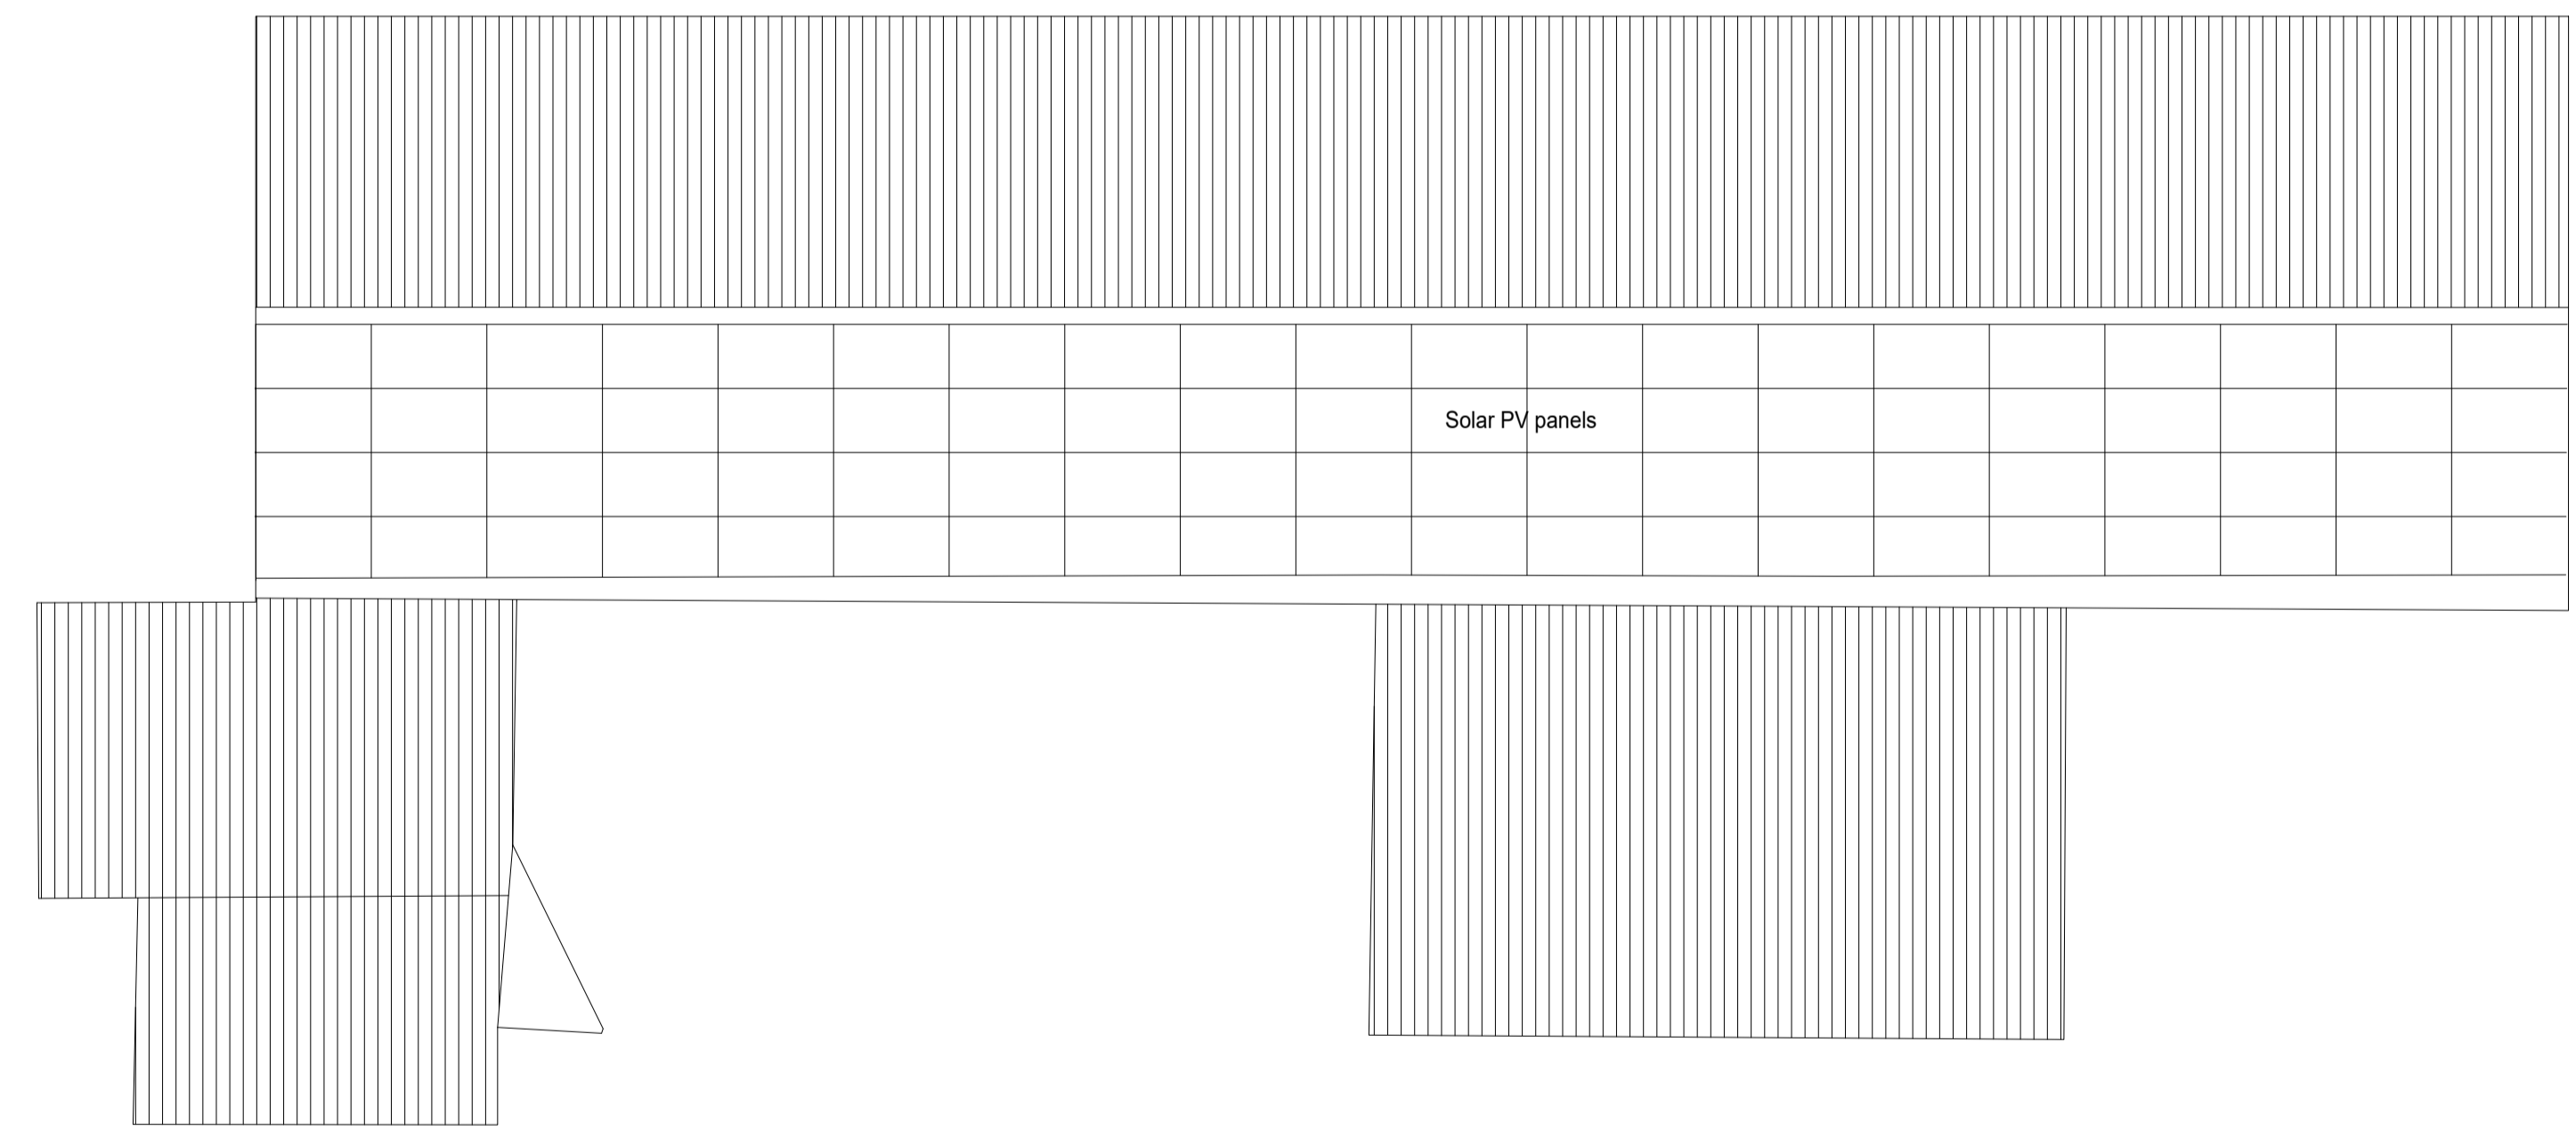

Existing Roof Plan

Planning

REV.	DATE	REVISIONS:	BY	REV.	DATE	REVISIONS:	BY	REV.	DATE	REVISIONS:	BY	STATUS:

CLIENT:	Private Client	PROJECT:	The Barn, The Glen, Mill Lane, Barn at The Glen, Mill Lane, Pirbright
SCALE:	1:100 (A1 ORIGINAL)	DRAWING:	Existing Plans
DRAWN:	ajg	21228	S103
DATE:	14/12/21	—	—



© COPYRIGHT EXISTS ON THE DESIGNS AND INFORMATION SHOWN ON THIS DRAWING. This drawing may be scaled or cross referenced to the scale bar for planning application purposes only. Do not scale for any other purpose, use figured dimensions only. Subject to site survey and all necessary consents. All dimensions to be checked by user and any discrepancies, errors or omissions to be reported to the Architect before work commences. This drawing is to be read in conjunction with all other relevant materials. OS Licence No. 100007327