



Front Elevation

Survey Datum 45.000m

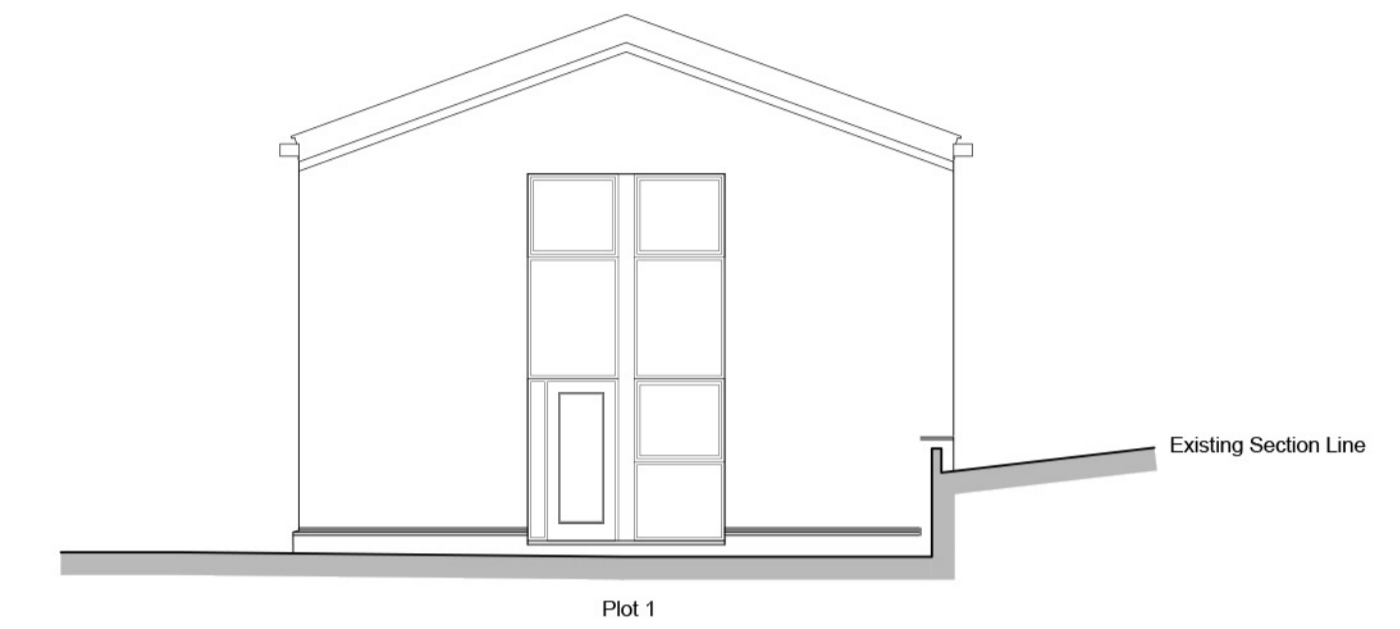


Side Elevation A

Survey Datum 45.000m

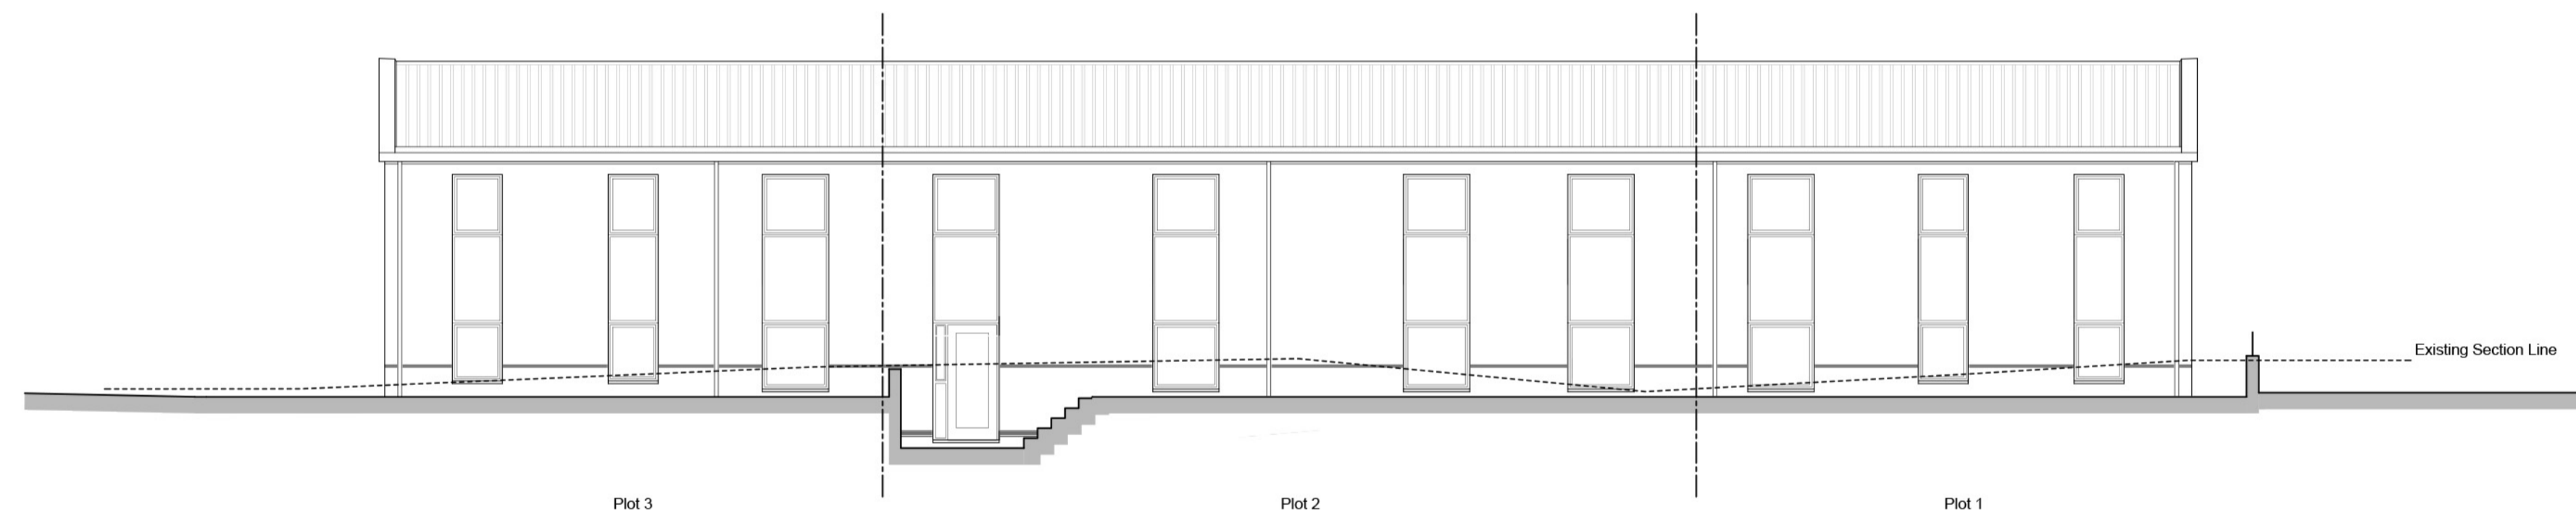

Rear Elevation

Survey Datum 45.000m

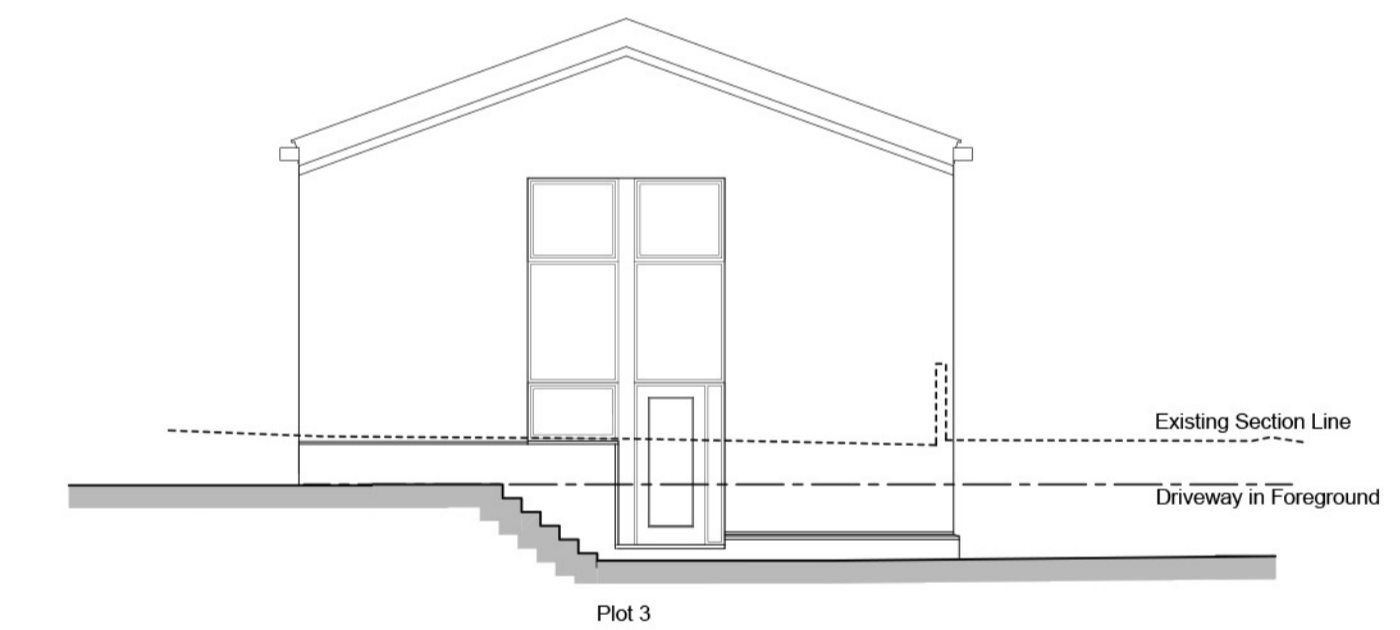

Side Elevation B

Survey Datum 45.000m

REV.	DATE	REVISIONS:	BY	REV.	DATE	REVISIONS:	BY	REV.	DATE	REVISIONS:	BY	STATUS:
A	10/02/22	Plot 1 internal layout amended	ajg									
B	10/05/22	L.A. Validation Requirements	ajg									

Planning

CLIENT:	Private Client	PROJECT:	The Barn, The Glen, Mill Lane, Pirbright
SCALE:	1:100 (A1 ORIGINAL)	DRAWING:	Proposed Elevations
DRAWN:	ajg	21228	P111
DATE:	14/12/21		B

Broadmead House, Farnham Business Park,  
 Weydon Lane, Farnham, Surrey GU9 8QT.  
 info@osparchitecture.com www.osparchitecture.com  
 Tel: 01252 267878

© COPYRIGHT EXISTS ON THE DESIGNS AND INFORMATION SHOWN ON THIS DRAWING This drawing may be scaled or cross referenced to the scale bar for planning application purposes only. Do not scale for any other purpose, use figured dimensions only. Subject to site survey and all necessary consents. All dimensions to be checked by user and any discrepancies, errors or omissions to be reported to the Architect before work commences. This drawing is to be read in conjunction with all other relevant materials. OS Licence No. 100007327