




North Elevation 1:50

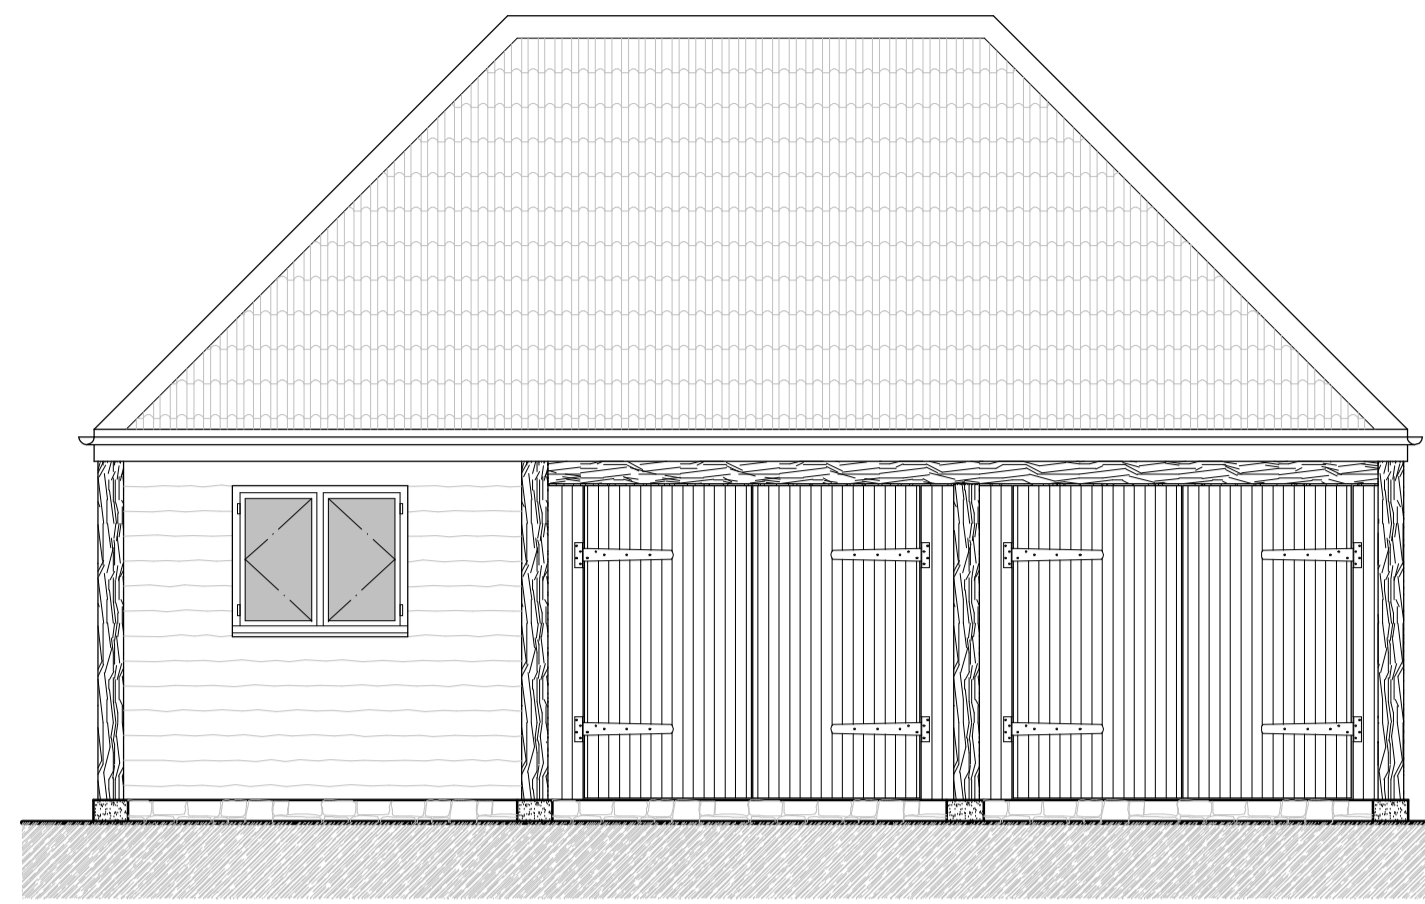


East Elevation 1:50

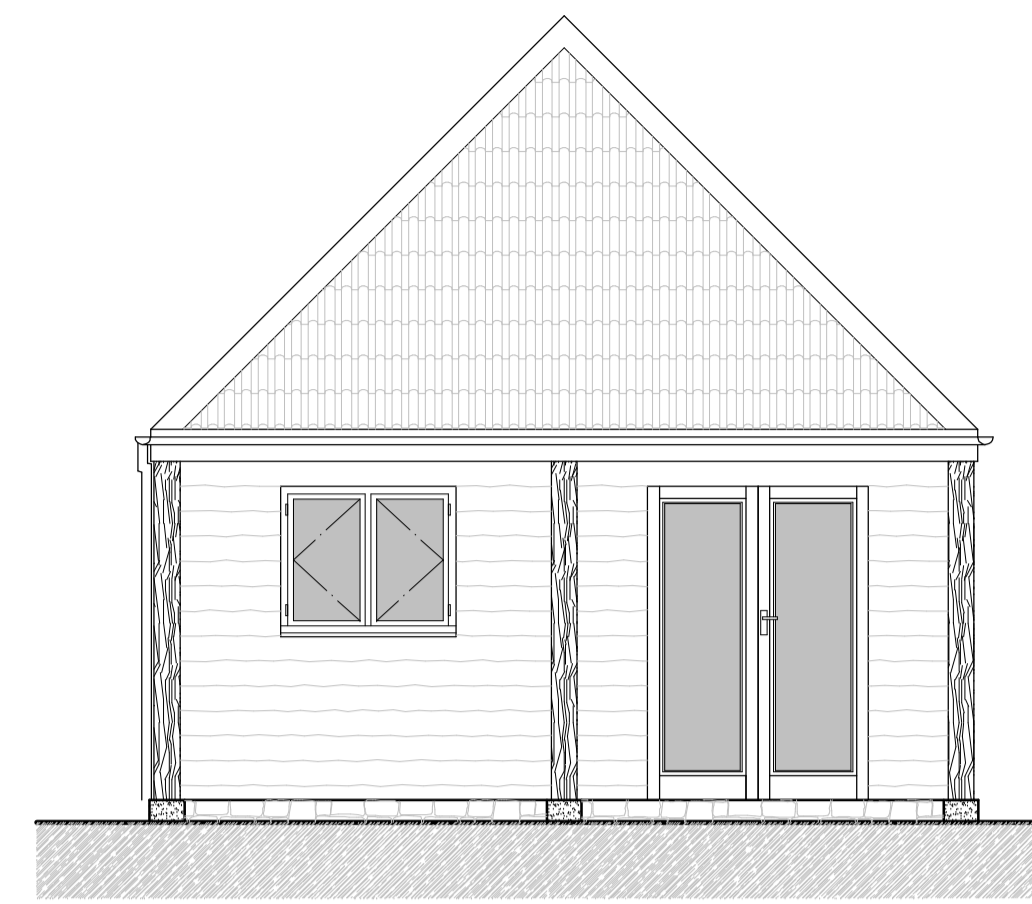


South Elevation 1:50

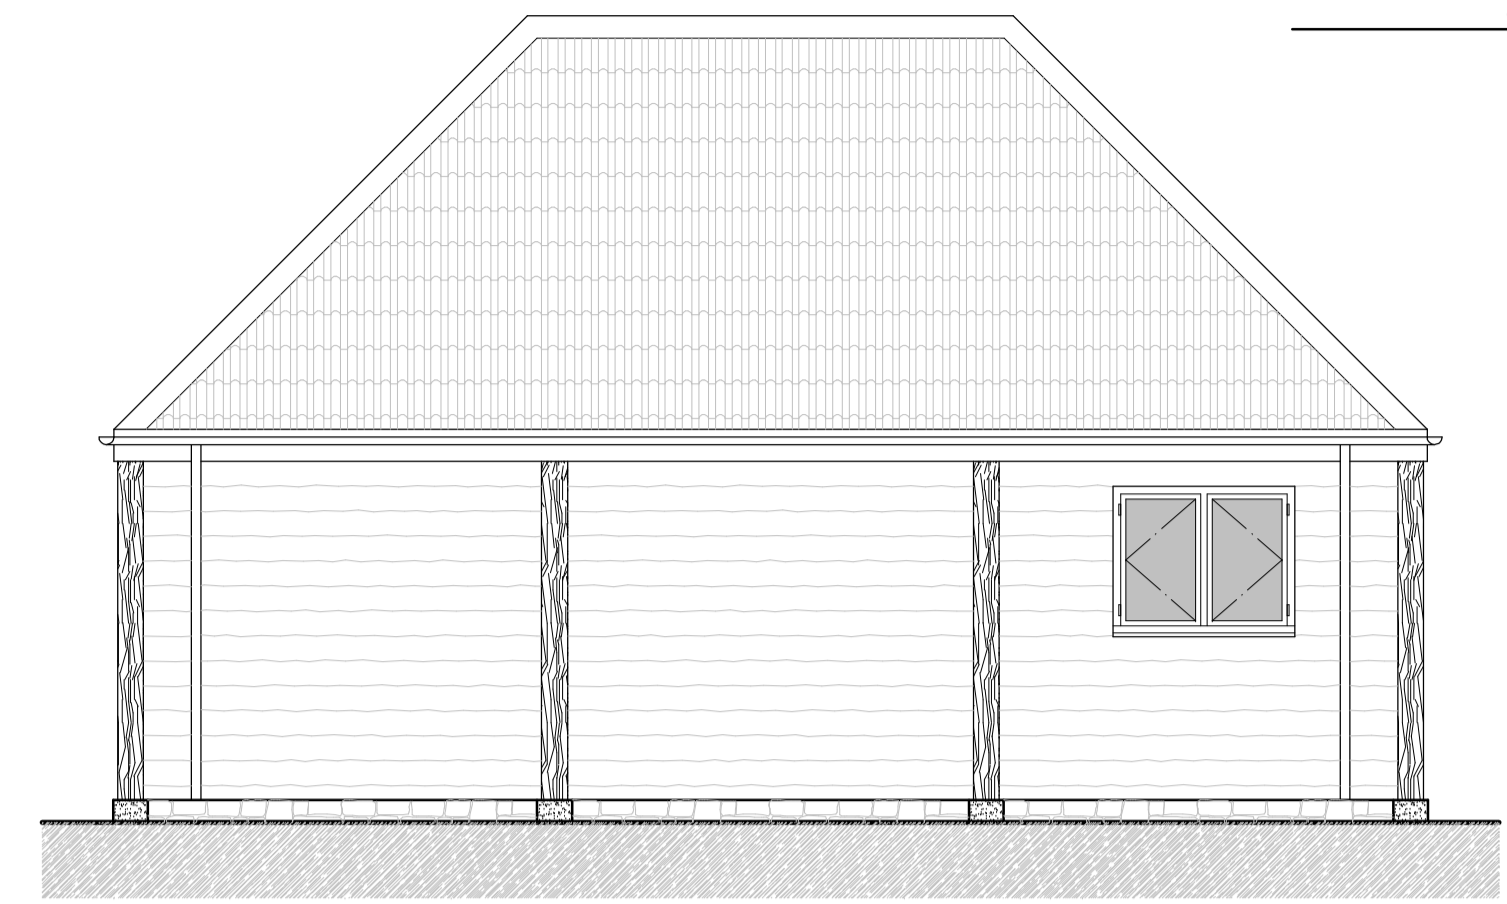


West Elevation 1:50

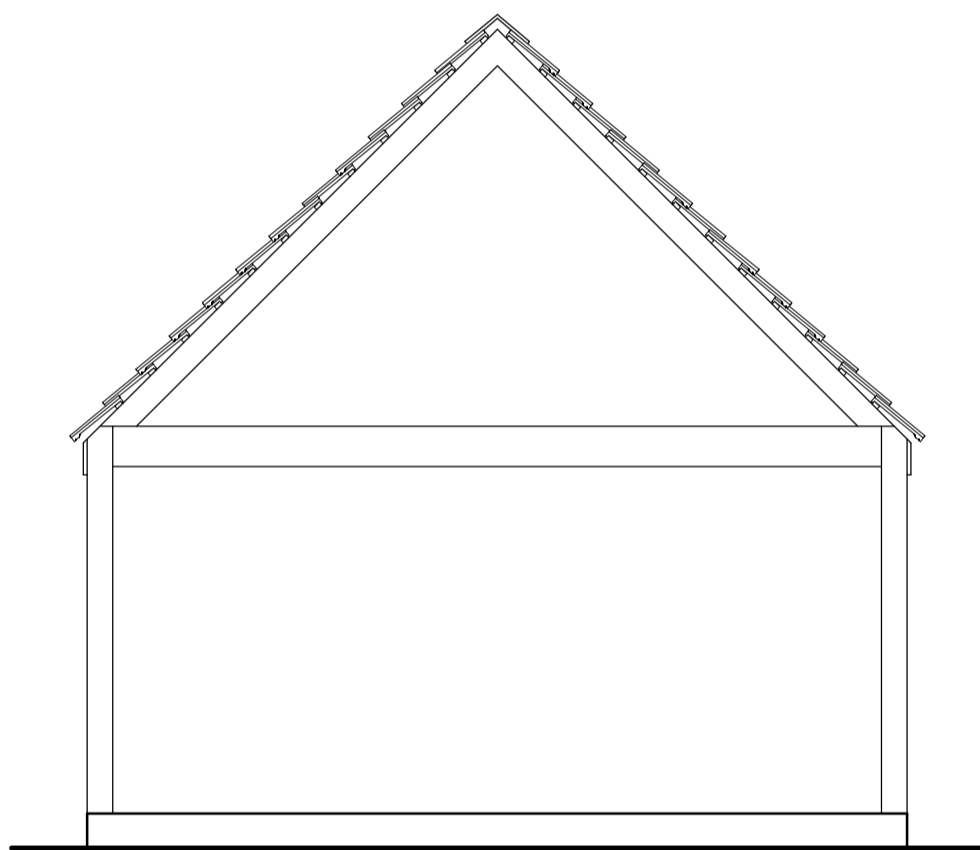


Section 1:50

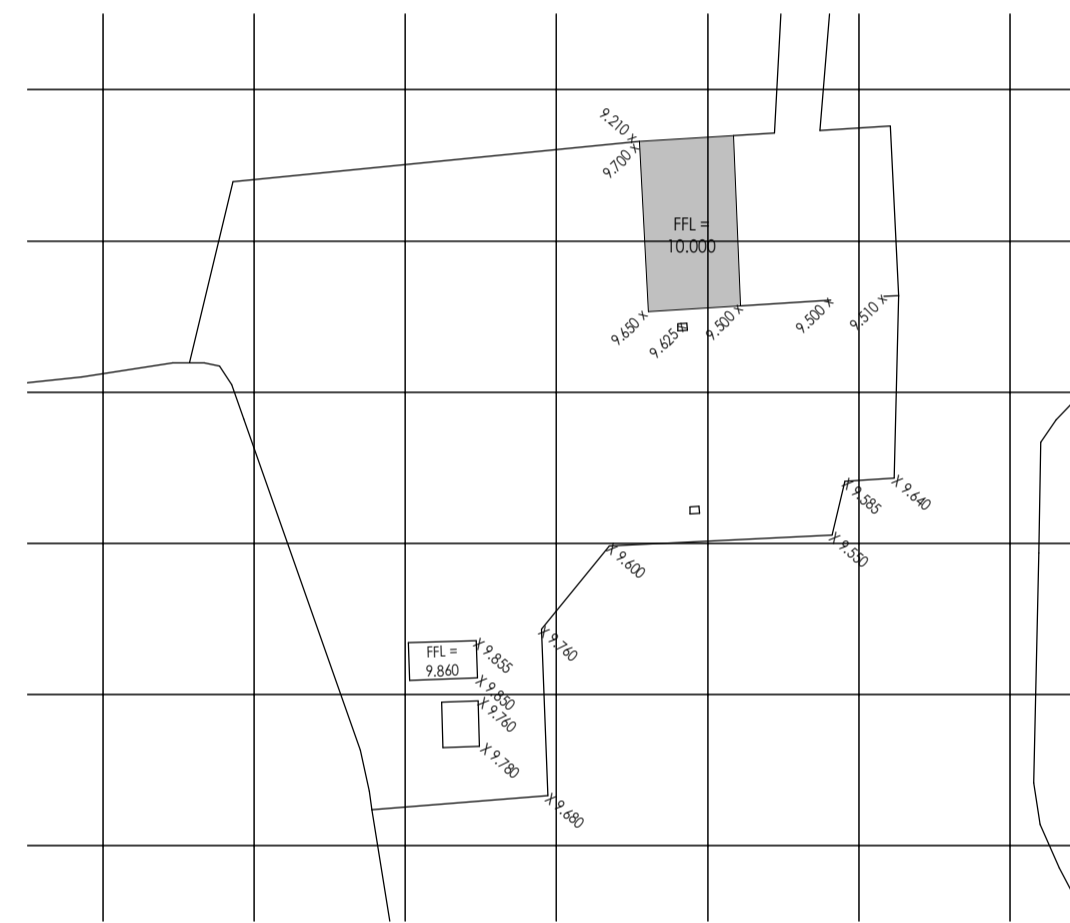


Existing Levels 1:500

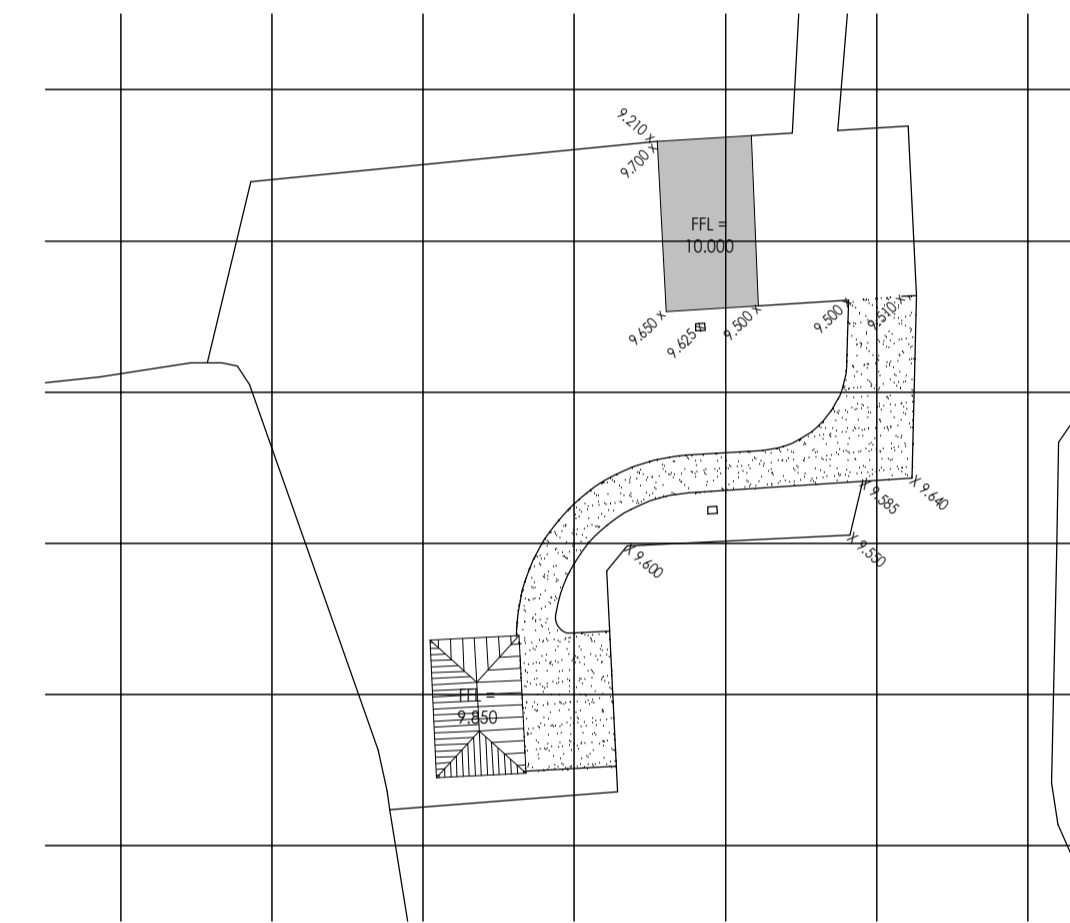

Proposed Levels 1:500

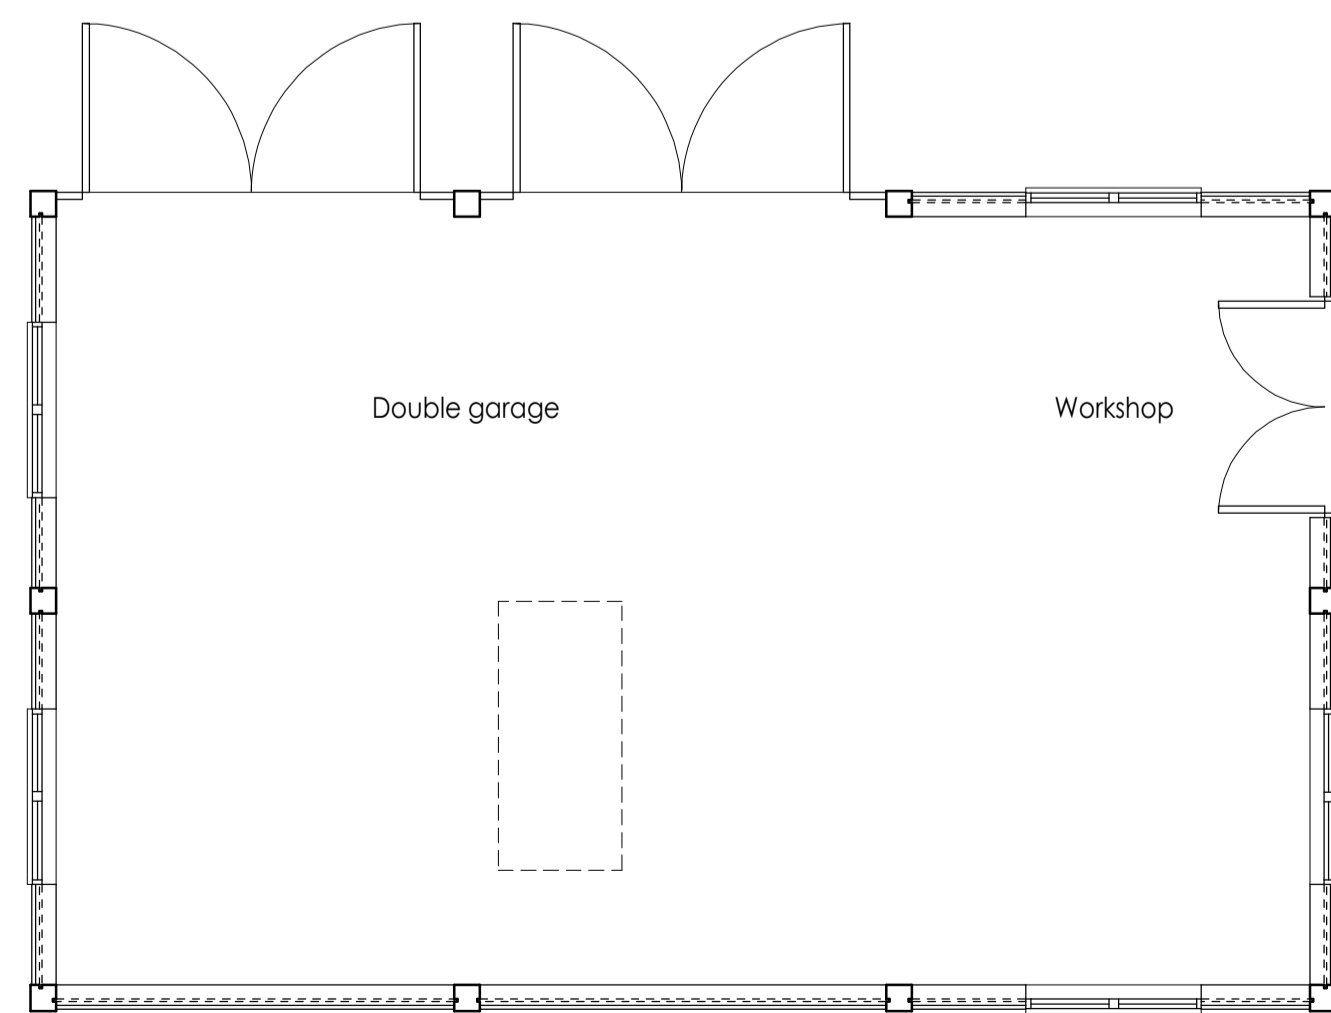

Ground Floor Plan 1:50

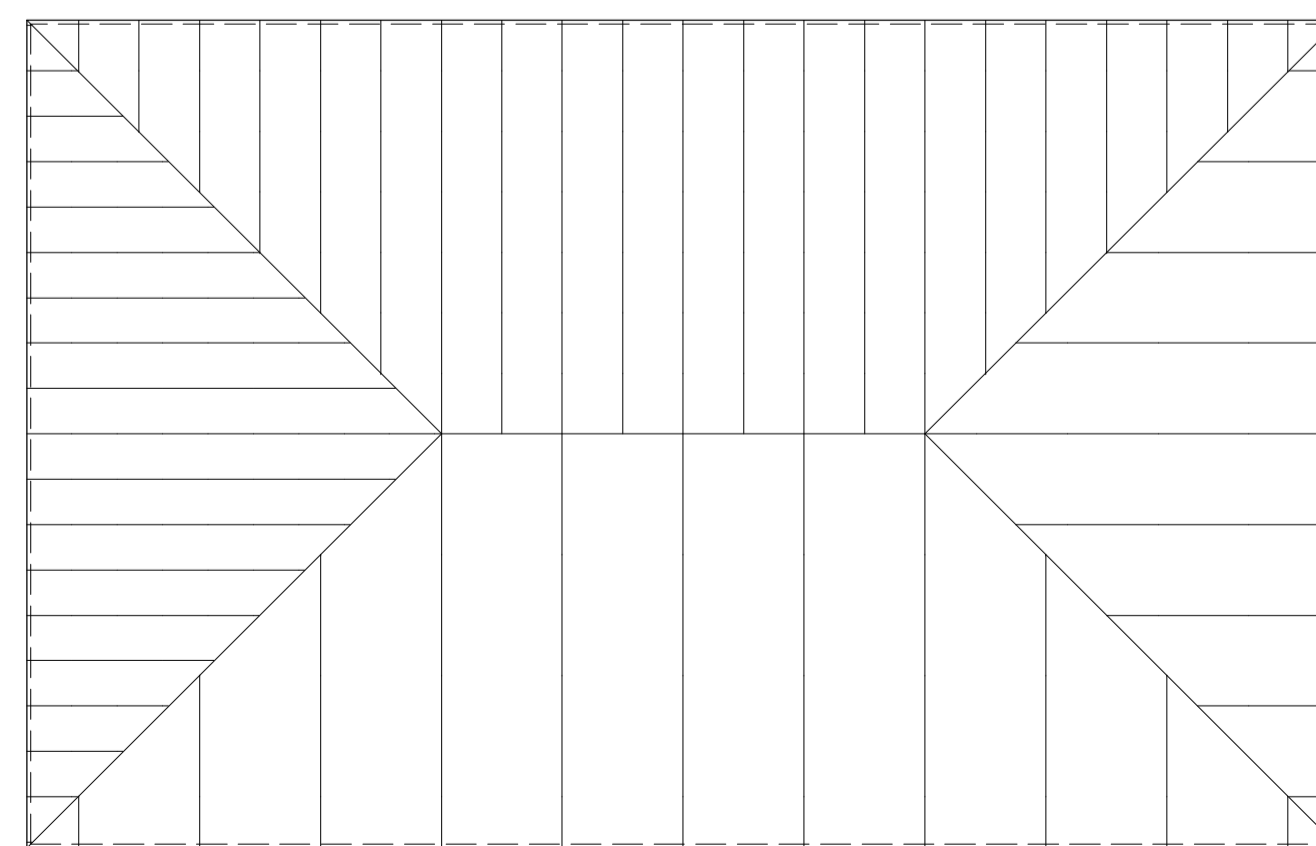

Roof Plan 1:50

Proposed Materials

- Plinth - Stone
- Walls - Sawn feather edge boarding
- Frame - Oak
- Windows - Timber
- Doors - Timber
- Roof covering - Reclaimed clay double romans files

INDEX	REVISIONS	DATE
-------	-----------	------

Goolden - designs LLP
62 Vestry Road | Street | Somerset | BA16 0HX
T: 01458 840668 | E: office@gooldendesigns.co.uk
www.petergooldendesigns.co.uk

Client
Mr & Mrs A. Hinde. Byre Studio,
Lottisham Rd, Lottisham, Somerset BA6 8PF

Project
Proposed Garage @ Byre Studio,
Lottisham Rd, Lottisham, Somerset BA6 8PF

Drawing
Existing Floor Plan
Existing Elevations

Scale 1:50 & 1:500 @ A1
date March 2022

Drg. No. 1120:DP:OG:01

--	--	--	--