

THIS DRAWING MUST NOT BE SCALED.


ALL DIMENSIONS MUST BE CHECKED ON SITE / WORKSHOP  
WHERE APPLICABLE PRIOR TO COMMENCING THE WORKS.

ANY DISCREPANCIES IN THIS DRAWING TO BE REPORTED  
TO MEME ARCHITECTS LLP


**FOR PLANNING APPLICATION  
PURPOSES ONLY**

**MATERIAL FINISHES**


- 1 Profiled metal roofing
- 2 Powder coated, aluminium window / door
- 3 Burnt timber cladding
- 4 Brickwork
- 5 Burnt timber screen
- 6 Powder coated, aluminium rooflight

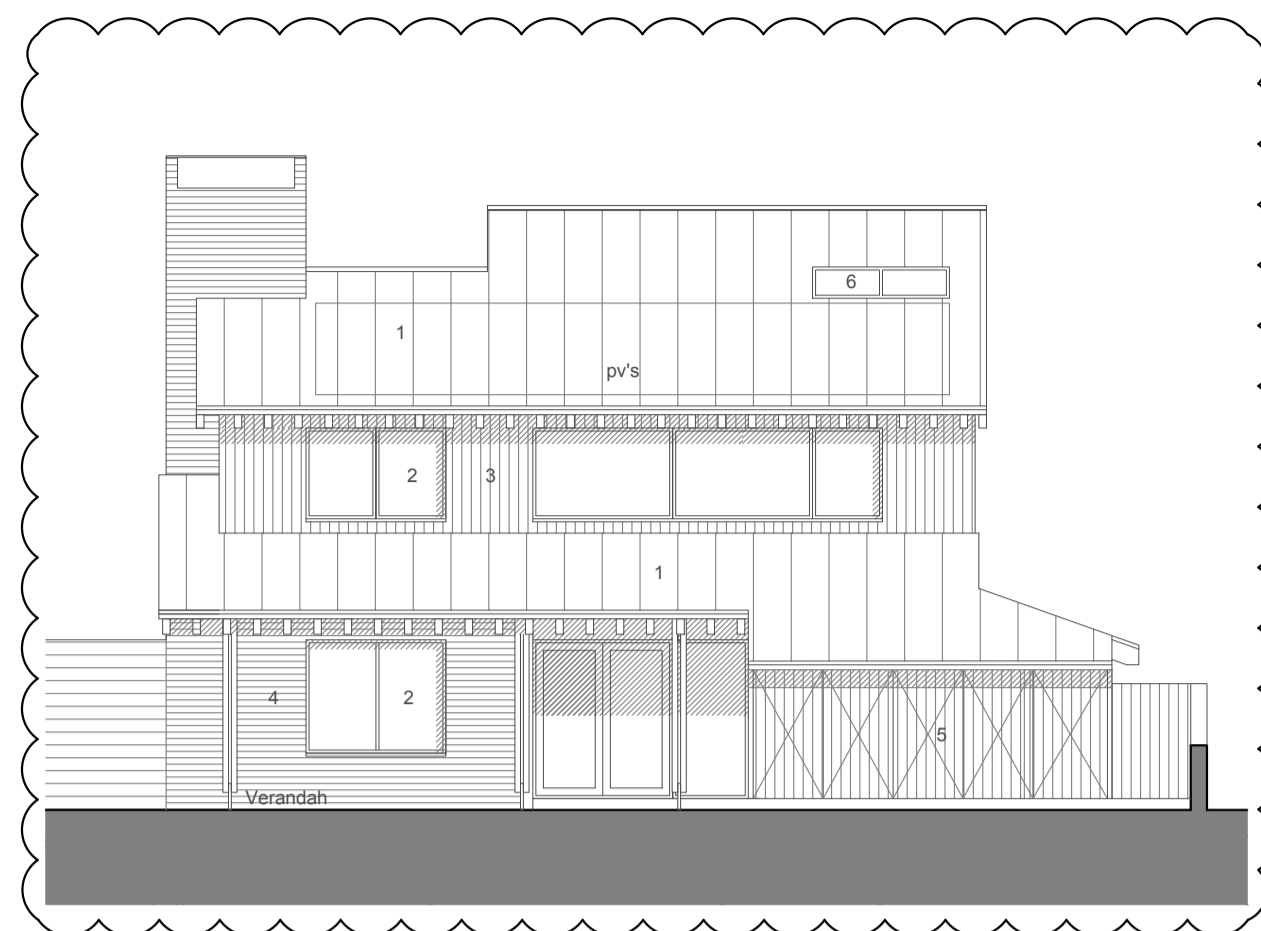


SOUTH ELEVATION

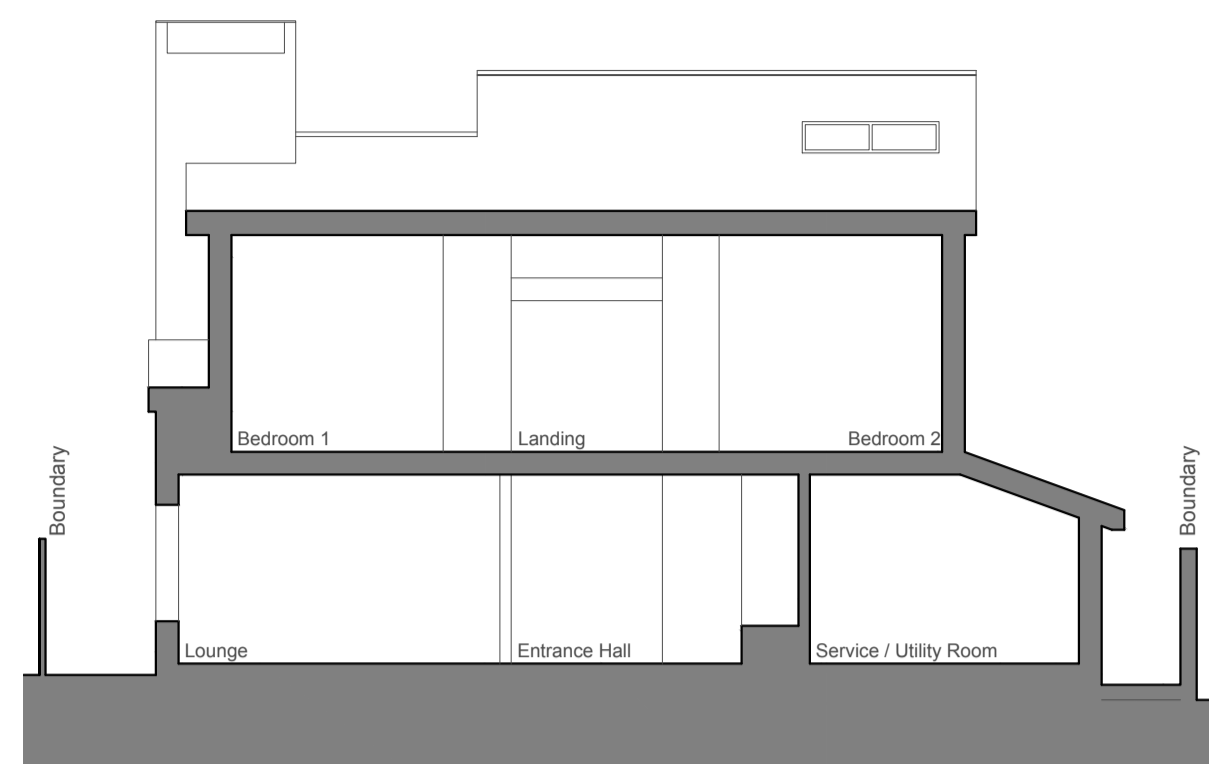


SECTION D-D

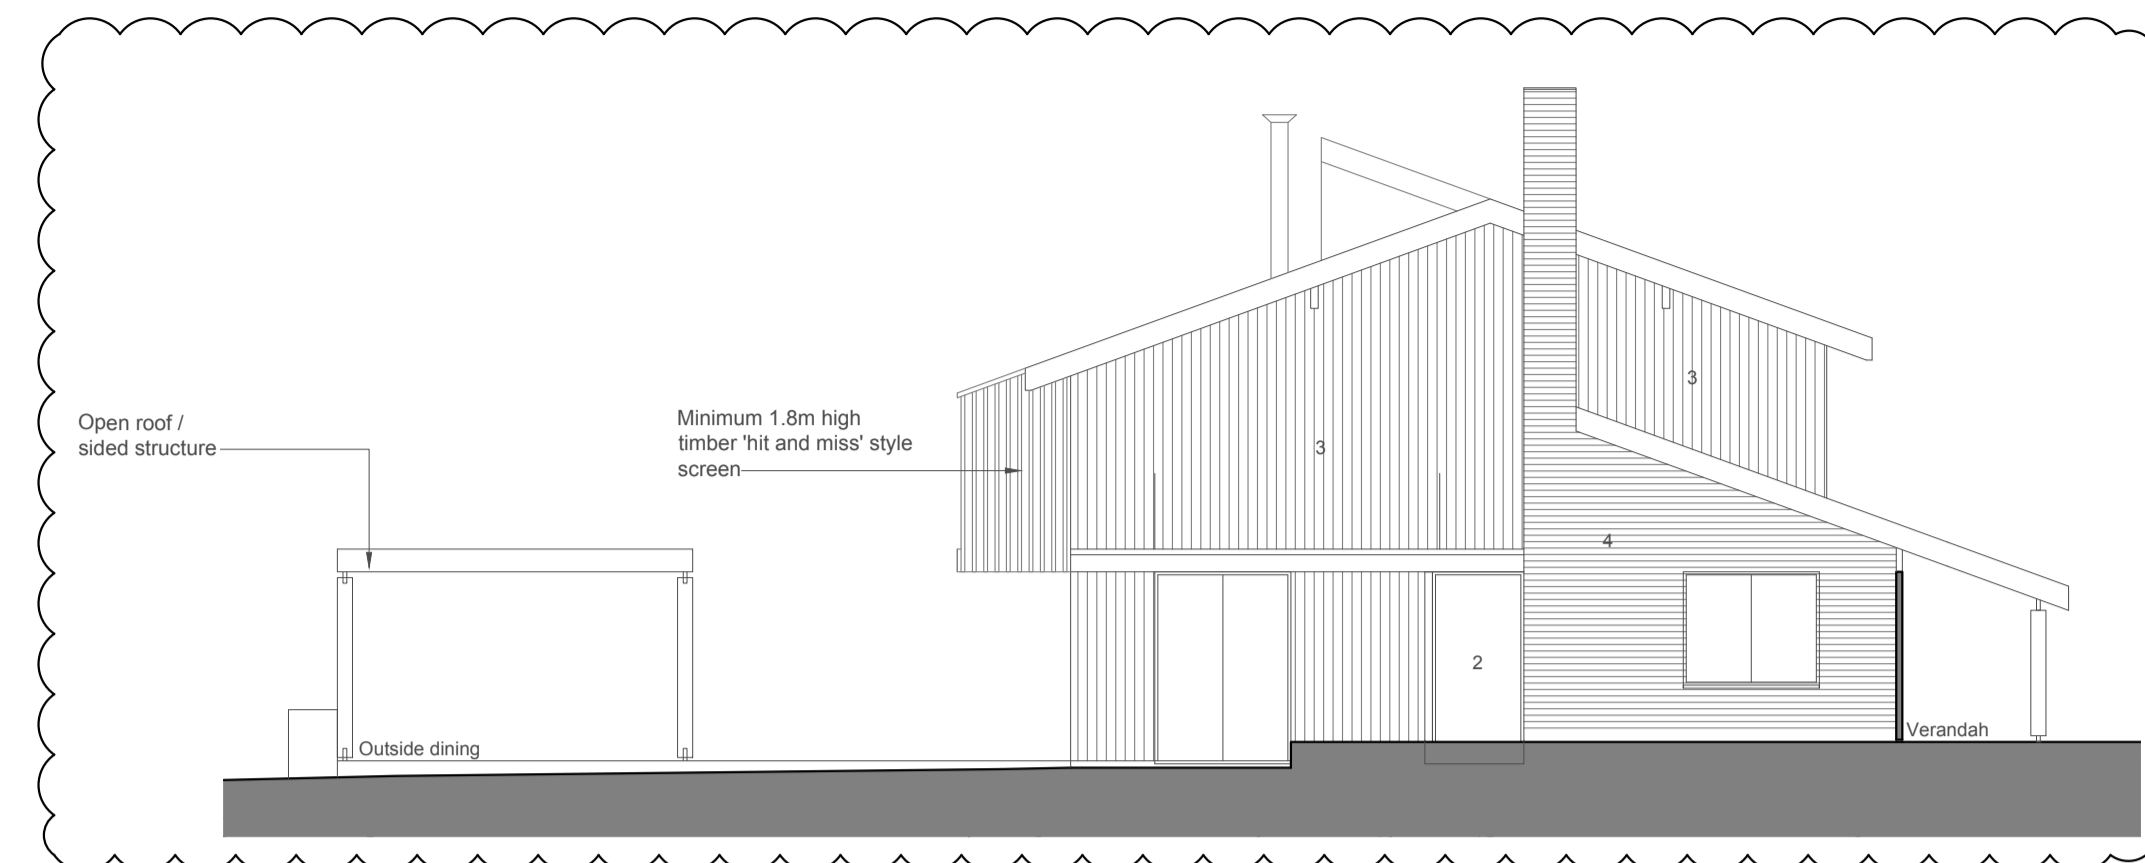


WEST ELEVATION

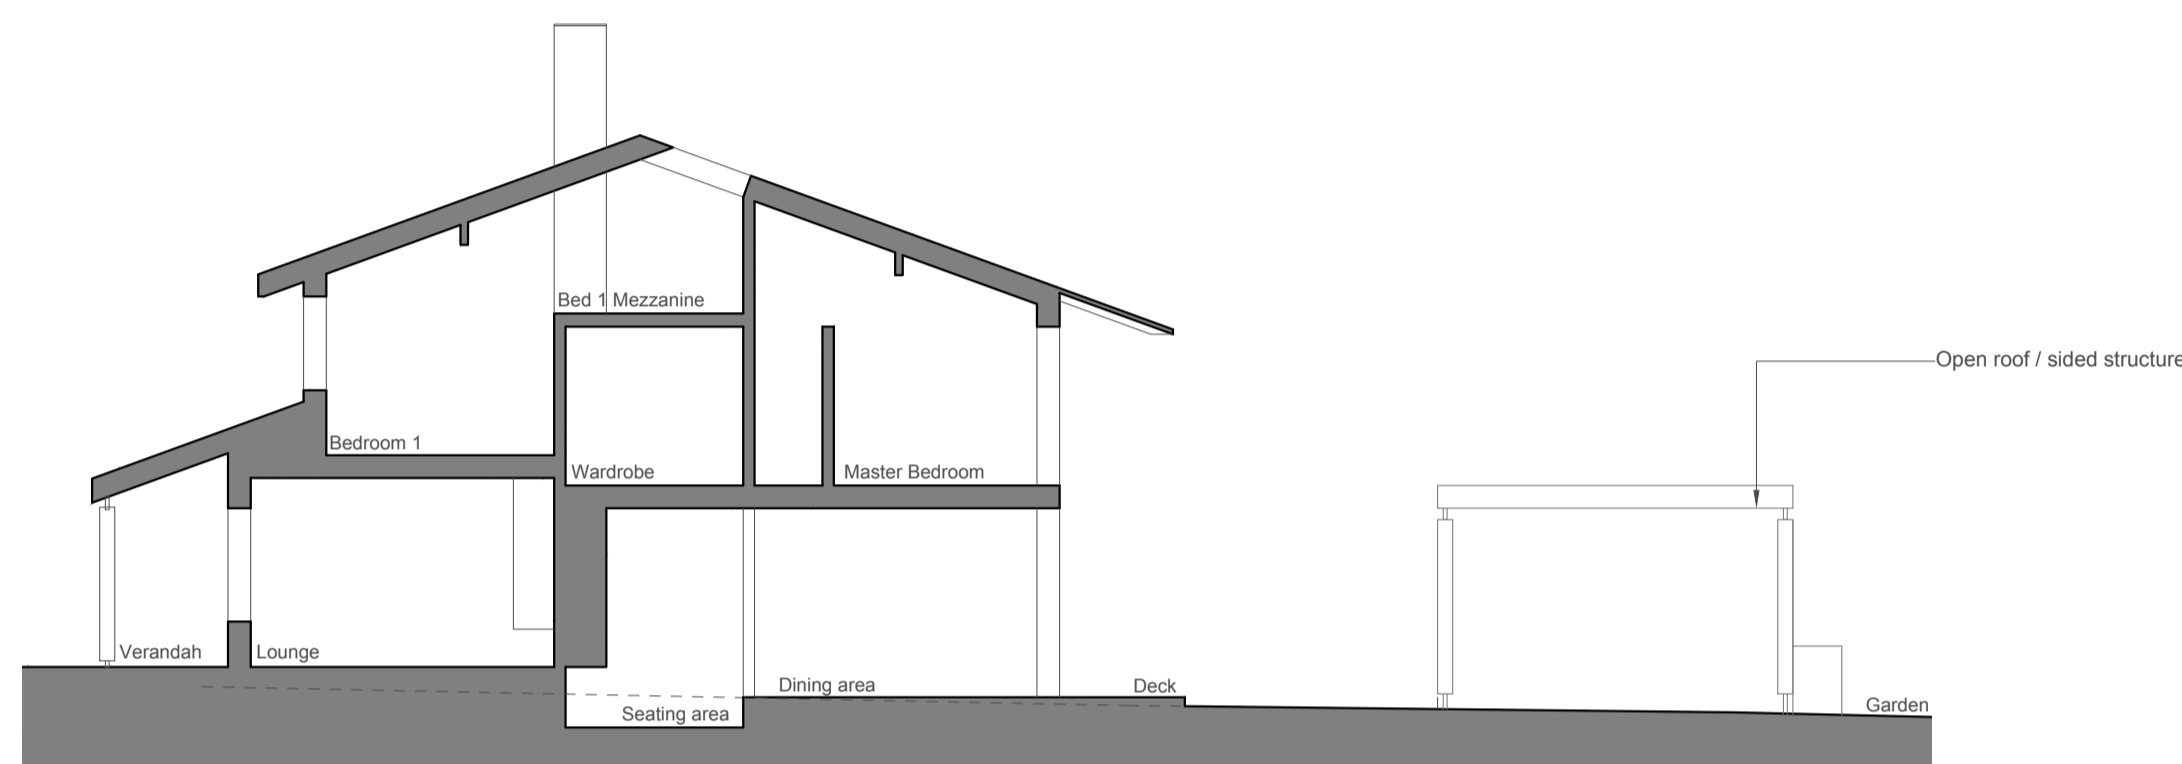


SECTION A-A

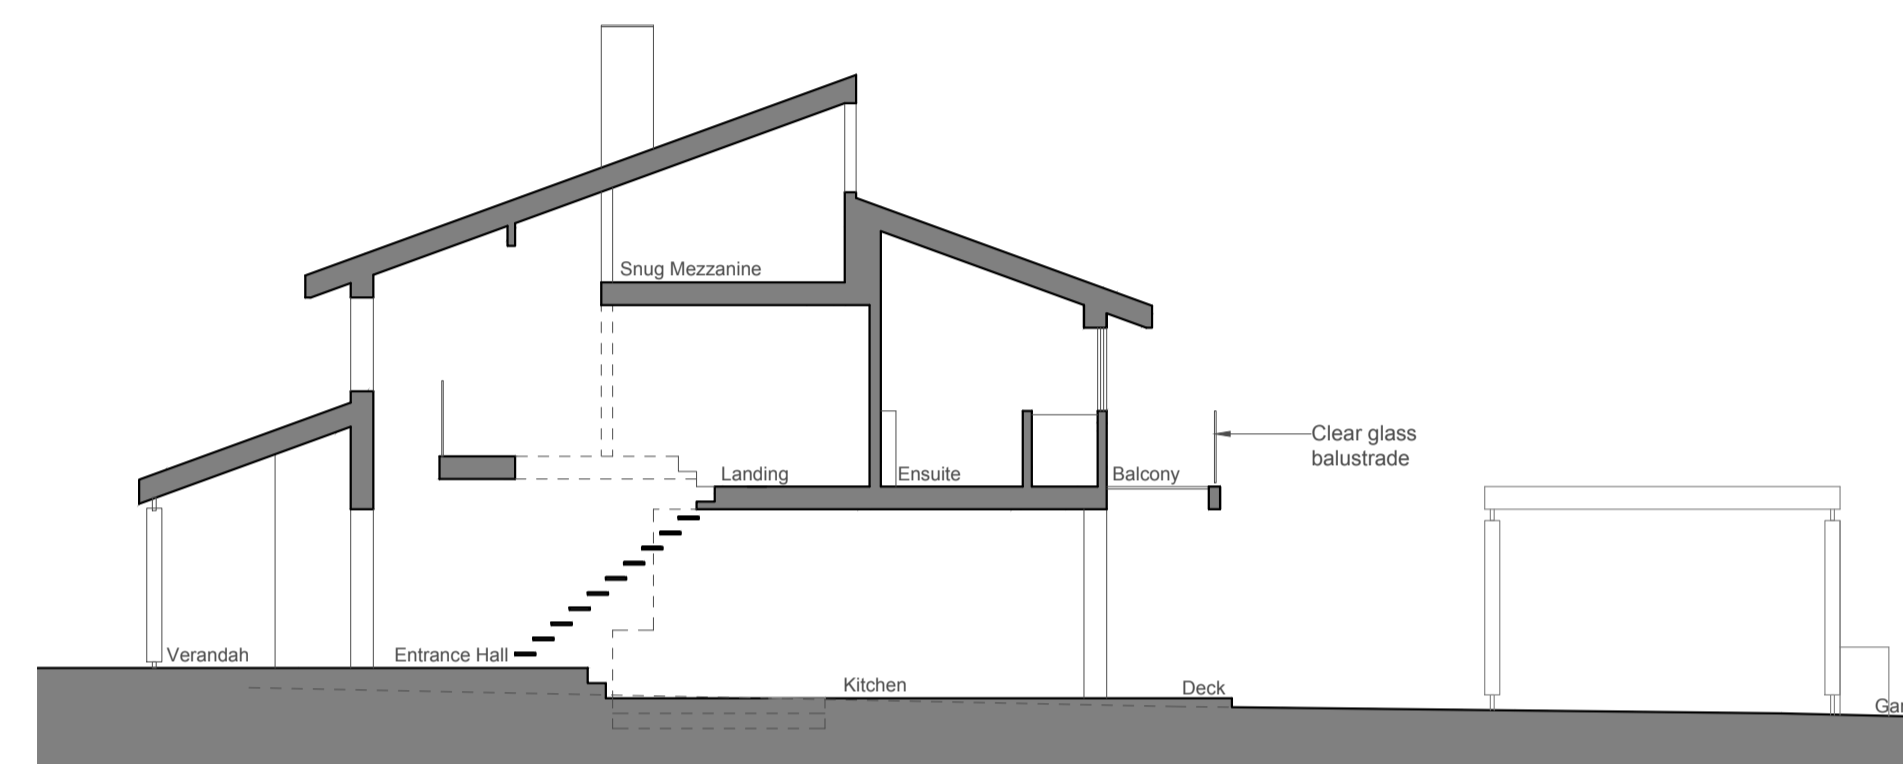


SECTION B-B

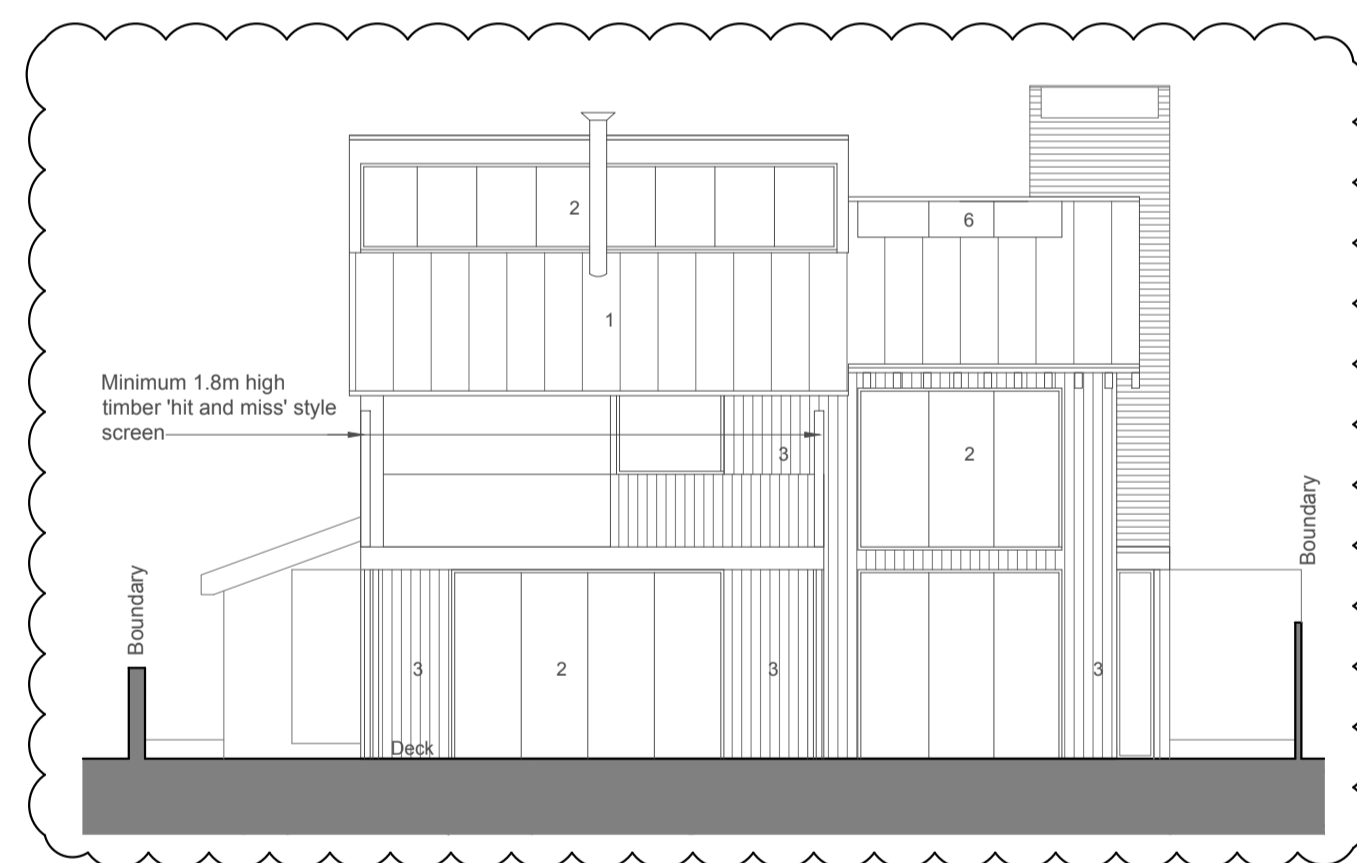


NORTH ELEVATION

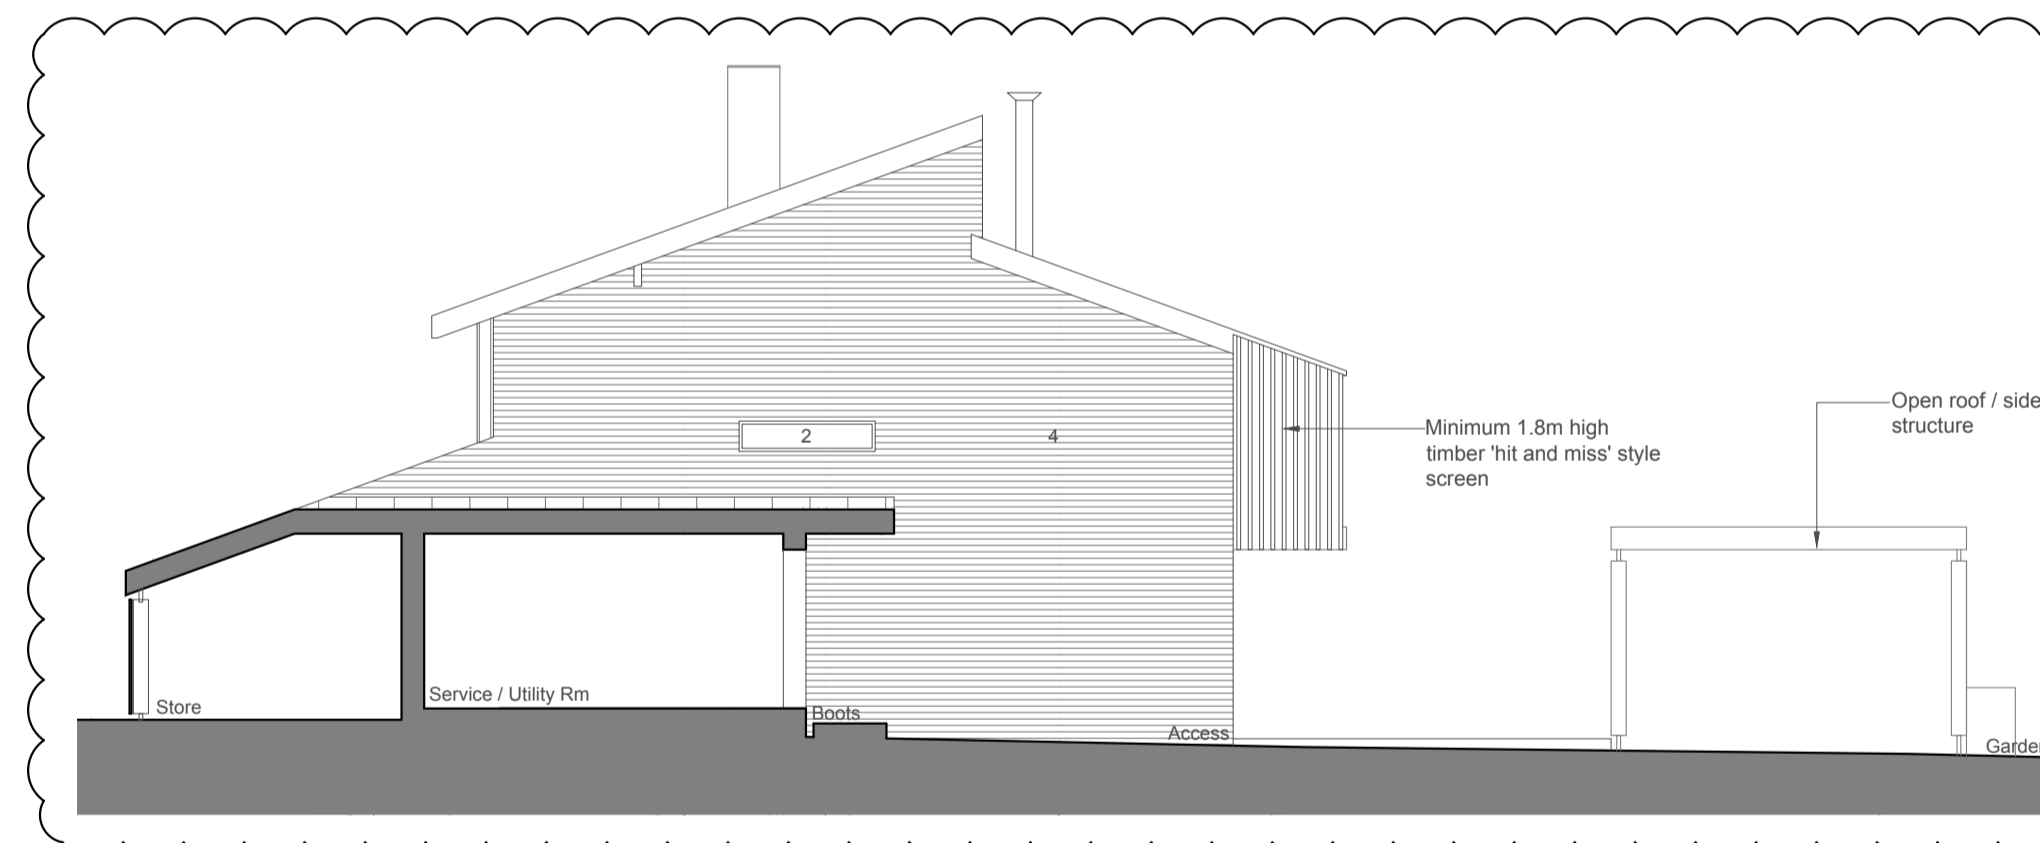

EAST (SECTION E-E) ELEVATION

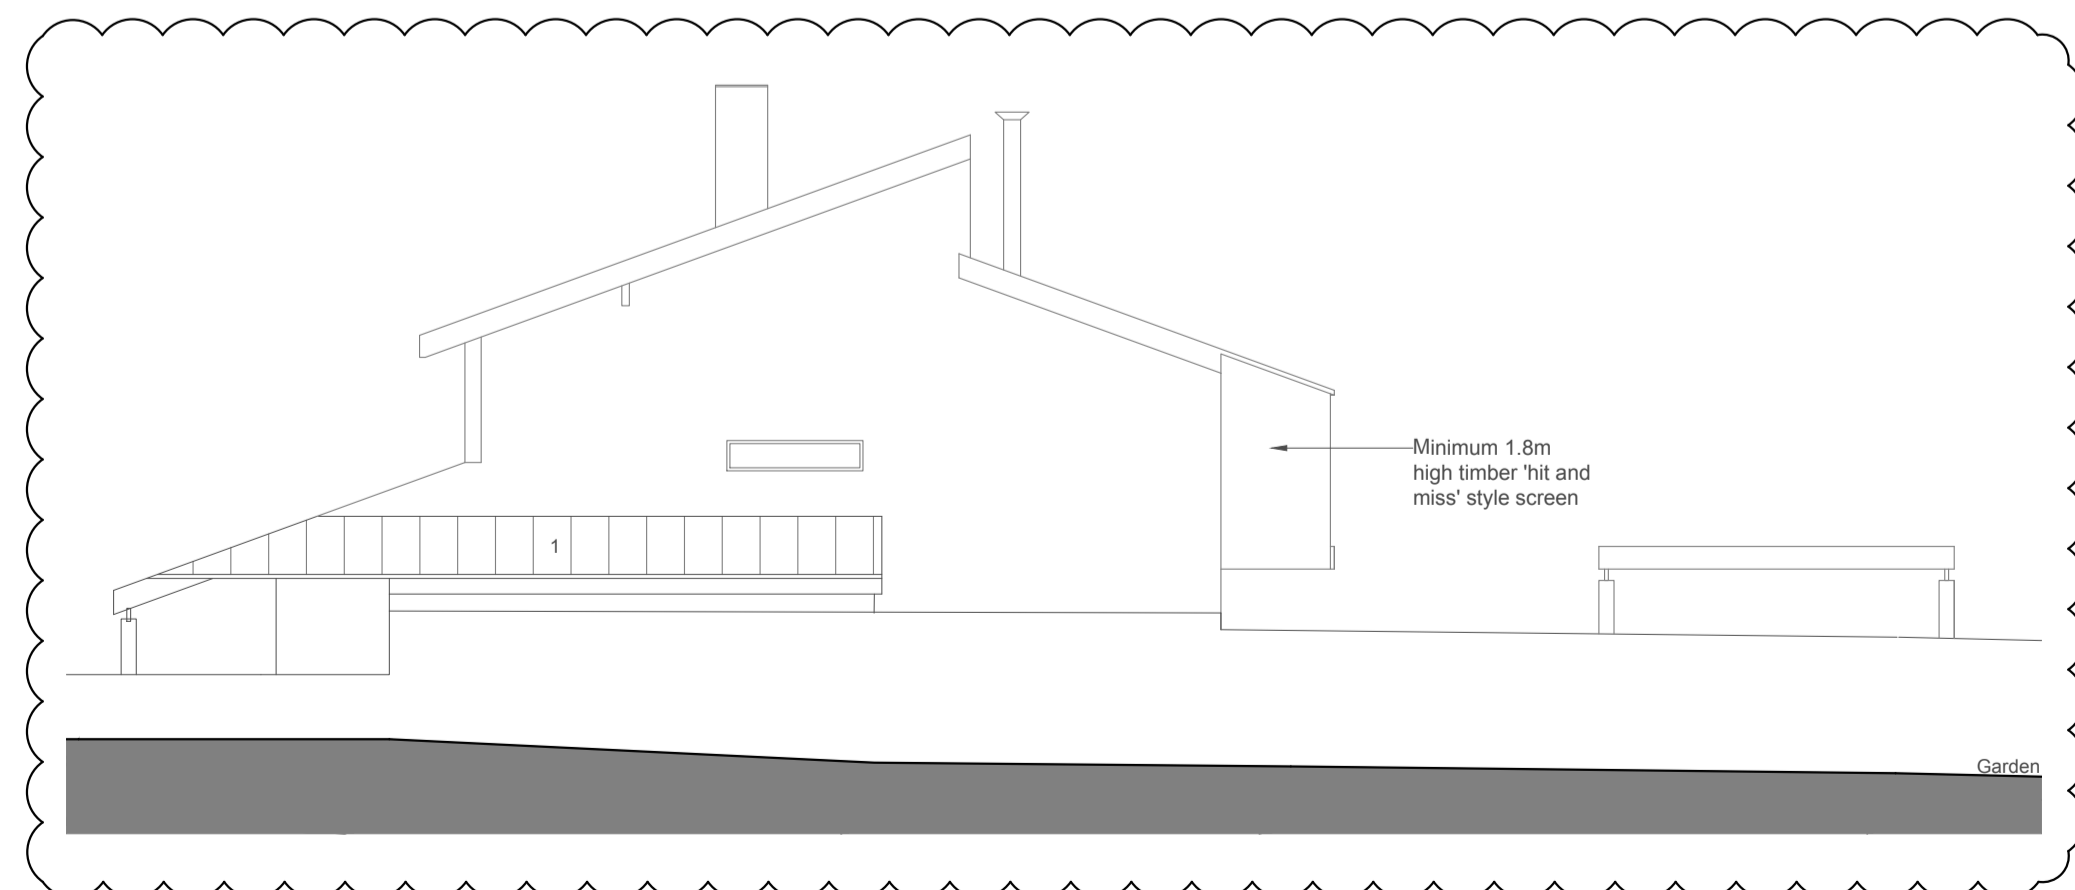

EAST ELEVATION

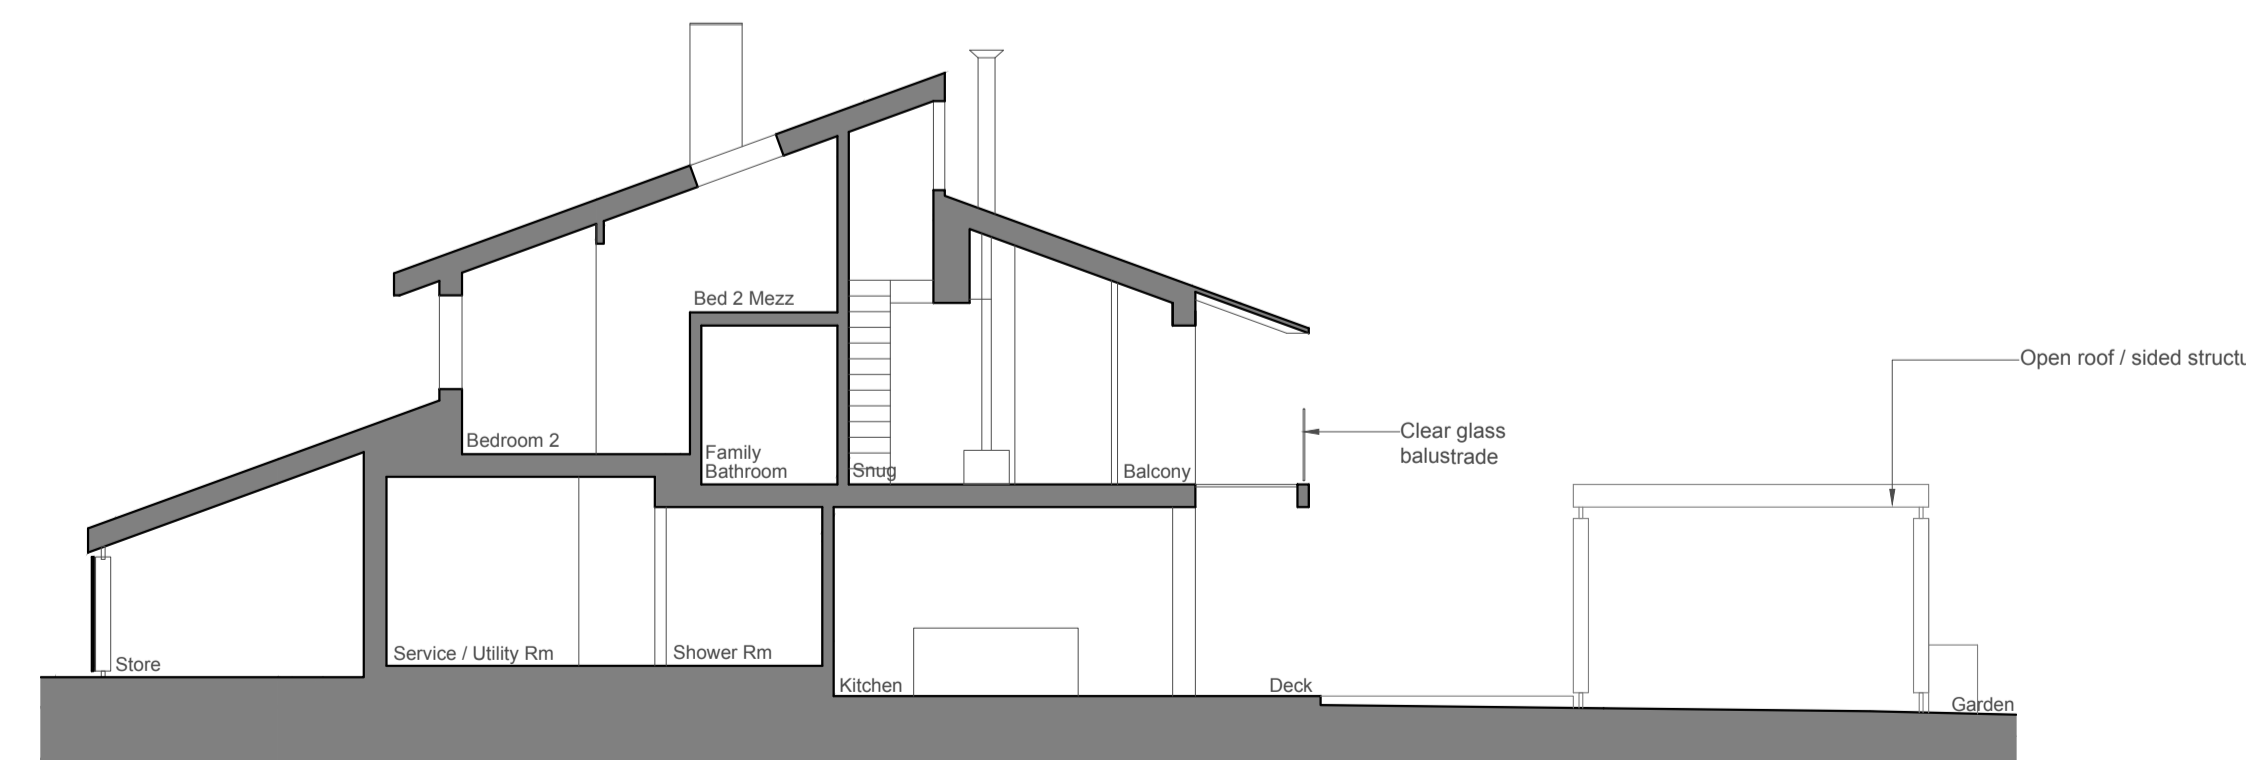

SECTION C-C

REV	DATE	DESCRIPTION
20.07.20	C	SCREEN TO FIRST FLOOR BALCONY UPDATED
27.04.20	B	ELEVATIONS UPDATED TO REFLECT CURRENT PROPOSALS
07.06.19	A	COVER TO OUTSIDE DINING OMITTED UTILITY / SERVICE AREA REDUCED BY 1M FROM BOUNDARY WINDOW OMITTED FROM MASTER BEDROOM FACING MATERIALS UPDATED



MEME ARCHITECTS LLP THE LITTLE BARN, ABBEY FARM, FAVERSHAM  
KENT ME13 7FG  
T 01227 906640 E mark@meme.ie www.memearchitects.com

TITLE  
**ELEVATIONS & SECTIONS AS  
PROPOSED**

PROJECT  
JOY LANE, WHITSTABLE, KENT

CLIENT  
KATIE & TIM GROVER

PROJECT NO.	DRAWING NO.	REV	CHKD
1104	04 200	C	
SCALE	DATE	PROJECT STATUS	
1:100 @ A1	May 2019	Planning	

