




First Floor
Scale: 1:50




Front (South East) Elevation
Scale: 1:50




Rear (North West) Elevation
Scale: 1:50

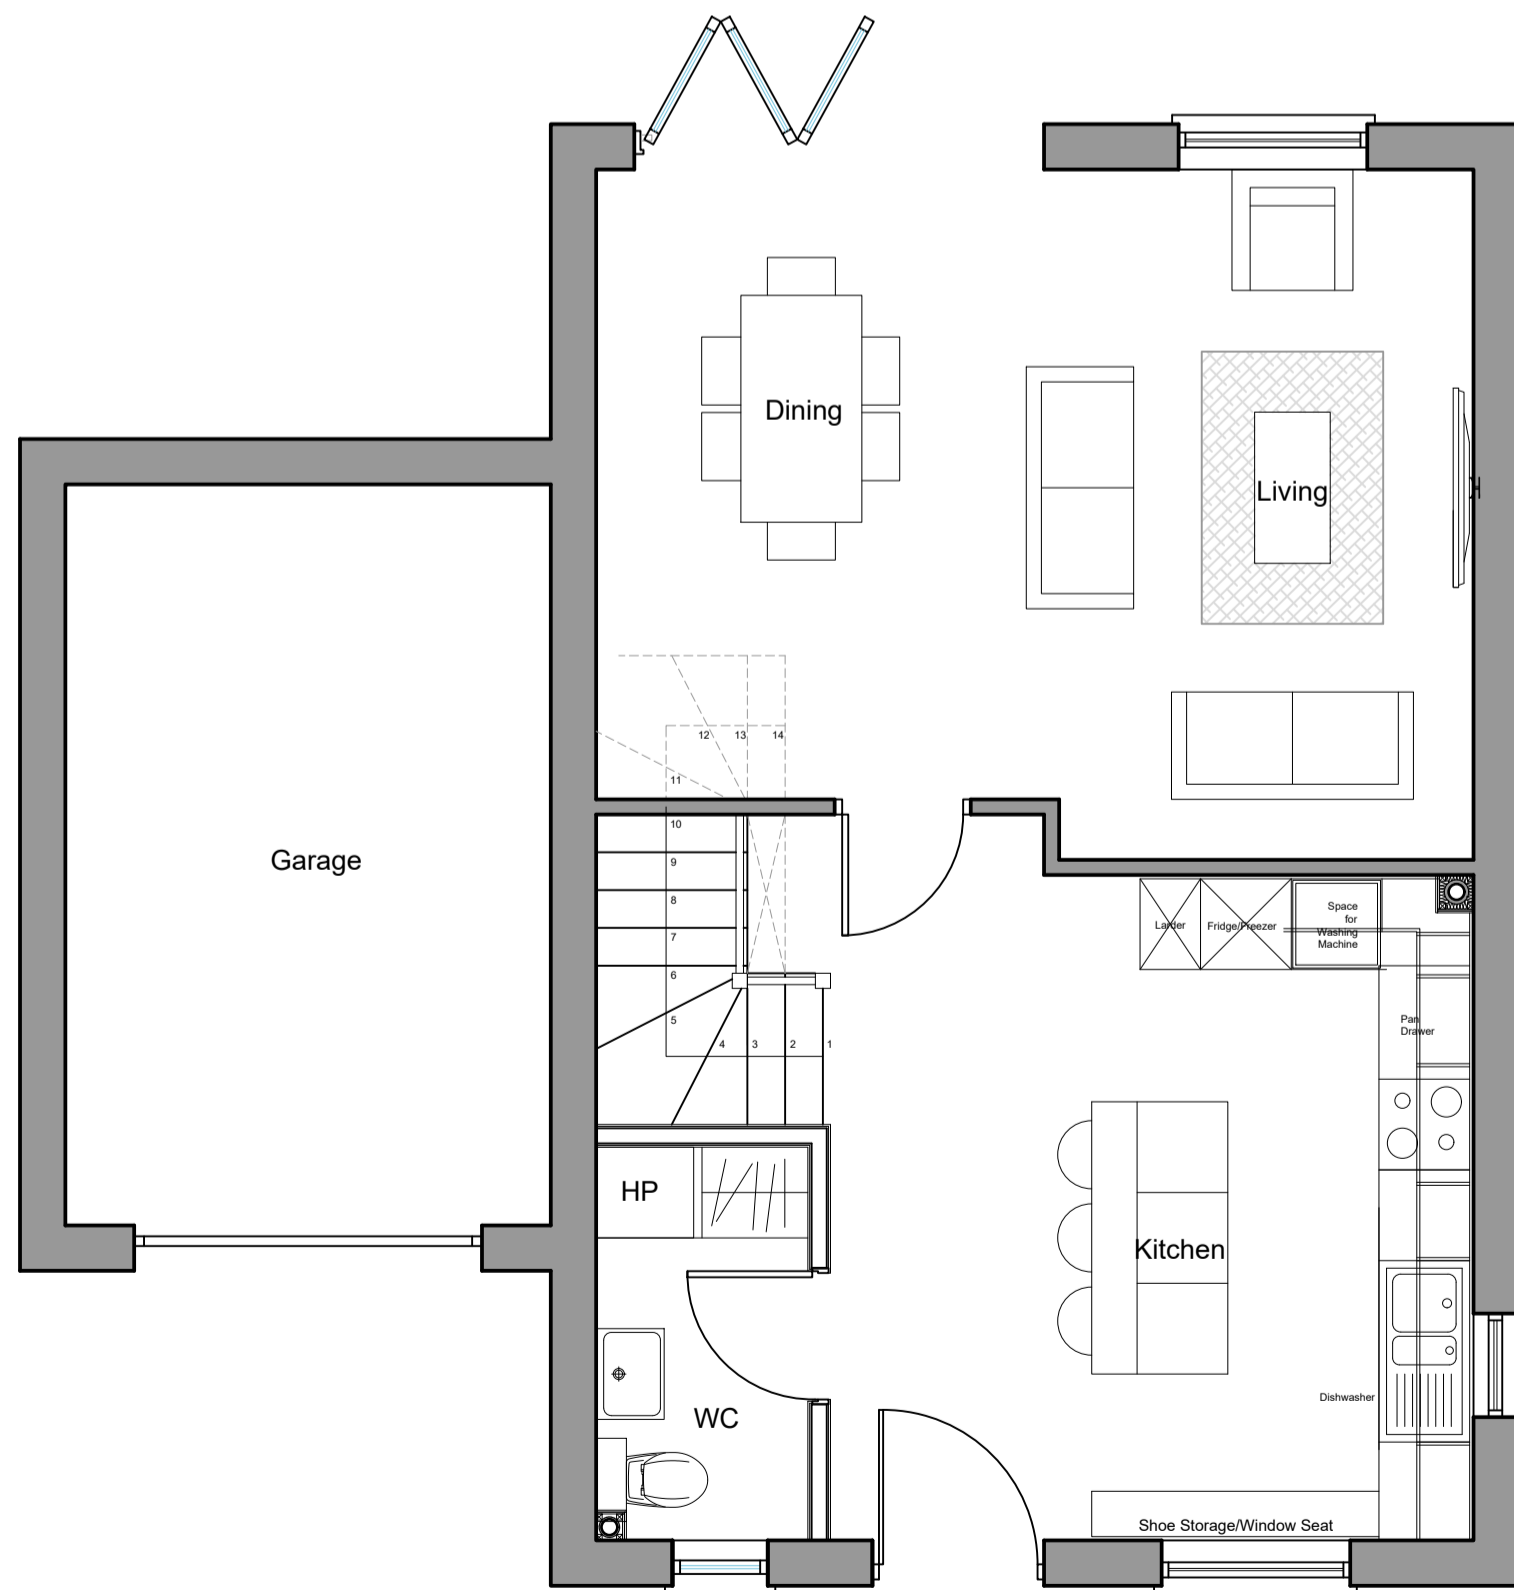

Ground Floor
Scale: 1:50

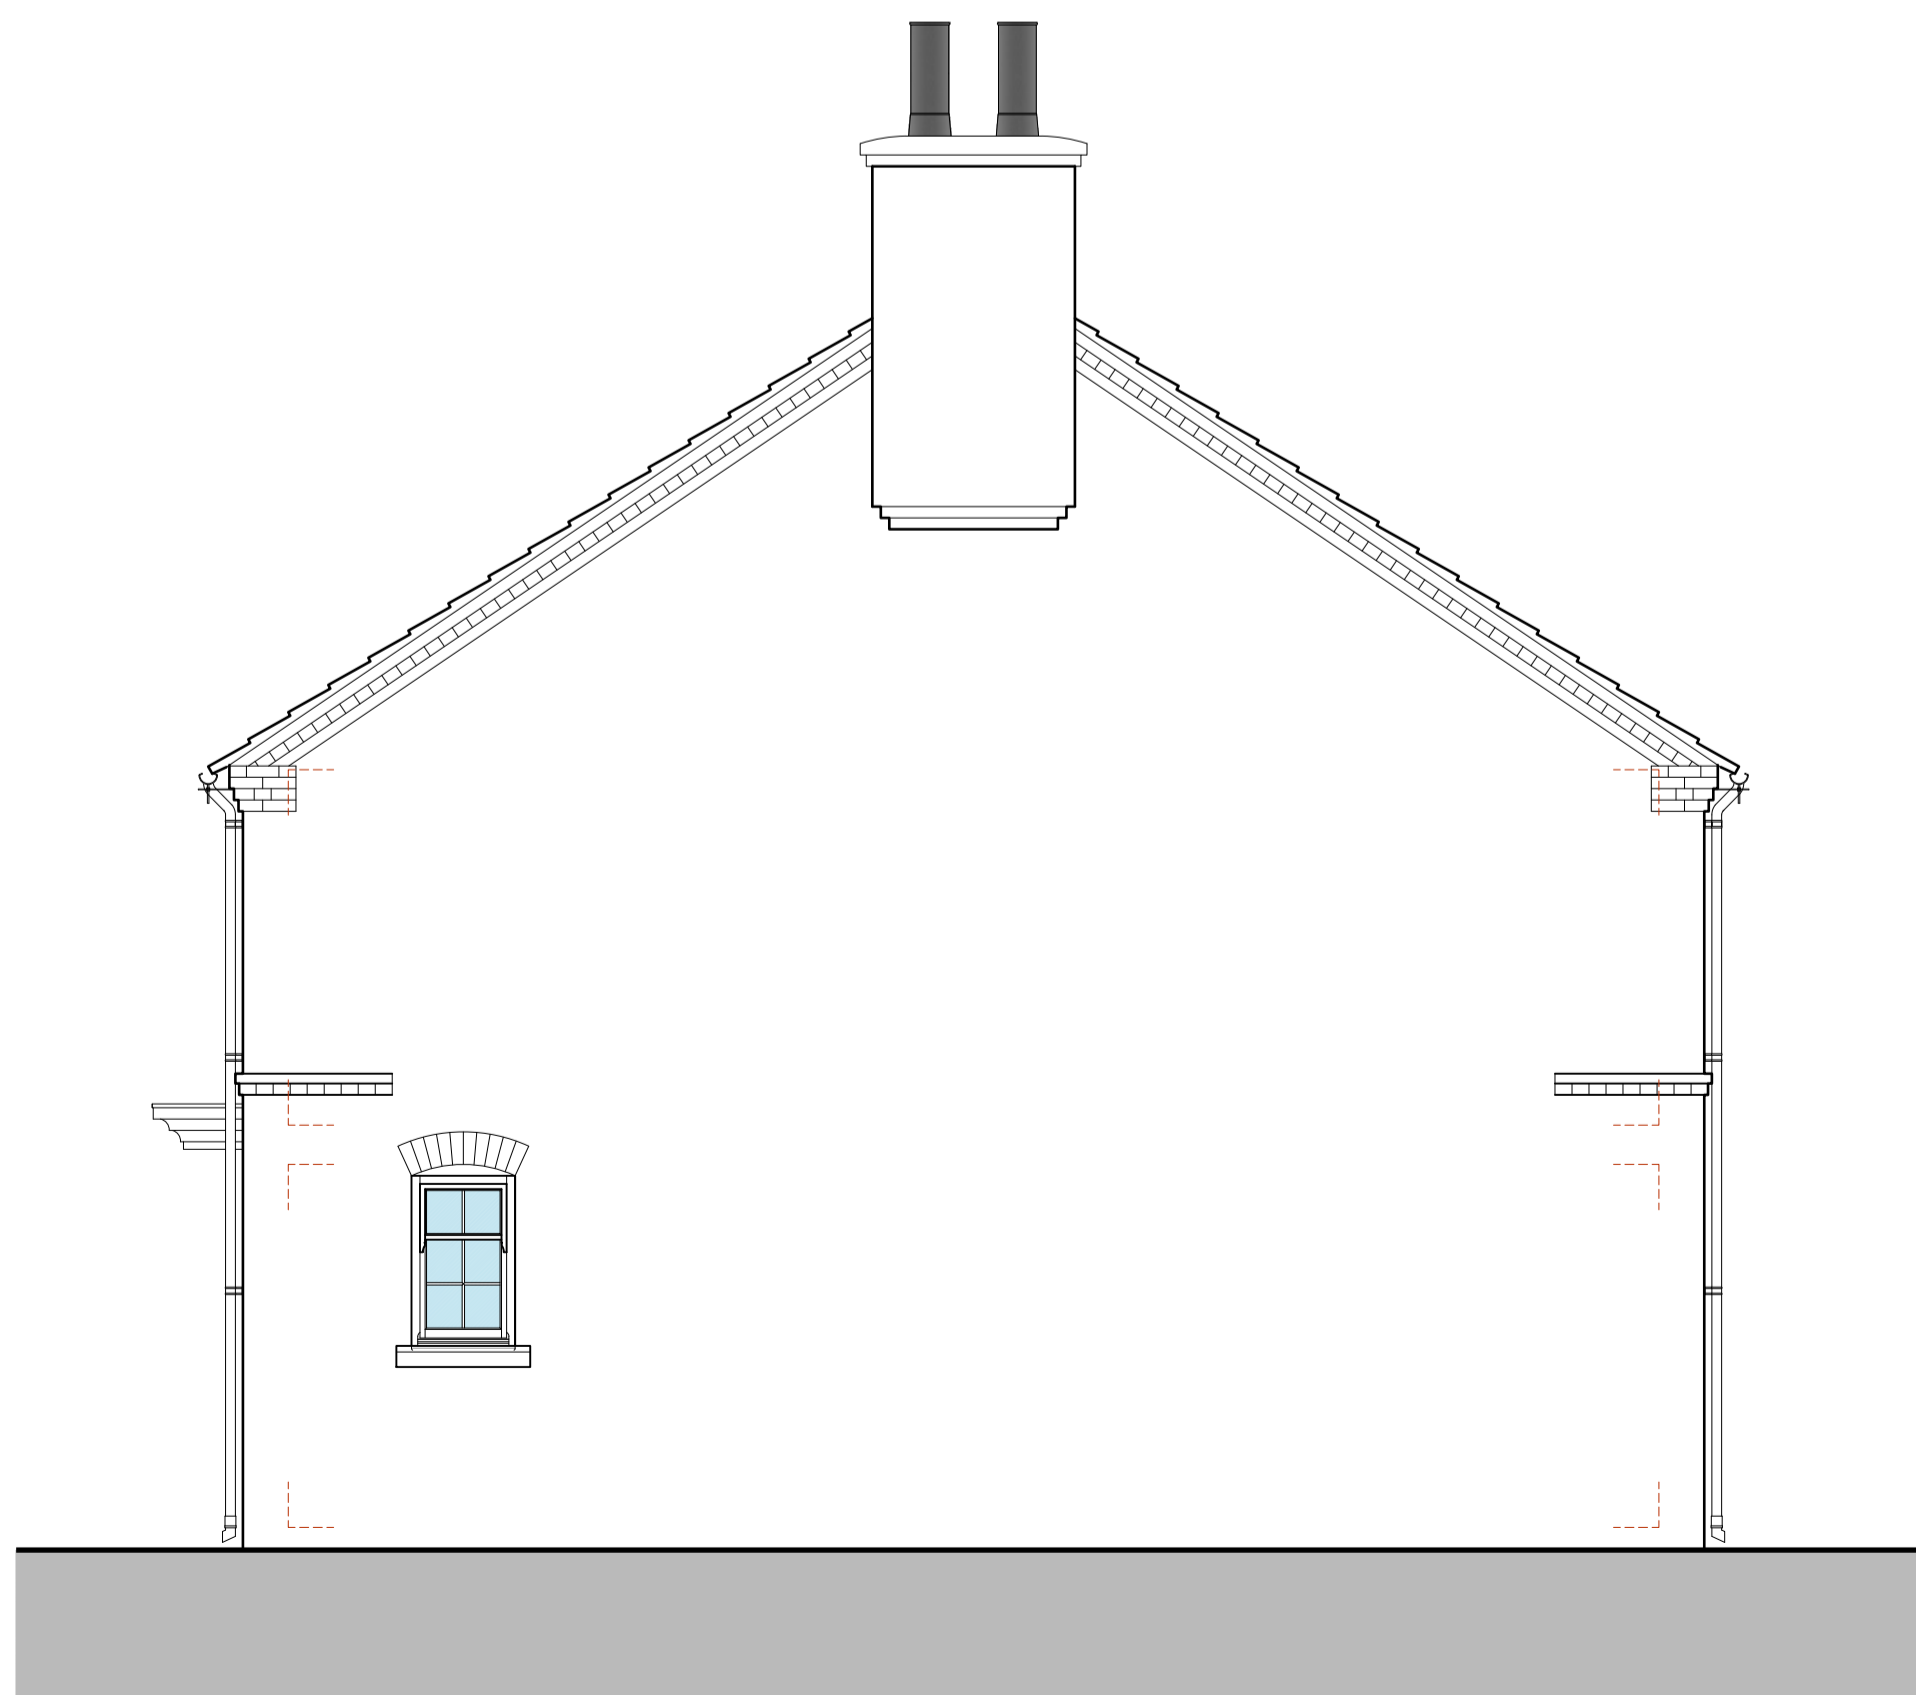

Side (North East) Elevation
Scale: 1:50

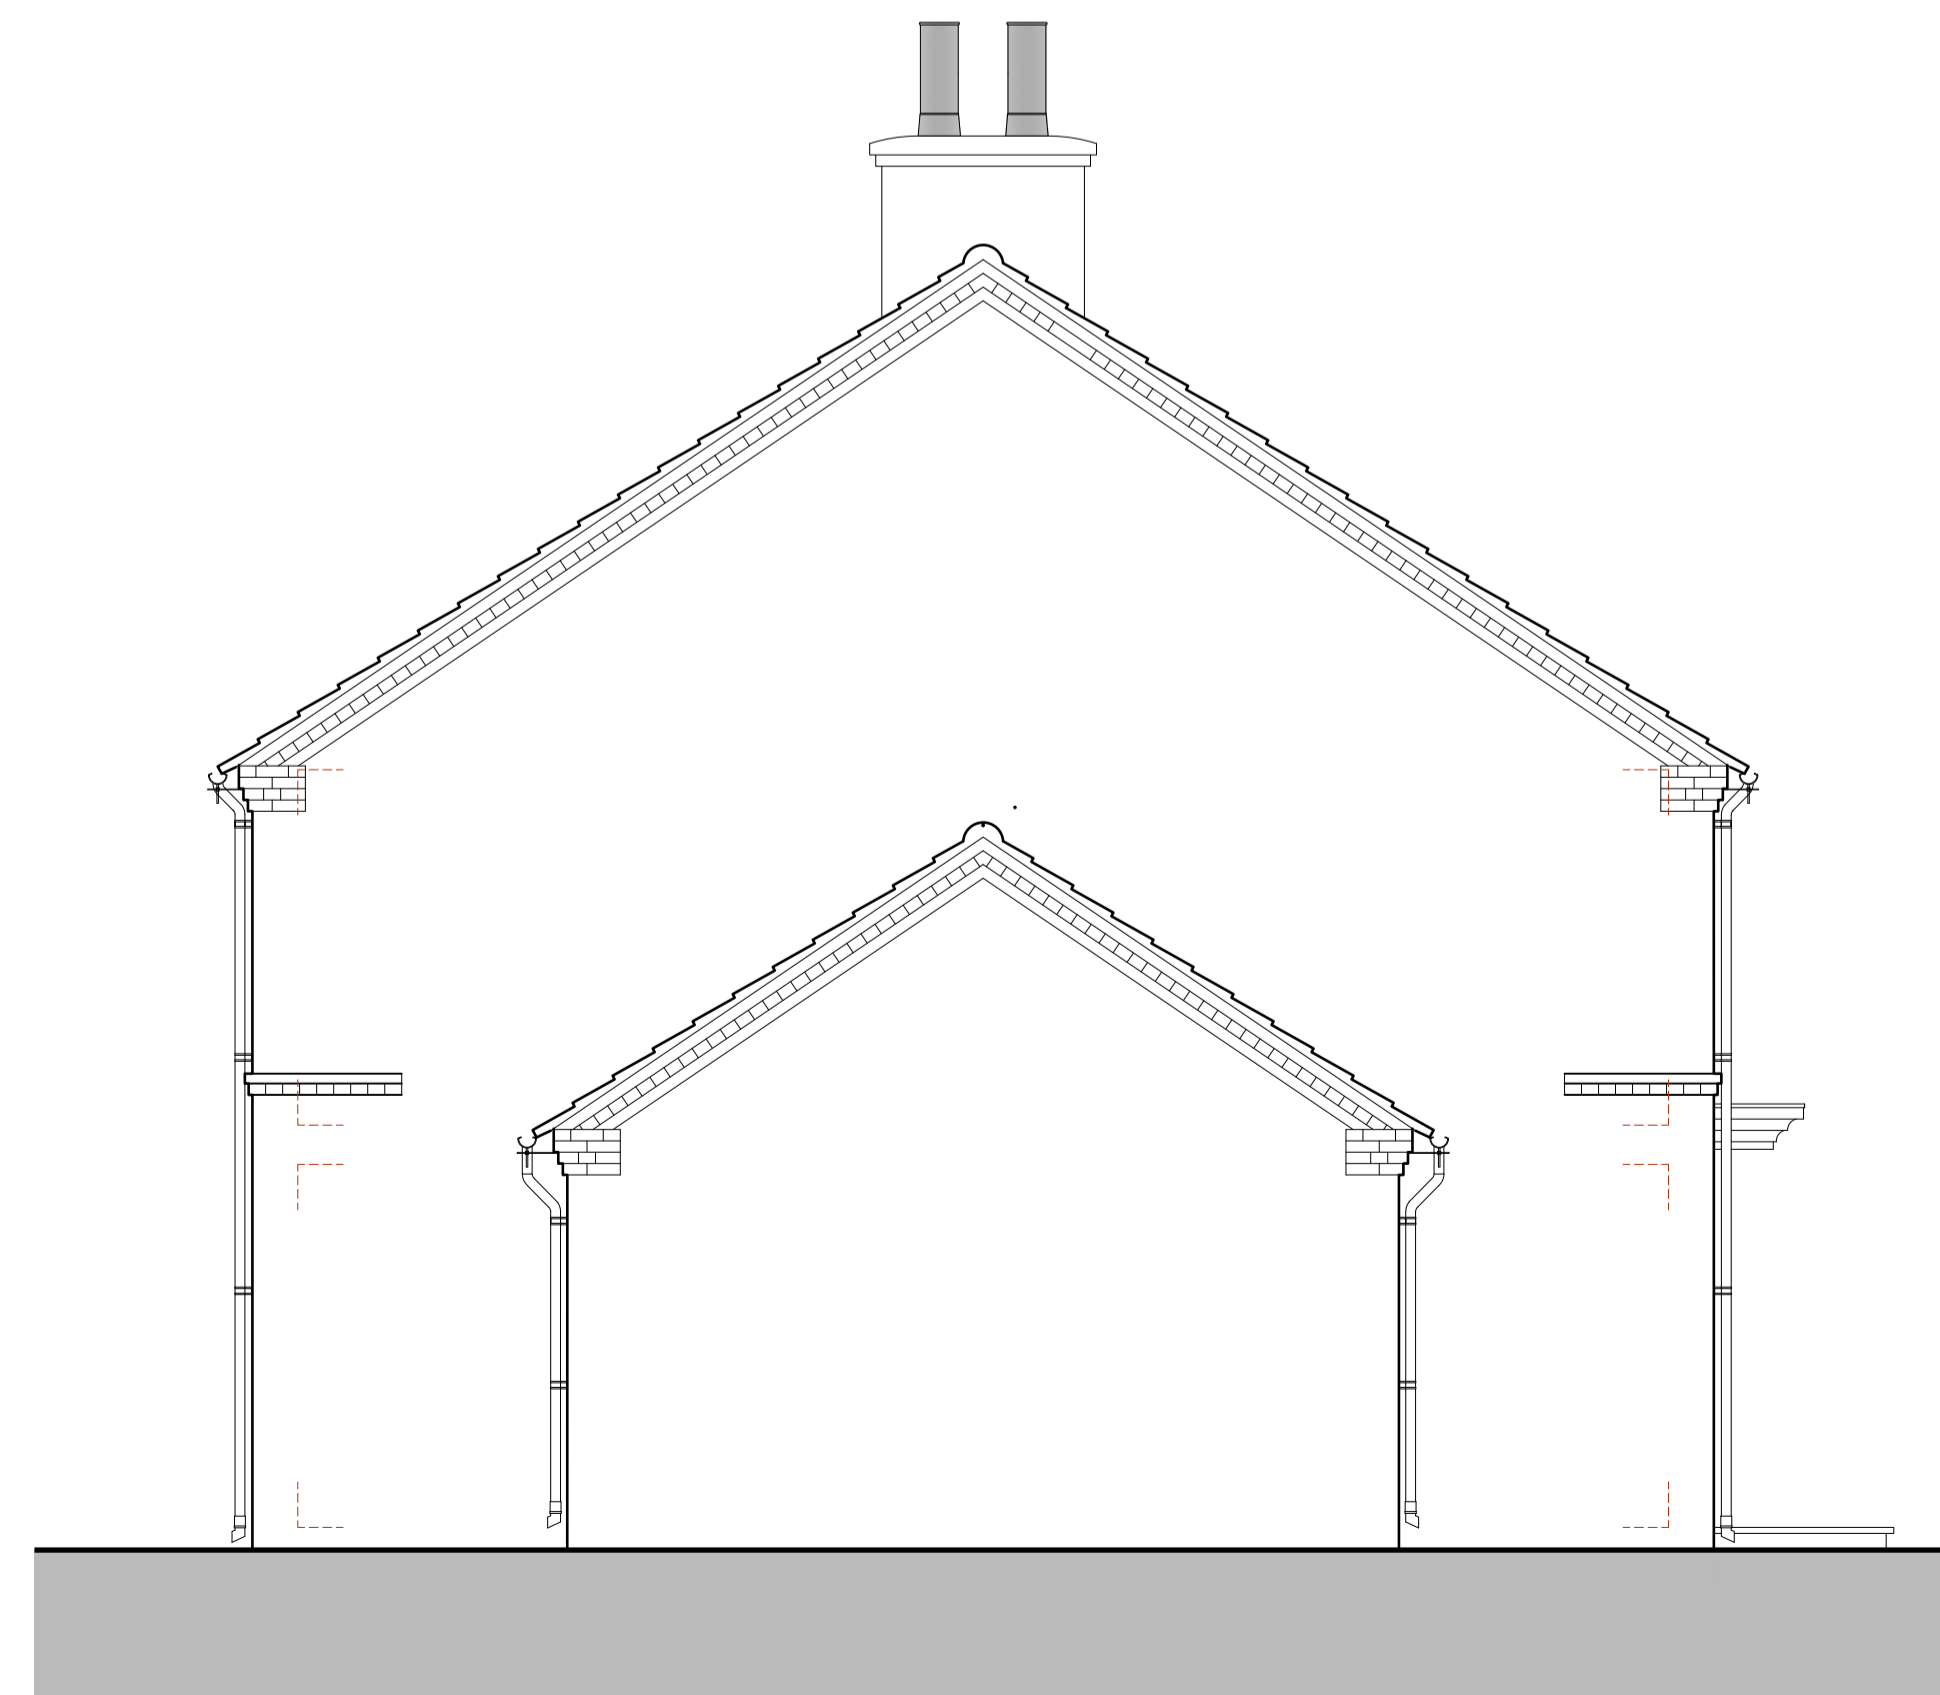

Side (South West) Elevation
Scale: 1:50

Amendments
SDA
STEVEN DUNN ARCHITECTS

T: 01526 860757 E: steve@stevendunnarchitects.co.uk
HADLEIGH HOUSE, HIGH STREET, WALCOTT, LINCOLN, LN435N

PROJECT DETAILS
Proposed Development of
Land at Manor Farm,
Hogsthorpe, Skegness,
PE24 5NR

CLIENT
Mr. P. Joyce

DRAWING TITLE
Plot 7: Proposed Floor Plans and
Elevations

DATE April 2022	DRAWN R.M
SCALE 1:50 @ A1	DRNG No. 2682-A1-05

Copyright: This drawing and its entire contents are protected under the Copyright (Designs and Patents) Act 1990, and no portion shall be copied, duplicated, or otherwise reproduced and/or transmitted by any means whatsoever, without the prior written consent of the Author. Do not scale from this drawing. Work to figured dimensions only. All dimensions are to be checked on site prior to commencement of work. Any discrepancies must be brought to the attention of the Architect prior to commencement of works on site.