



Rev	Description	Date
-----	-------------	------

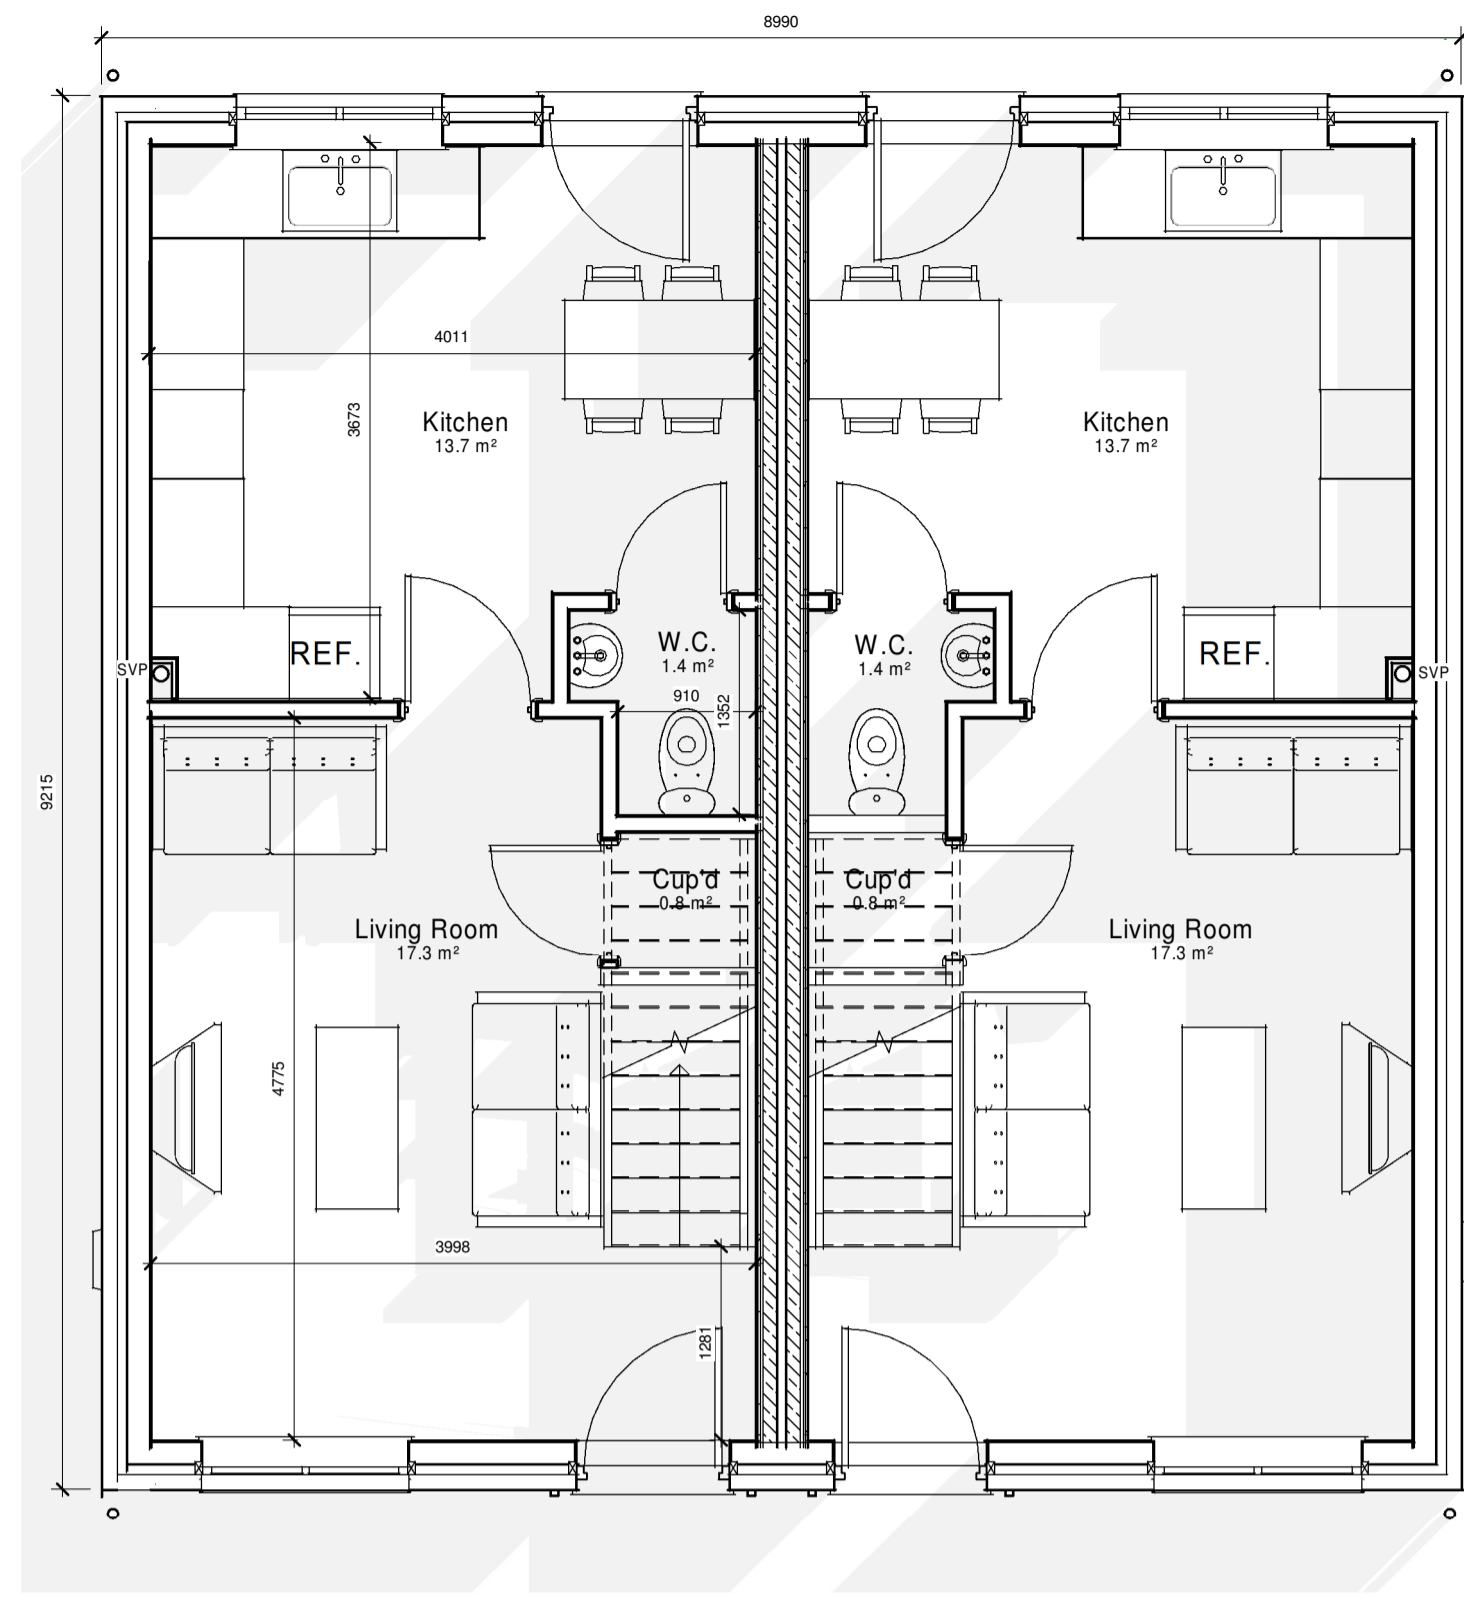

1 00 - Ground Floor GA
1 : 50

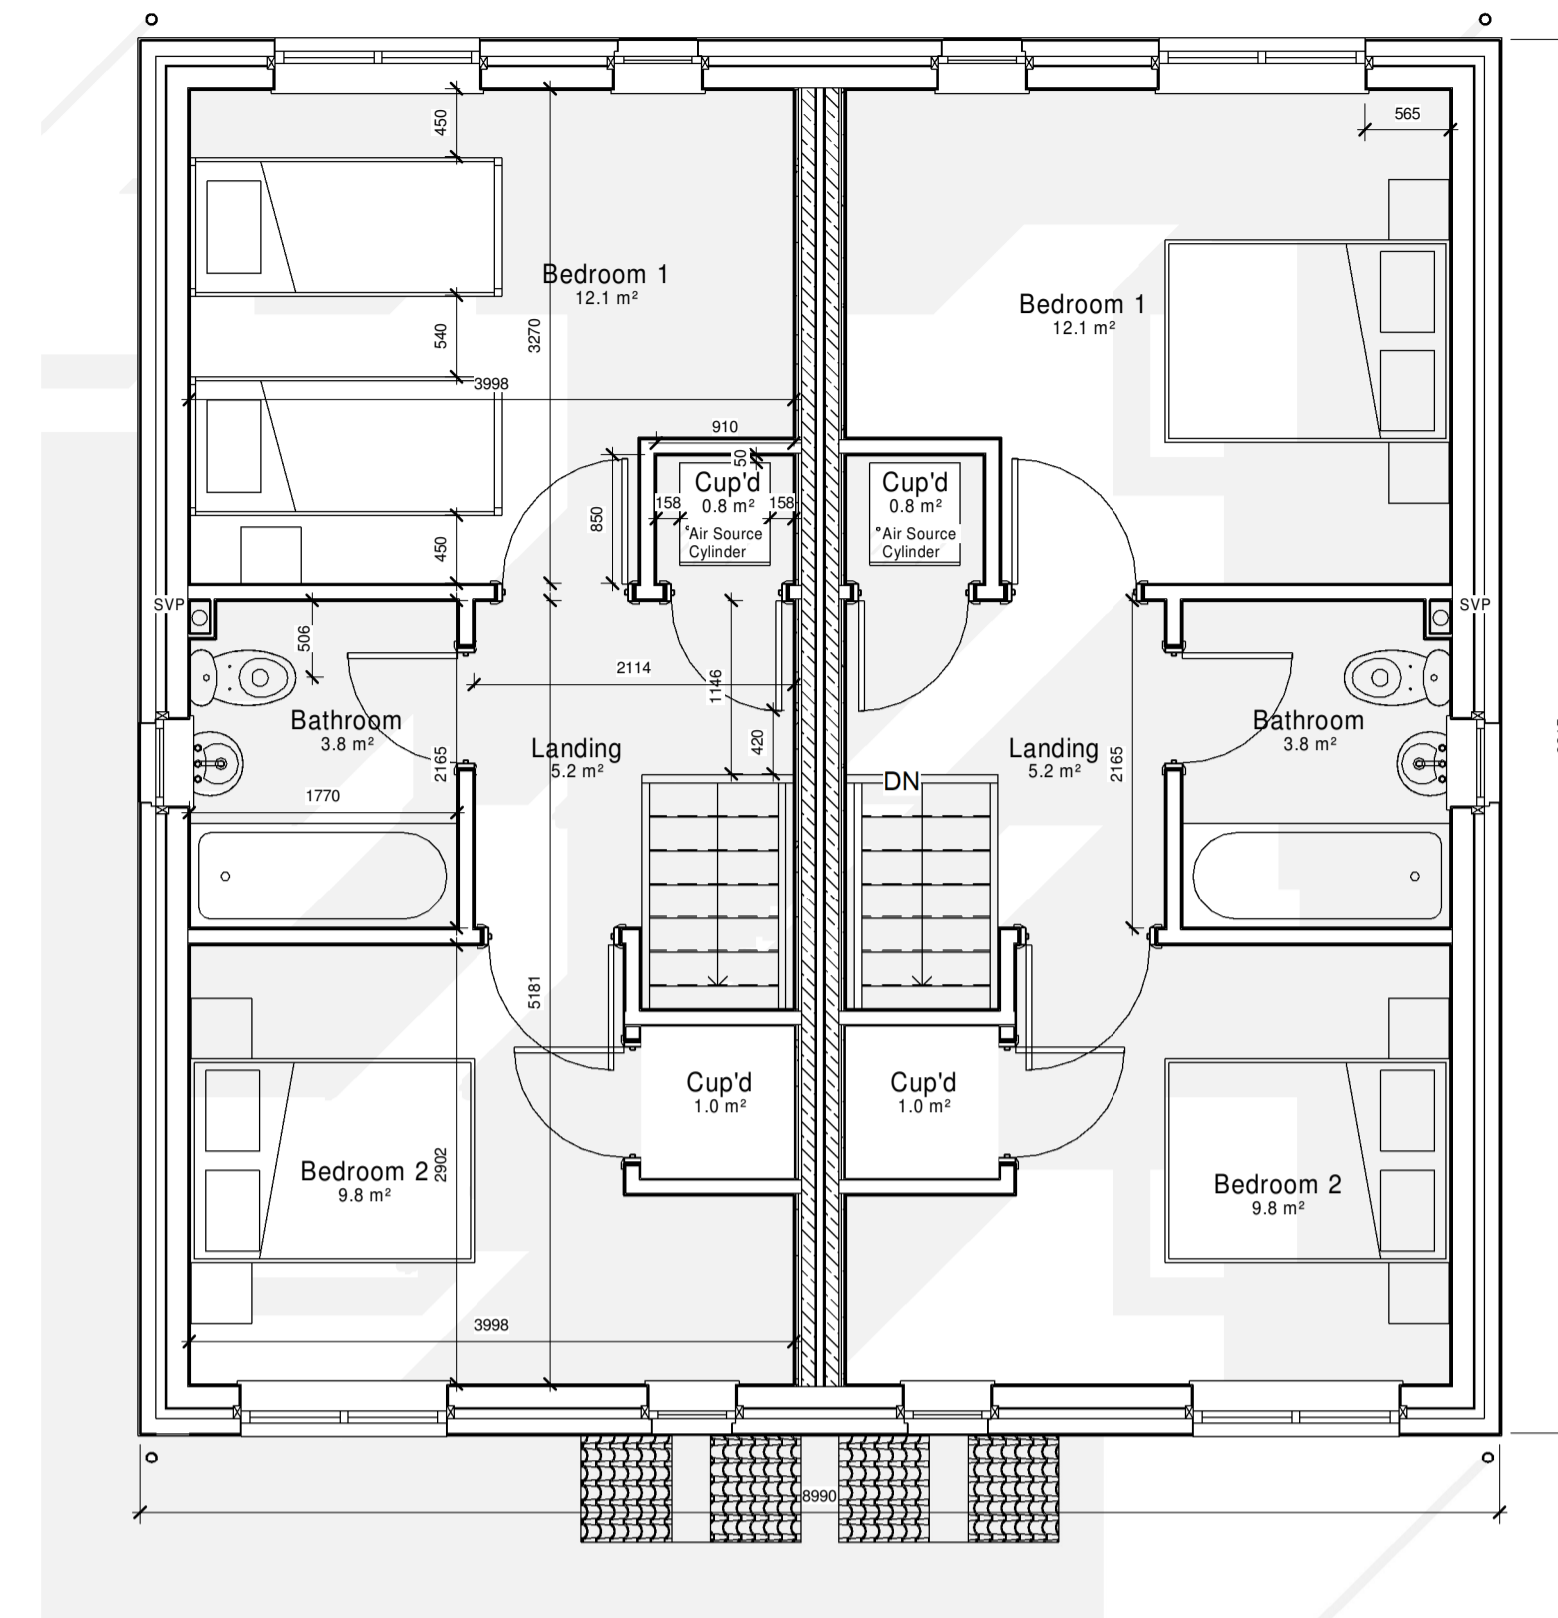

6 First Floor
1 : 50



2 Front Elevation
1 : 50



4 Rear Elevation
1 : 50



Lindum Business Park, Station Road
North Hykeham, Lincoln LN6 3QX
Tel: 01522 500300
E-mail: design@lindumgroup.co.uk
Web: www.lindumgroup.co.uk

client
Lindum Developments

project
Bassingham Phase 2
Vasey Close, Bassingham

drawing
House Type A 2B4P 68.4 m² - Plots
11,10,20,21 - Plans & Elevations

scale _____ date _____

drawn _____ checked _____
HB _____ SJP

drawing no. _____ revision _____

JV_181_10

Material Palette

Walls: Red Brick (Type TBC)


Roof Tiles: Double Pan Tile (Sandtoft Rustic Red)

Windows: White UPVC


Rainwater Goods: White UPVC Soffit & Fascia, Black Gutter and Downpipes

External Doors: Composite Door Colour TBC

*= Refer to landscape drawing for specific plot brick type

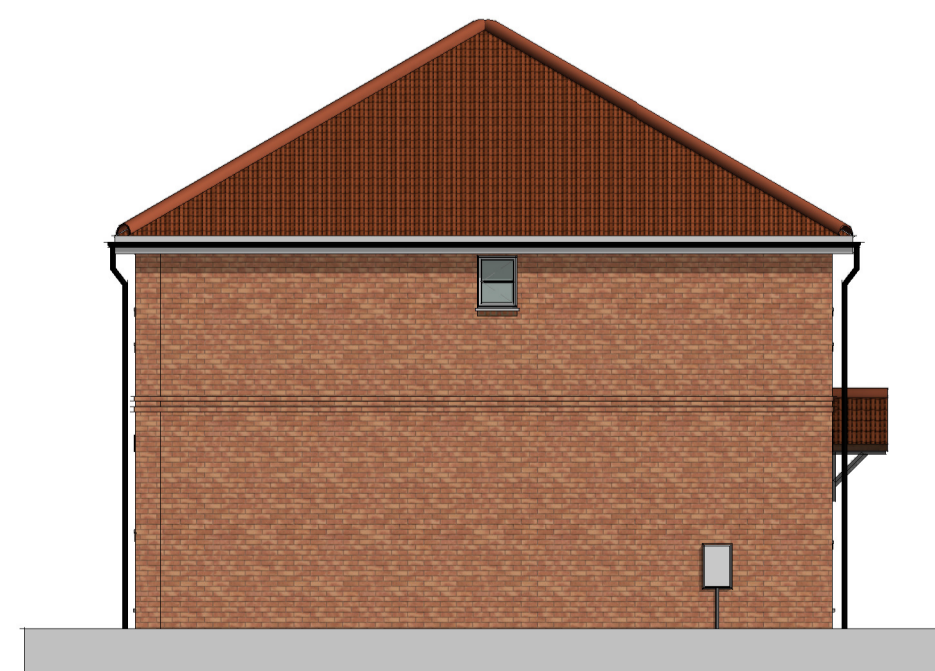

3 Side Elevation A
1 : 100

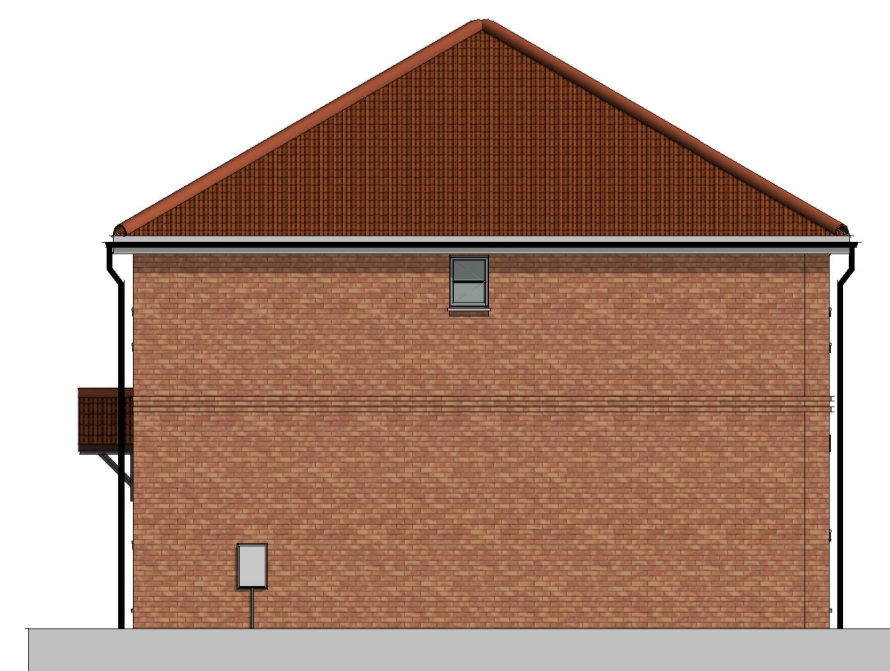

5 Side Elevation B
1 : 100