



**1 00 - Ground Floor GA**  
1 : 50


**6 Section 1**  
1 : 50

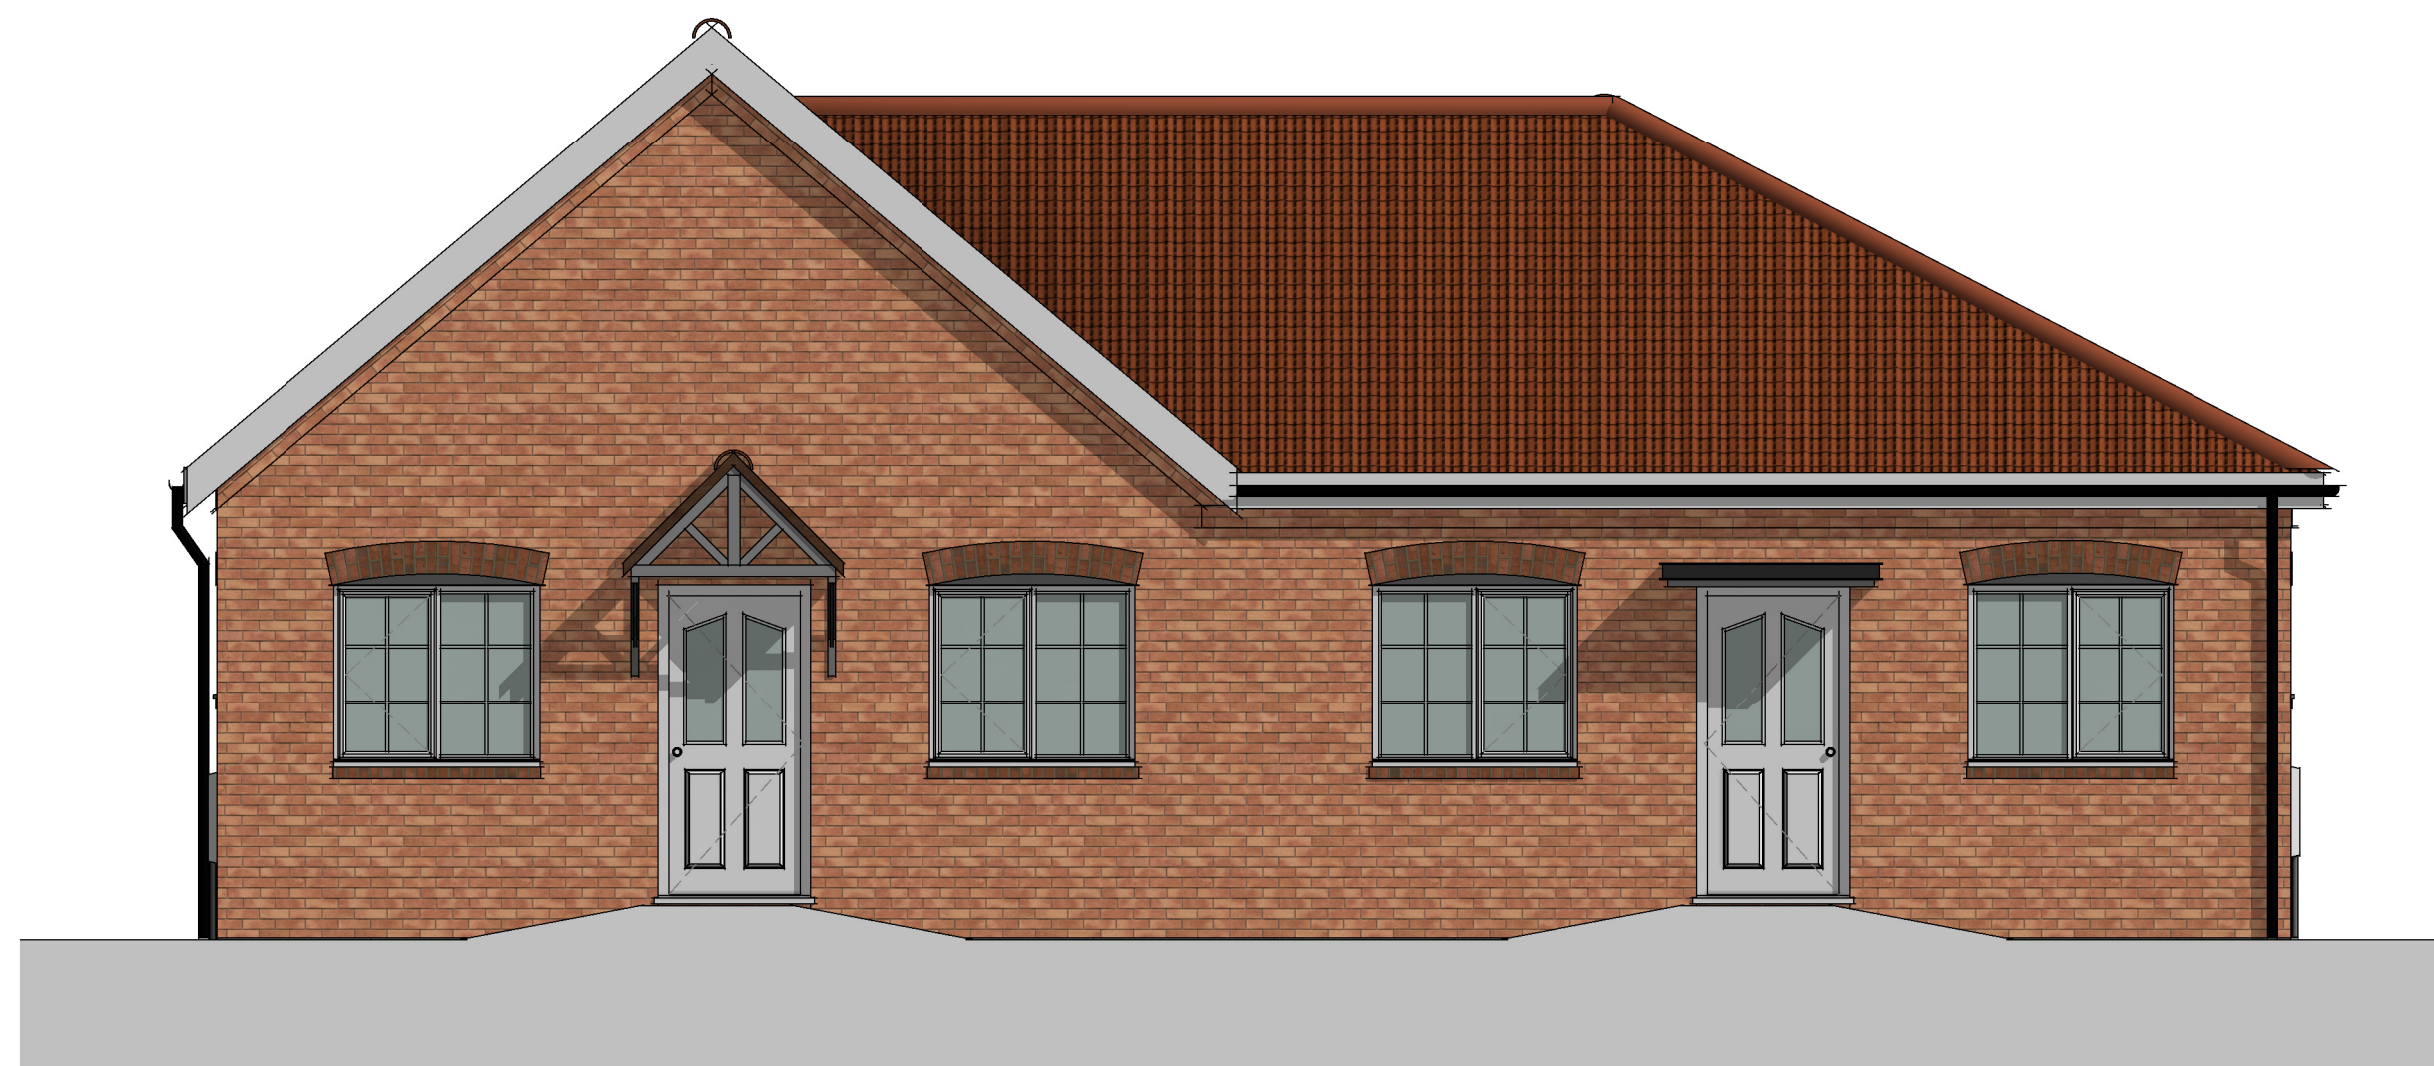

**2 Front Elevation**  
1 : 50

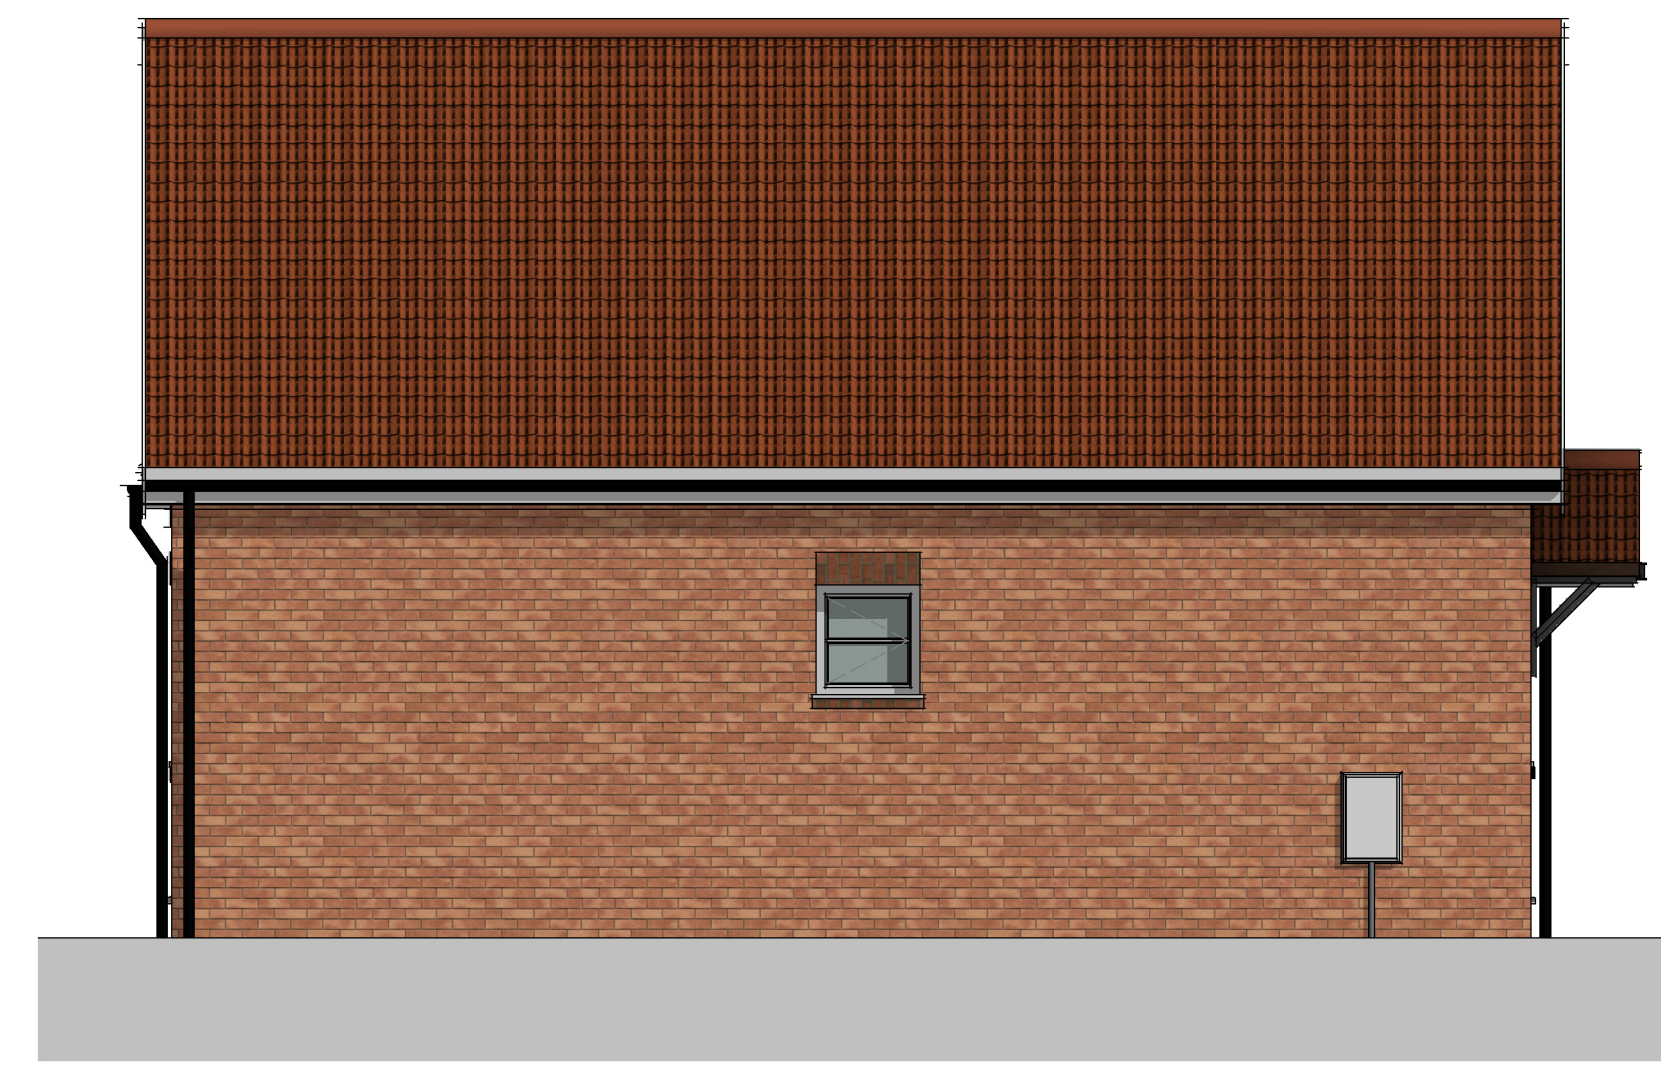

**3 Side Elevation A**  
1 : 50

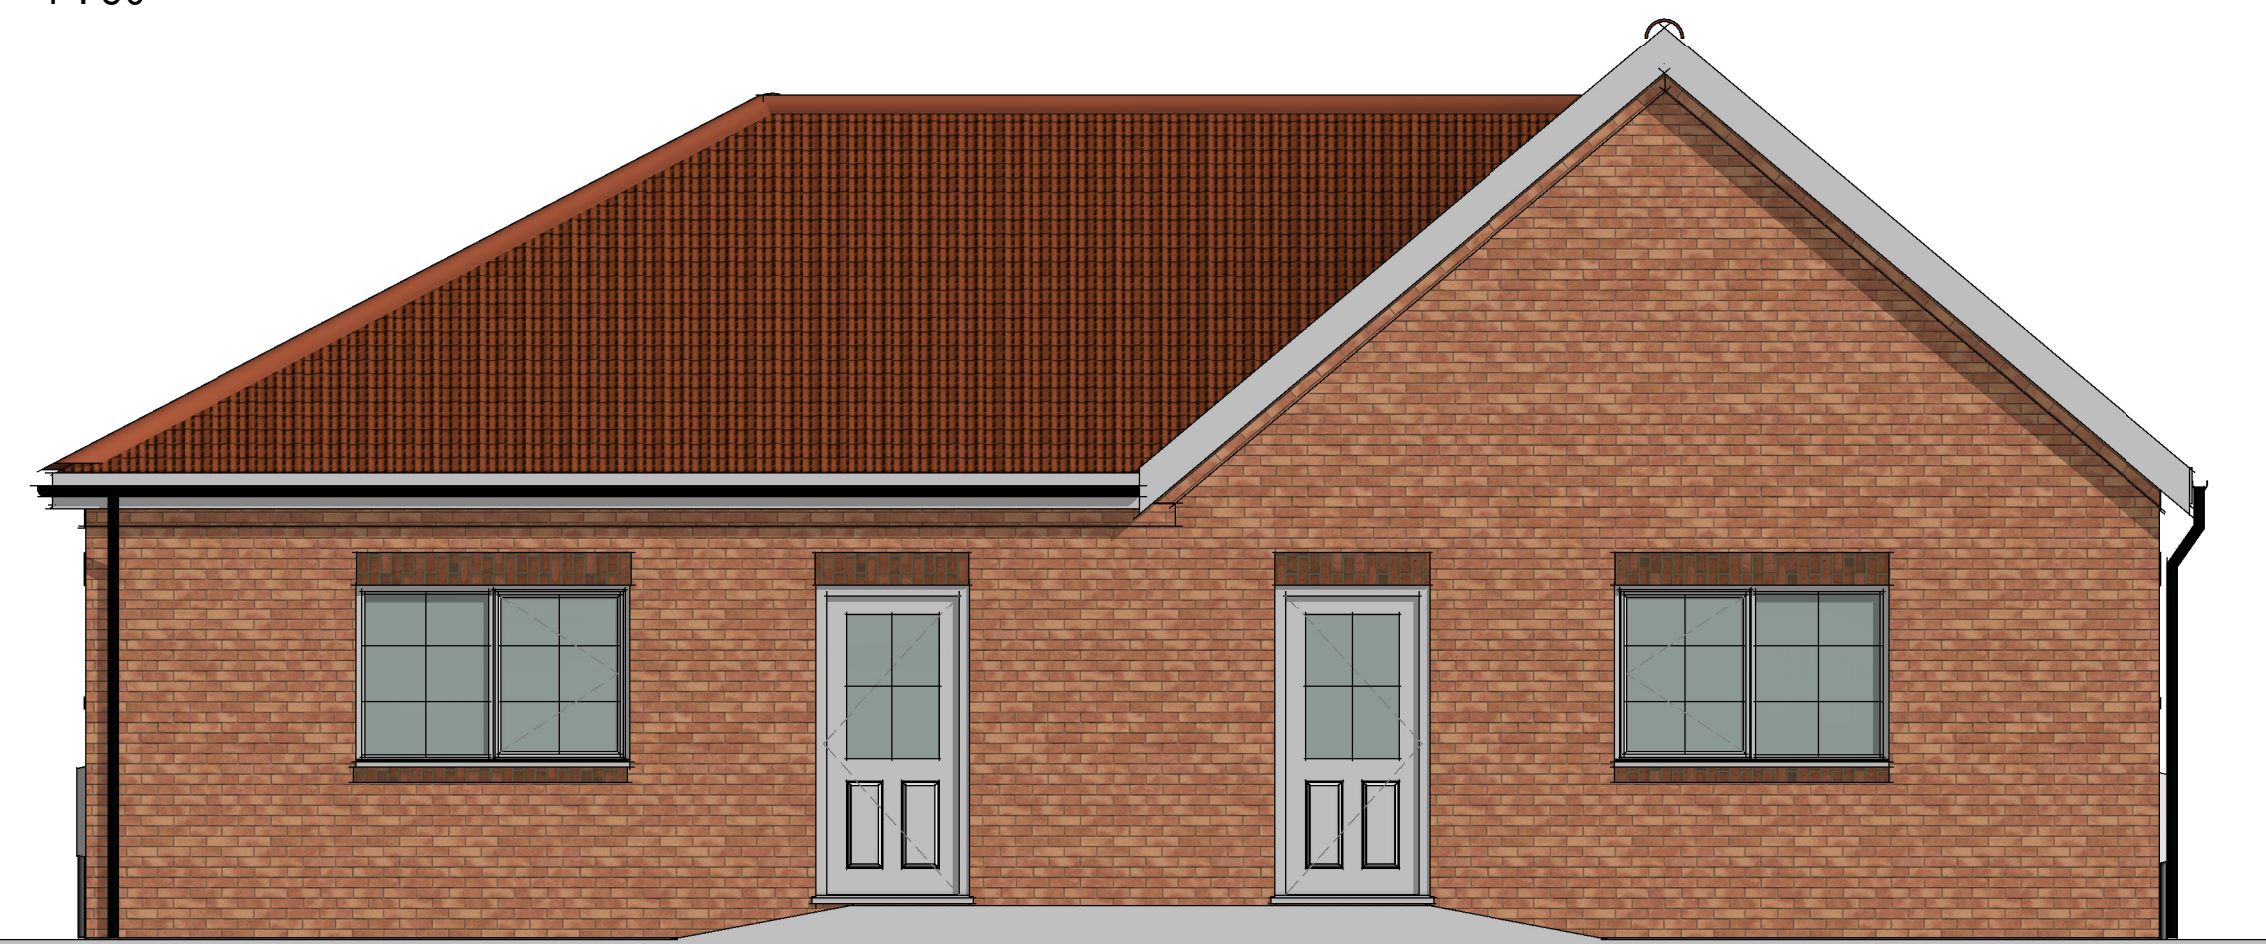

**4 Rear Elevation**  
1 : 50



**5 Side Elevation B**  
1 : 100

**Material Palette**

**Walls:** Red Brick (Type TBC)

**Roof Tiles:** Concrete Double Pan Tile Red

**Windows:** White UPVC

**Rainwater Goods:** White UPVC Soffit & Fascia, Black Gutter and Downpipes

**External Doors:** Composite Door Colour TBC

\*= Refer to landscape drawing for specific plot brick type



Lindum Business Park, Station Road  
North Hykeham, Lincoln LN6 3QX  
Tel: 01522 500300  
E-mail: design@lindumgroup.co.uk  
Web: www.lindumgroup.co.uk

client  
**Lindum Developments**

project  
Bassingham Phase 2  
Vasey Close, Bassingham

drawing  
Bungalow Type B 2B3P 53m<sup>2</sup> - Plots  
1,2 - Plans & Elevations

scale \_\_\_\_\_ date \_\_\_\_\_

drawn \_\_\_\_\_ checked \_\_\_\_\_  
HB \_\_\_\_\_ SJP

drawing no. \_\_\_\_\_ revision \_\_\_\_\_

JV\_181\_15