



GROUND FLOOR PLAN

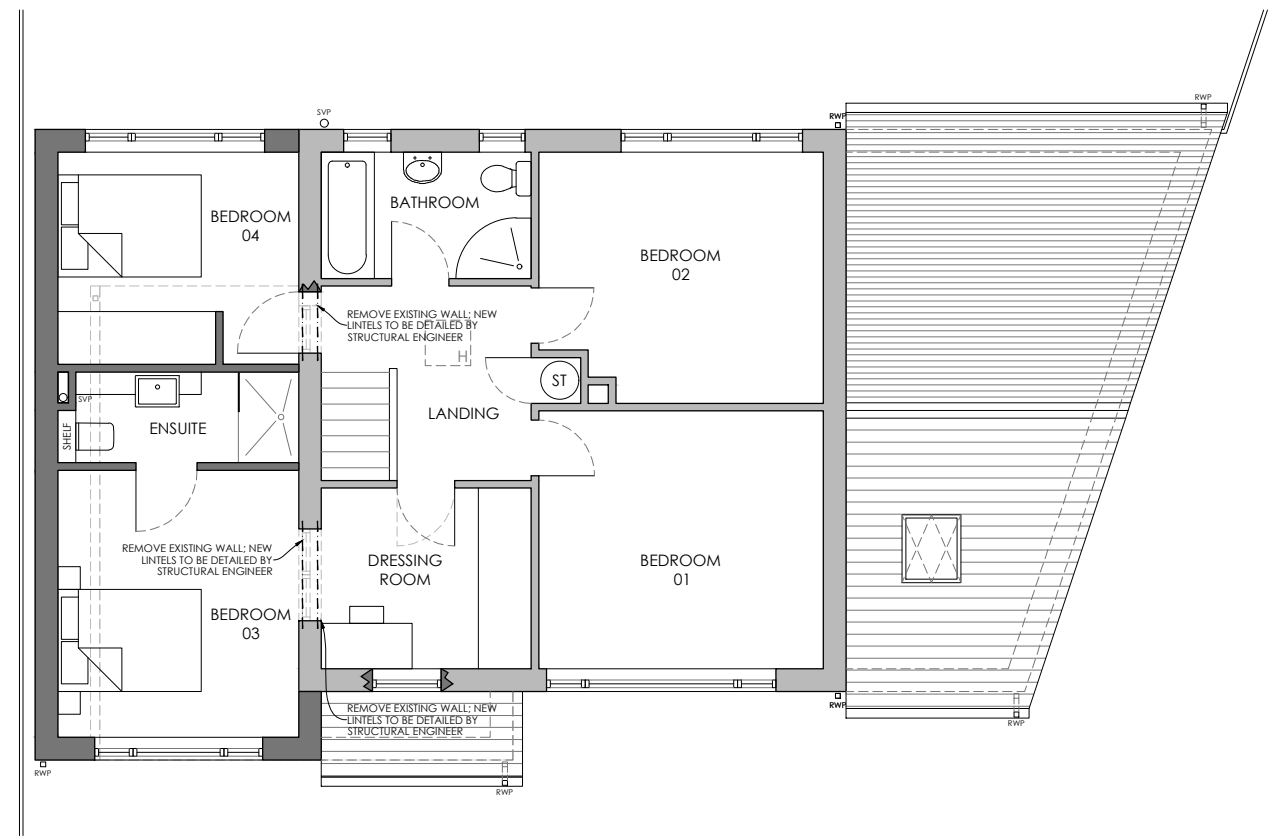

FIRST FLOOR PLAN

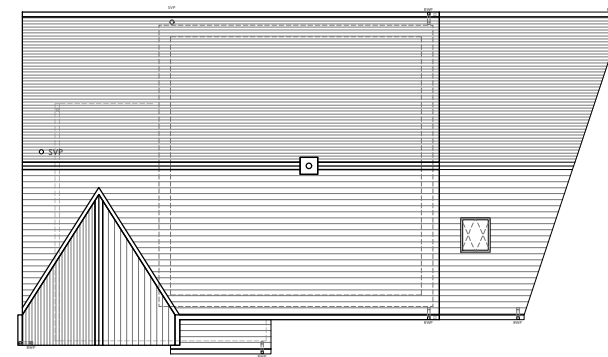

ROOF PLAN

KEY

| | |
|--|---------------------------------|
| | EXISTING WALL |
| | NEW WALL |
| | EXISTING ELEMENTS TO BE REMOVED |

CLIENT D PARKER & L FRANKLIN
 PROJECT 10 ENDERBY CLOSE
 DRAWING PROPOSED FLOOR PLANS

DATE APRIL 2022
 SCALE 1:100 @ A3
 DWG NO. SK006B

| | | |
|---|------------|---------------------------|
| B | 28.04.2022 | SVP NOTE ADDED |
| A | 26.04.2022 | SHOWER ROOM STEPS REVISED |

| REV | DATE | TEXT |
|--|------|------|
| NOTES | | |
| DO NOT SCALE OFF THIS DRAWING - ALL DIMENSIONS AND SETTING OUT TO BE VERIFIED ON SITE. IF IN DOUBT CONTACT THE ORIGINATOR FOR CLARIFICATION. | | |