


BEDROOM 03

FIRST FLOOR PLAN

BATHROOM

LANDING

GROUND FLOOR PLAN

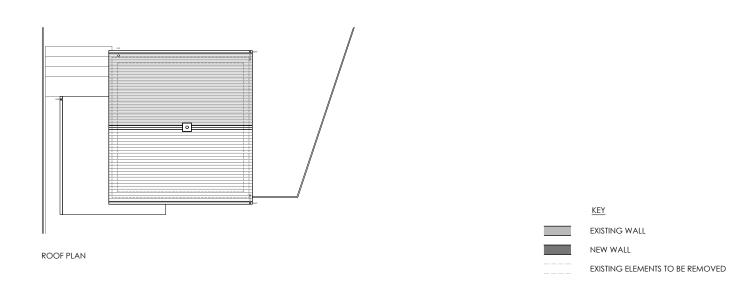

BEDROOM 02

BEDROOM 01

CLIENT D PARKER & L FRANKLIN
PROJECT 10 ENDERBY CLOSE
DRAWING EXISTING
FLOOR PLANS

DATE APRIL 2022 SCALE 1:100 @ A3 DWG NO. SK004

REV DATE TEXT

NOTES

DO NOT SCALE OFF THIS DRAWING - ALL DIMENSIONS AND SETTING OUT TO BE VERIFIED ON SITE. IF IN DOUBT CONTACT THE ORIGINATOR FOR CLARIFICATION.